


TEMPORARY DIRECTIONAL CROSSOVER LAYOUT

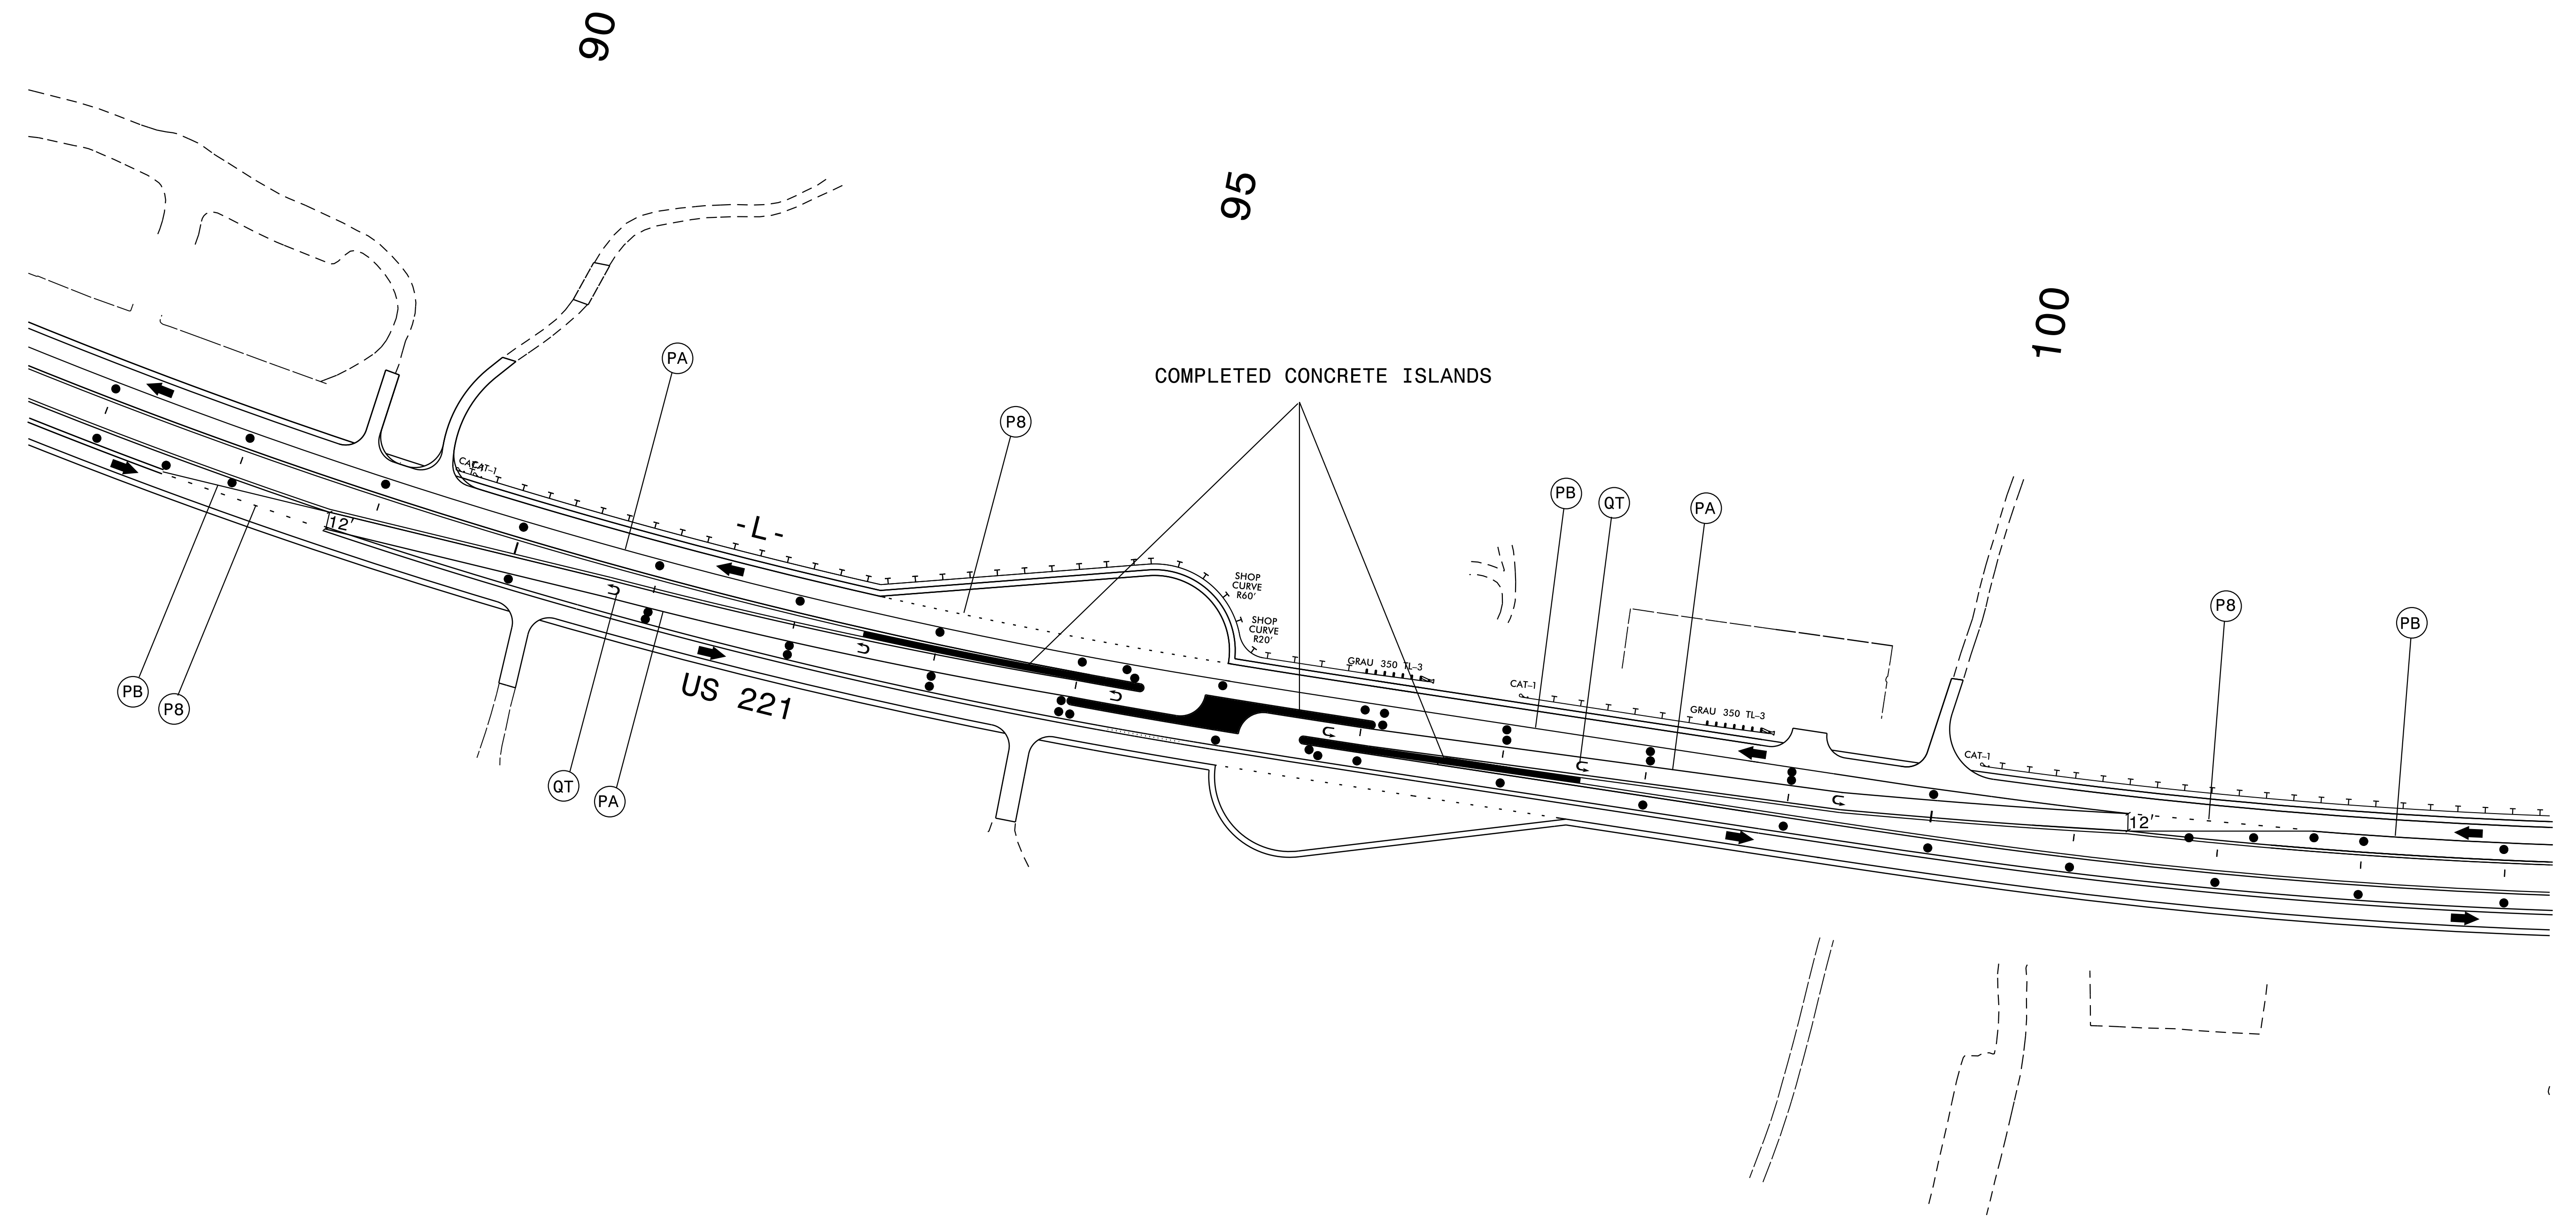

NOTES: PAVEMENT MARKINGS SHOWN ARE EXISTING UNLESS OTHERWISE NOTED.
 SEE TMP-1A FOR TEMPORARY PAVEMENT MARKING SCHEDULE.
 SEE PAVEMENT MARKING PLAN (PMP) FOR FINAL MARKINGS AND SYMBOLS.

5/20/2015 9:06:50 AM
 P:\2015\2915A\TrafficControl\TCP\2915A_TC_TCP_PSH-92.dgn

559 Jones Franklin Rd. Suite 164
 Raleigh, N.C. 27606
 License No. F-0377
 Bus: 919 851 8077
 Fax: 919 851 8107
 TRANSPORTATION PLANNING/DESIGN - BRIDGE/STRUCTURE DESIGN
 CIVIL/SITE DESIGN - GIS/GPS - CONSTRUCTION OBSERVATION

APPROVED: _____ DATE: _____

SEAL
 EDWARD G. WETHERILL
 ENGINEER
 NORTH CAROLINA
 PROFESSIONAL ENGINEER
 10773
 5/20/2015

DIVISION OF HIGHWAYS
 STATE OF NORTH CAROLINA
 DEPARTMENT OF TRANSPORTATION
 WORK ZONE TRAFFIC CONTROL

PHASE V
TEMPORARY TRAFFIC
CONTROL DETAIL