
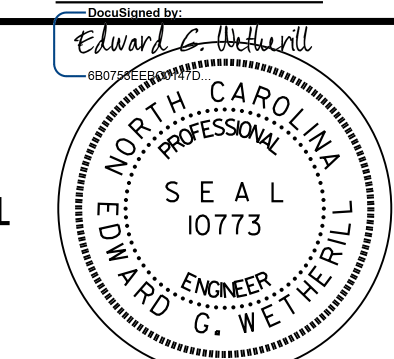


5/20/2015 8:05:43 AM
 P:\2012\1R-2915A\Traffic\TrafficControl\TCPAR2915A.TC.TCP_PSH_07.dgn

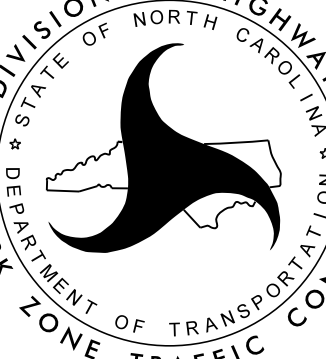

 559 Jones Franklin Rd. Suite 164
 Raleigh, N.C. 27606
 License No. F-43377
 Bus: 919 851 8077
 Fax: 919 851 8107

TRANSPORTATION PLANNING/DESIGN - BRIDGE/STRUCTURE DESIGN
 CIVIL/SITE DESIGN - GIS/GPS - CONSTRUCTION OBSERVATION

APPROVED: _____ DATE: _____


 SEAL
 EDWARD G. WETHERILL
 ENGINEER
 NORTH CAROLINA
 PROFESSIONAL
 SEAL
 10773
 5/21/2015

DIVISION OF HIGHWAYS & WORK ZONE TRAFFIC CONTROL
 STATE OF NORTH CAROLINA
 DEPARTMENT OF TRANSPORTATION



**PHASE I
 TEMPORARY TRAFFIC
 CONTROL DETAIL**