

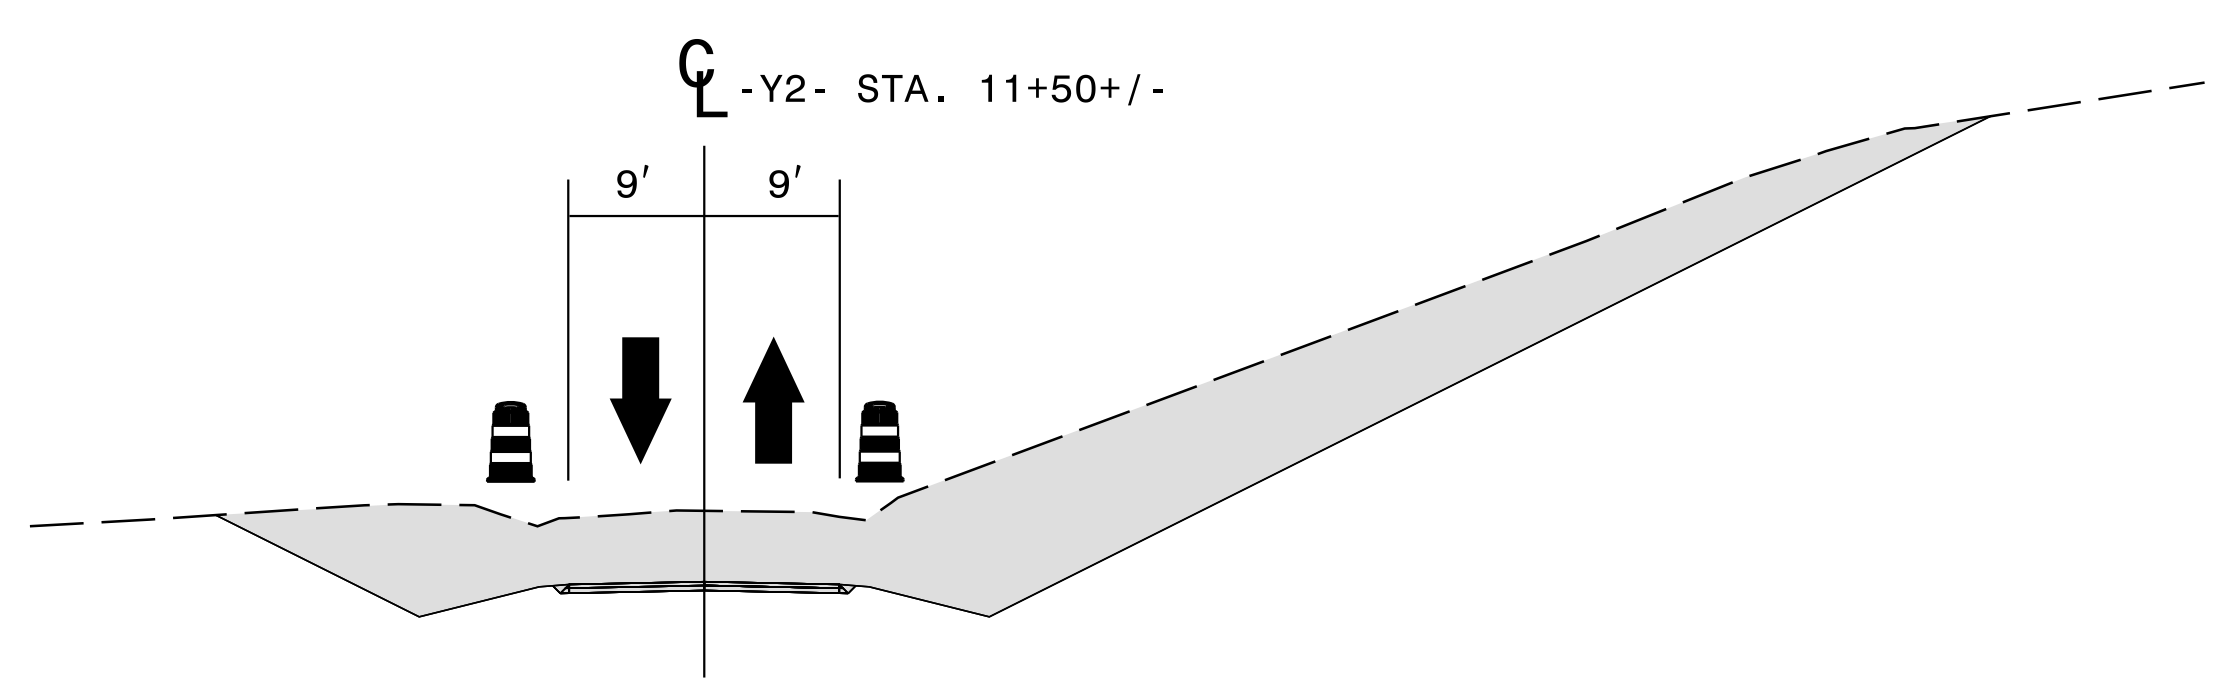
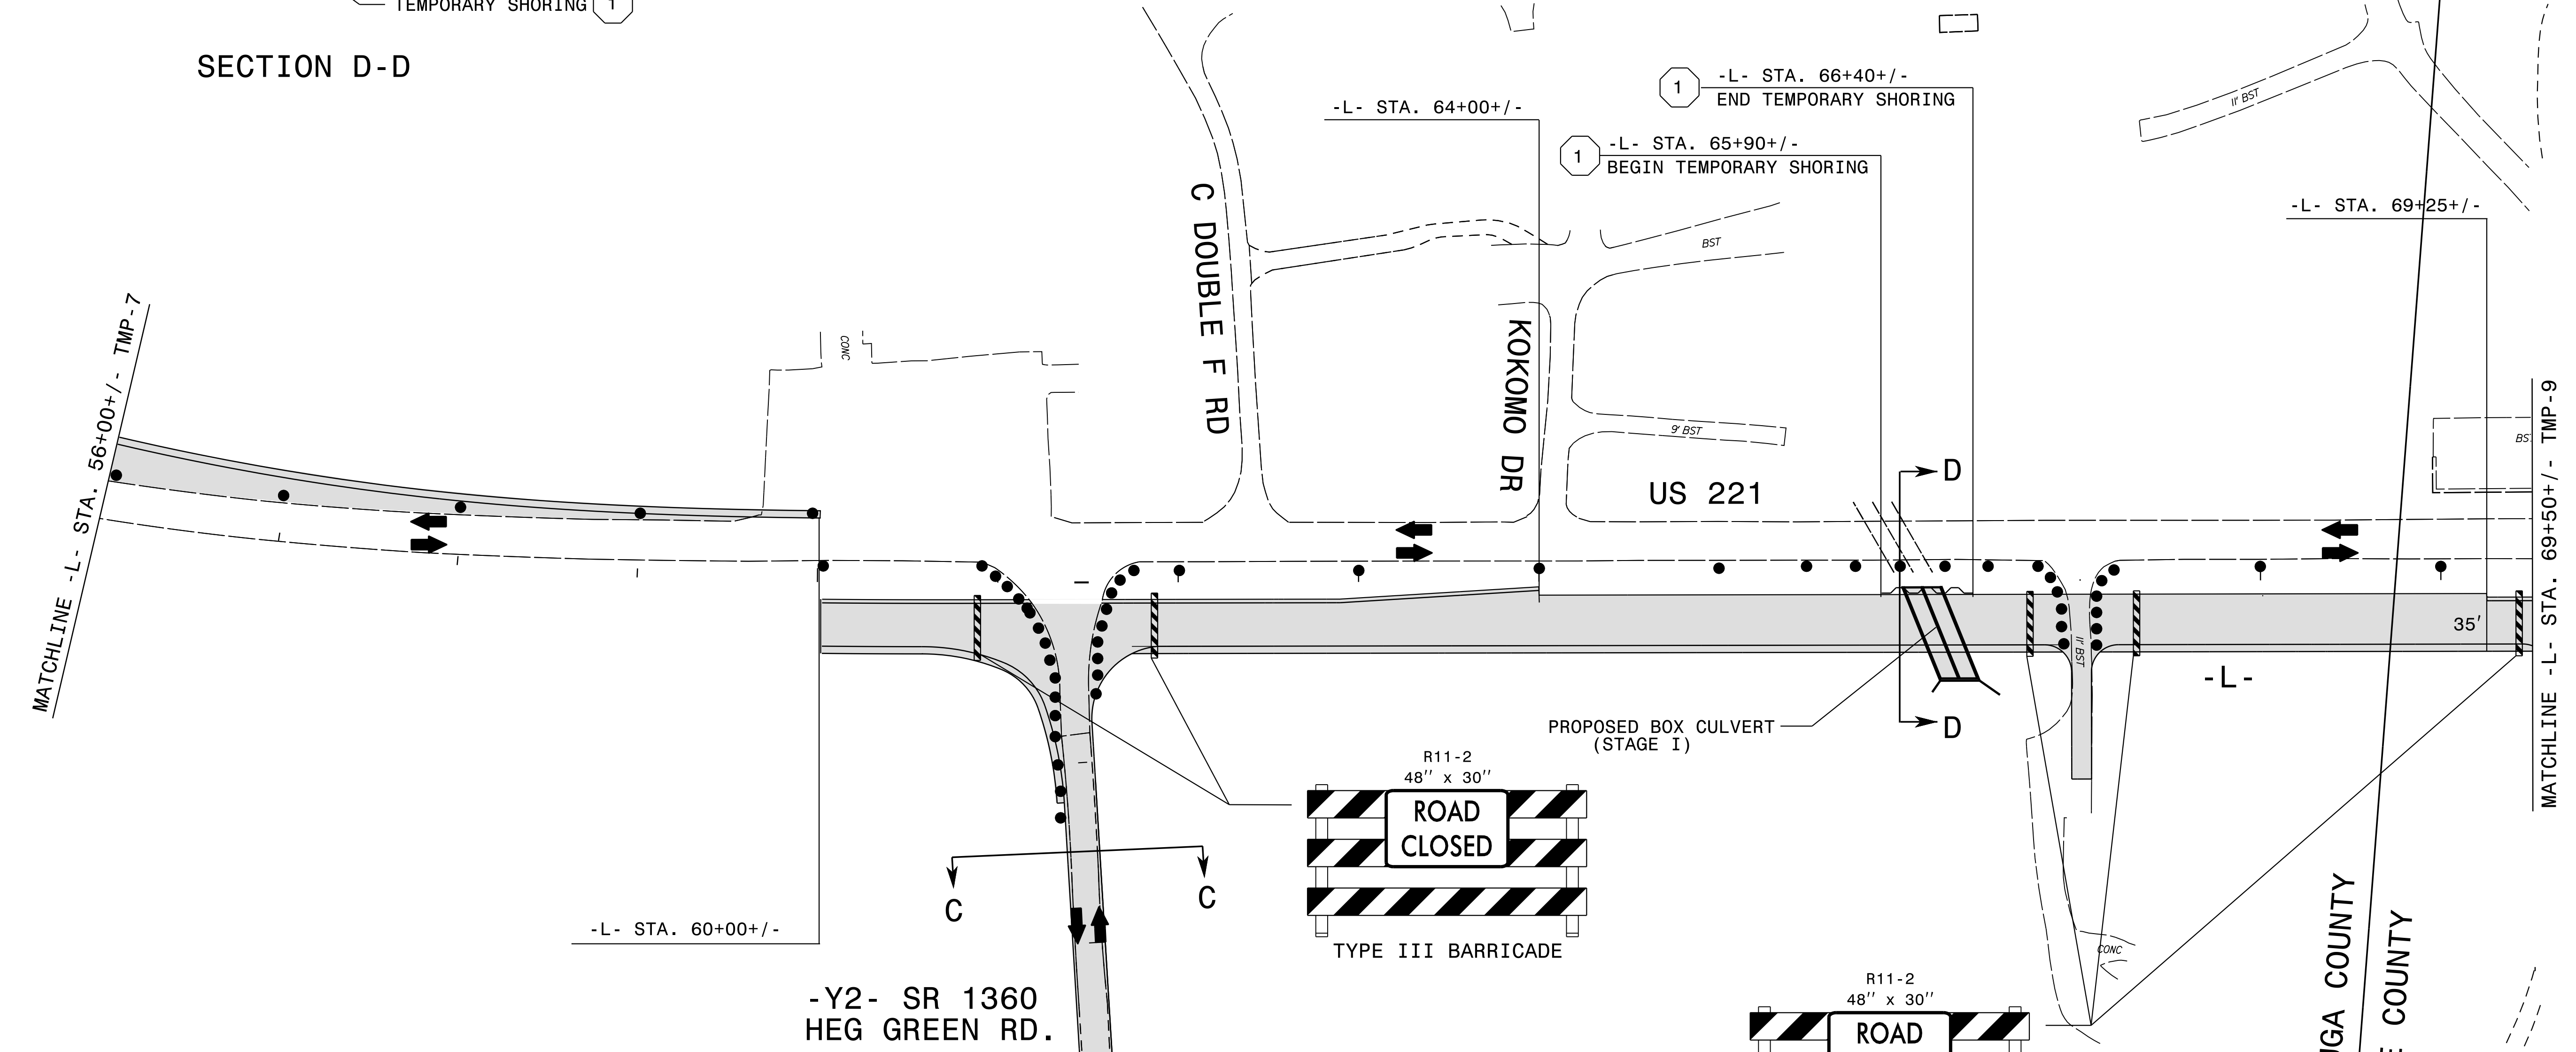


1 QUANTITY = 200 SF
 TEMPORARY SHORING
 FROM STA. 65+90+/-, 5' RT. -L- CENTERLINE
 TO STA. 66+40+/-, 5' RT. -L- CENTERLINE
 (SEE SHEET TMP-2A FOR
 TEMPORARY SHORING NOTES)

SECTION D-D

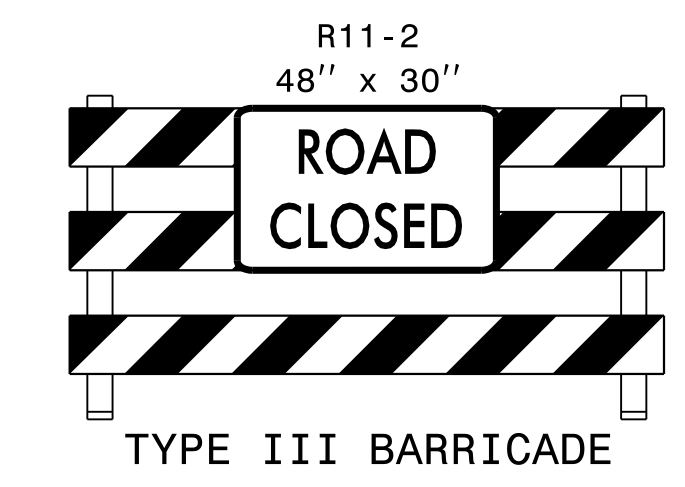

SECTION C-C

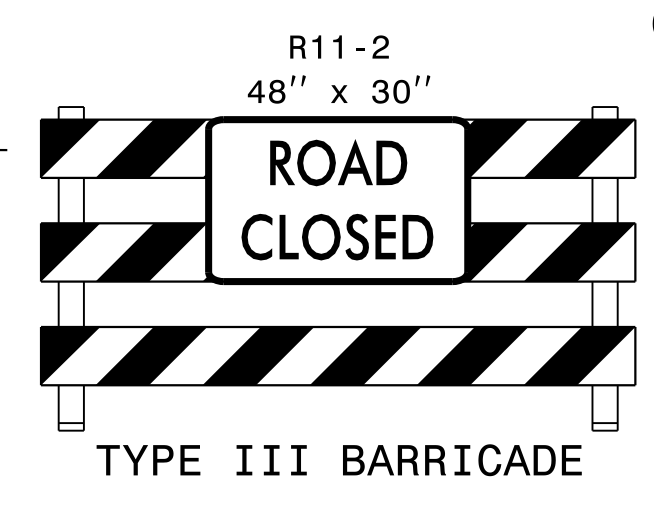

WETHERILL ENGINEERING
 559 Jones Franklin Rd. Suite 164
 Raleigh, N.C. 27606
 License No. F-4377
 Bus: 919 851 8077
 Fax: 919 851 8107

TRANSPORTATION PLANNING/DESIGN - BRIDGE/STRUCTURE DESIGN
 CIVIL/SITE DESIGN - GIS/GPS - CONSTRUCTION OBSERVATION

APPROVED: *Edward G. Wetherill* DATE: 5/21/2015

SEAL
 NORTH CAROLINA PROFESSIONAL ENGINEER
 G. WETHERILL
 10773

DIVISION OF HIGHWAYS
 STATE OF NORTH CAROLINA
 DEPARTMENT OF TRANSPORTATION
 WORK ZONE TRAFFIC CONTROL

**PHASE I
 TEMPORARY TRAFFIC
 CONTROL DETAIL**

5/20/2015 8:06:27 AM P:\2012\NR-2915A\TrafficControl\TCP\NR2915A_TC_TCP_PSH_08.dgn