



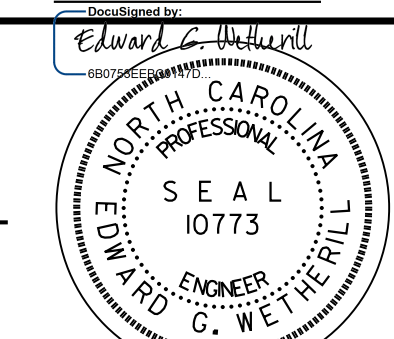
5/20/2015 8:07:36 AM
 P:\2012\2915A\TrafficControl\TCP\R2915A.TCP_PSH_09.dgn

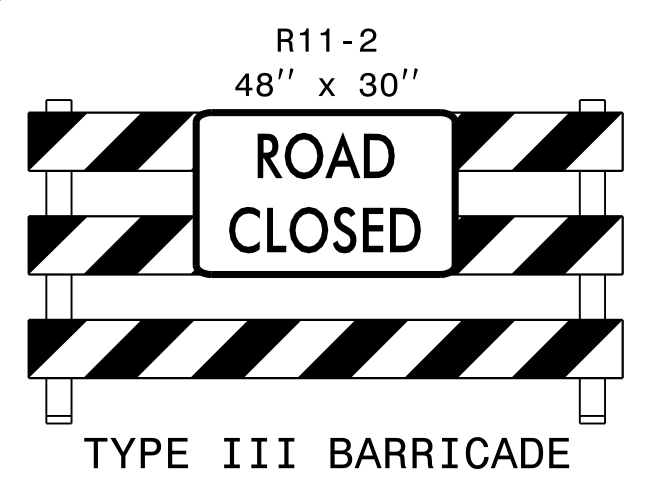



 559 Jones Franklin Rd. Suite 164
 Raleigh, N.C. 27606
 License No. F-25377
 Bus: 919 851 8077
 Fax: 919 851 8107

TRANSPORTATION PLANNING/DESIGN - BRIDGE/STRUCTURE DESIGN
 CIVIL/SITE DESIGN - GIS/GPS - CONSTRUCTION OBSERVATION

APPROVED: _____ DATE: _____



 SEAL
 G. WETHERILL
 ENGINEER
 5/21/2015

DIVISION OF HIGHWAYS
 STATE OF NORTH CAROLINA

 DEPARTMENT OF TRANSPORTATION
 WORK ZONE TRAFFIC CONTROL

**PHASE I
 TEMPORARY TRAFFIC
 CONTROL DETAIL**