
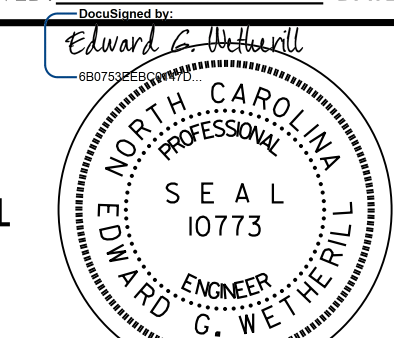
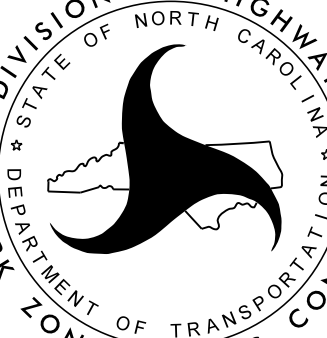


5/20/2015 8:41:49 AM  
 P:\2012\R-2915A\Traffic\TrafficControl\TCPAR2915A.TC.TCP\_PSH\_15.dgn


**WETHERILL ENGINEERING**  
 559 Jones Franklin Rd. Suite 164  
 Raleigh, N.C. 27606  
 License No. F-0377  
 Bus: 919 851 8077  
 Fax: 919 851 8107

TRANSPORTATION PLANNING/DESIGN - BRIDGE/STRUCTURE DESIGN  
 CIVIL/SITE DESIGN - GIS/GPS - CONSTRUCTION OBSERVATION

APPROVED: \_\_\_\_\_ DATE: \_\_\_\_\_  


DIVISION OF HIGHWAYS  
 STATE OF NORTH CAROLINA  

 DEPARTMENT OF TRANSPORTATION  
 WORK ZONE TRAFFIC CONTROL

**PHASE I  
 TEMPORARY TRAFFIC  
 CONTROL DETAIL**