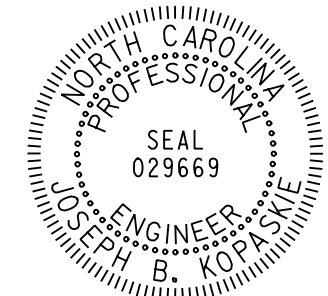




TIP NO. R-2915A	SHEET NO. PMP-1
APPROVED: <i>Joseph Kopaskie</i> 5/27/2015	
SEAL 	

**CONTRACT: C203593 T.I.P.: R-2915A**

**STATE OF NORTH CAROLINA  
DEPARTMENT OF TRANSPORTATION**


**PAVEMENT MARKING PLAN  
WATAUGA & ASHE COUNTIES**

**LOCATION: US 221 FROM US 421 IN WATAUGA COUNTY TO SR 1003 (IDLEWILD RD) IN ASHE COUNTY**

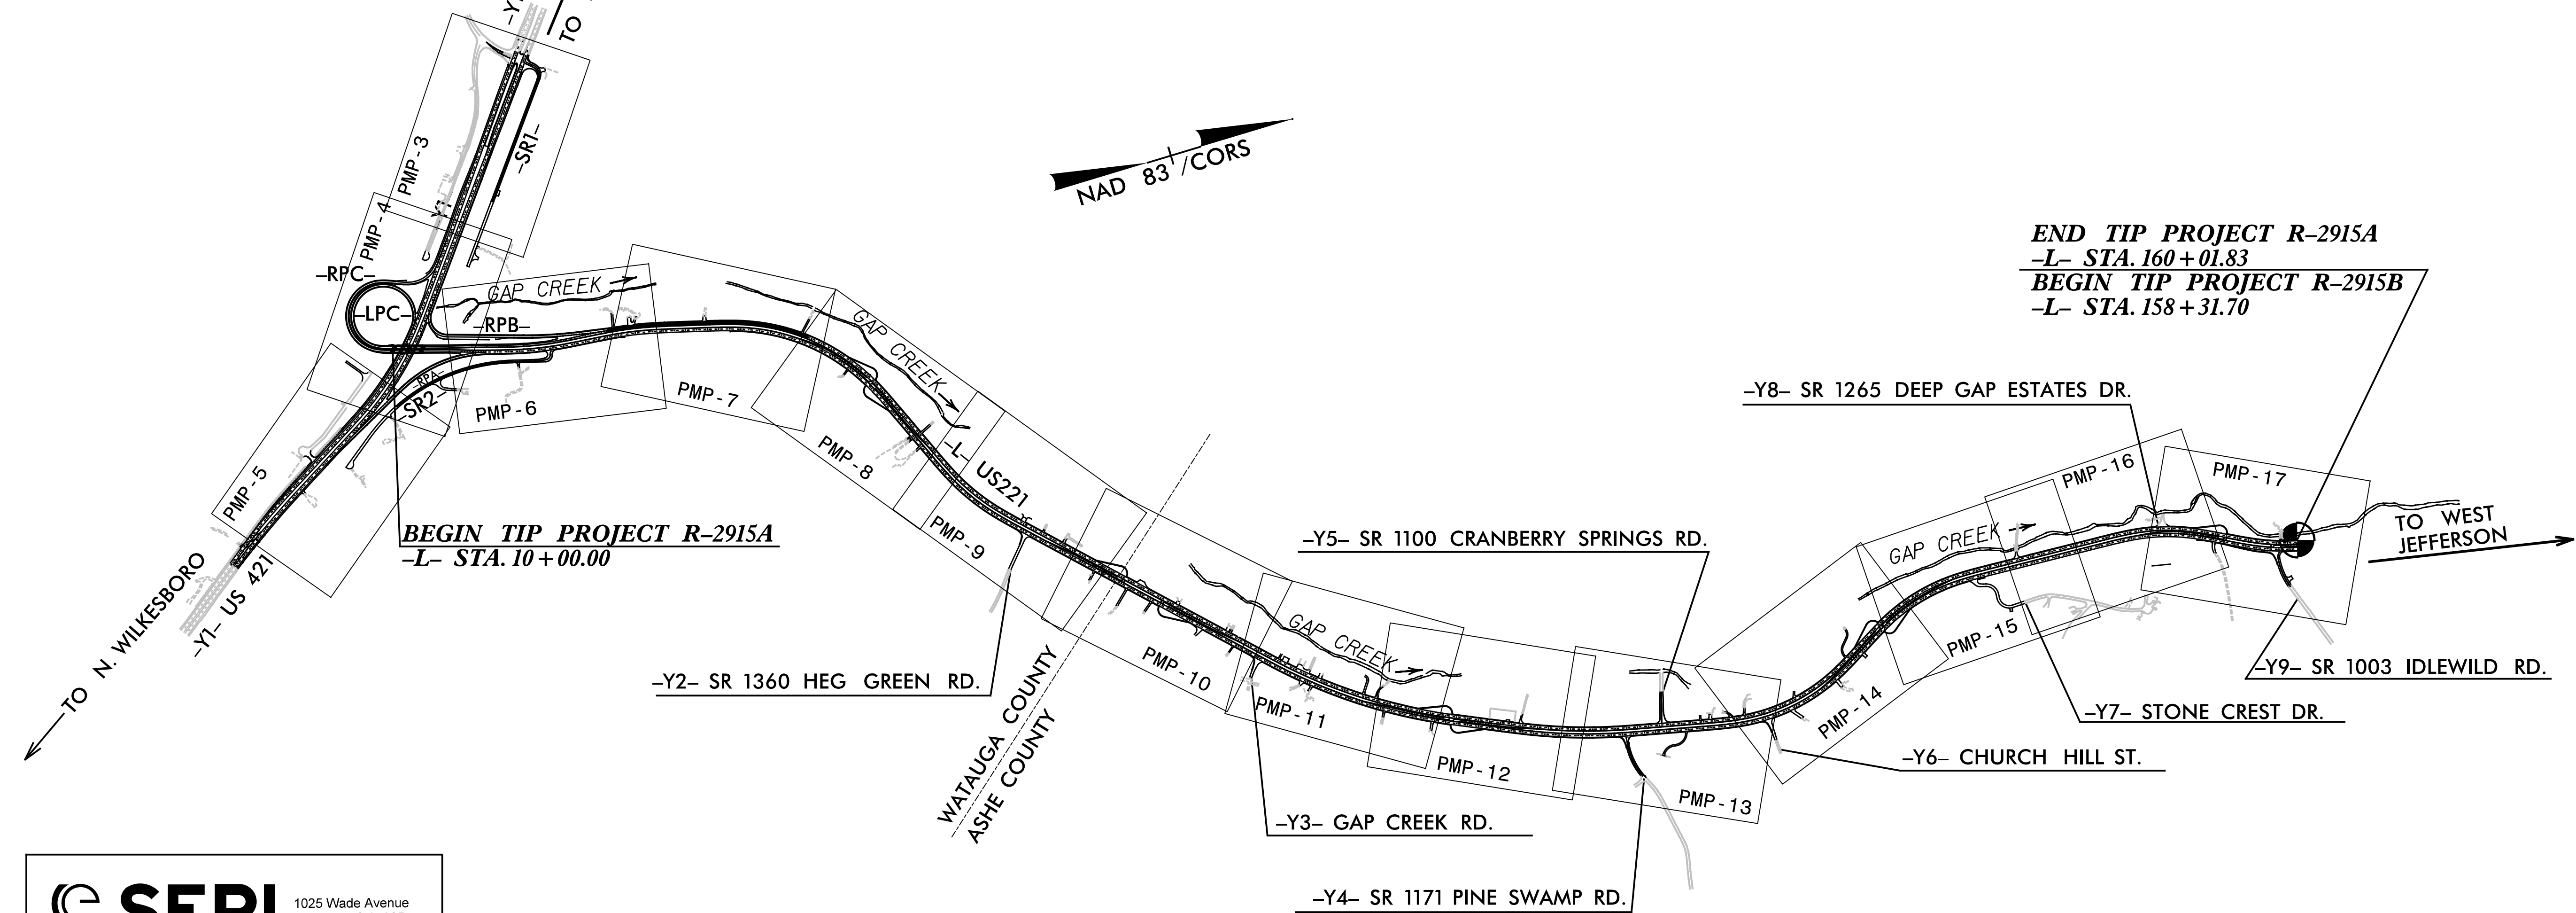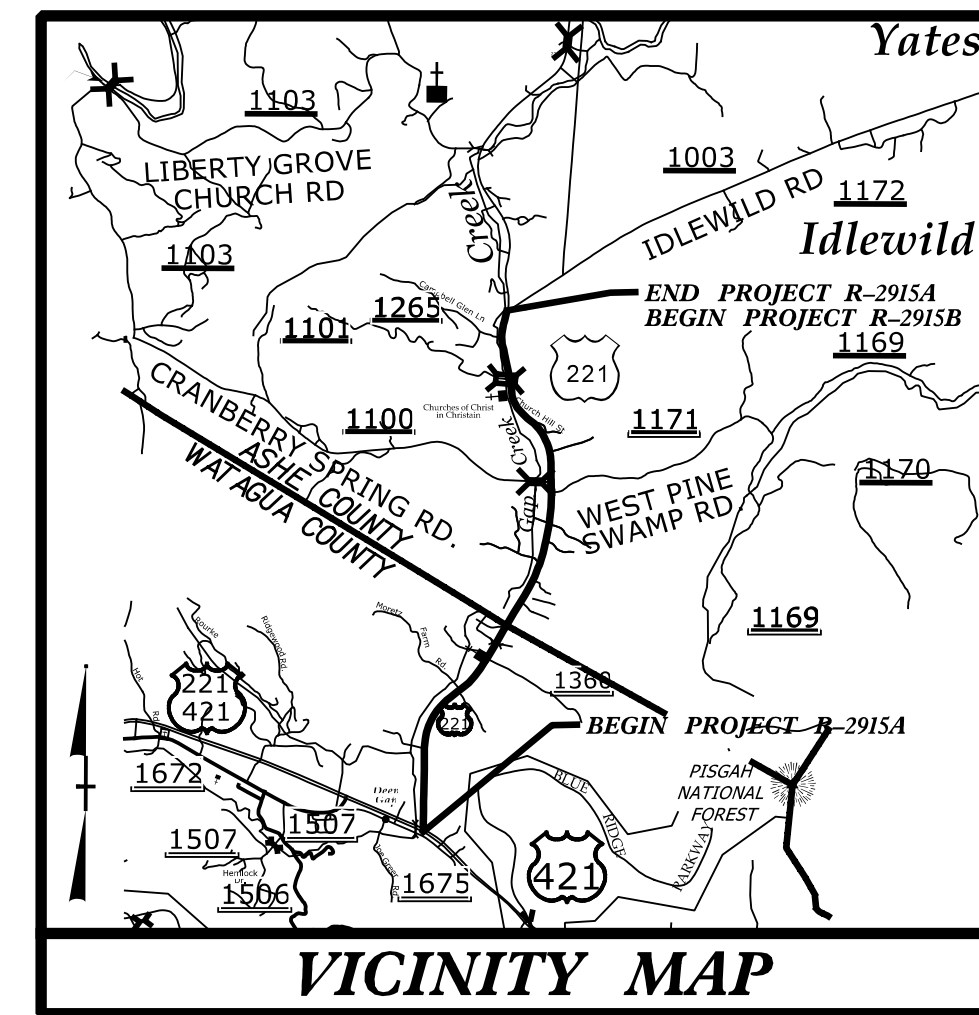

**SEPI**  
ENGINEERING & CONSTRUCTION  
1025 Wade Avenue  
Raleigh, NC 27605  
Tel: 919-789-9977  
Fax: 919-789-9591  
License: C-2197

PLAN PREPARED FOR: N.C.D.O.T. SIGNING AND DELINEATION UNIT	
<u>KELVIN L. JORDAN</u>	SIGNING & DELINEATION REGIONAL ENGINEER
<u>DERRICK H. BEARD</u>	SIGNING & DELINEATION PROJECT DESIGN ENGINEER/TECHNICIAN

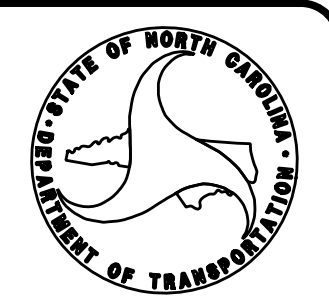

PLAN PREPARED BY: SEPI ENGINEERING & CONSTRUCTION	
<u>JOSEPH B. KOPASKIE, PE</u>	SIGNING & DELINEATION PROJECT ENGINEER
<u>RICHARD DRAYTON</u>	SIGNING & DELINEATION PROJECT DESIGN ENGINEER

**INDEX**

SHEET NO.	DESCRIPTION
PMP-1	PAVEMENT MARKING PLAN TITLE AND INDEX SHEET
PMP-2	PAVEMENT MARKING SCHEDULE, GENERAL NOTES AND ROADWAY STANDARD DRAWING SCHEDULE SHEET
PMP-3 THRU PMP-17	PAVEMENT MARKING DETAIL