

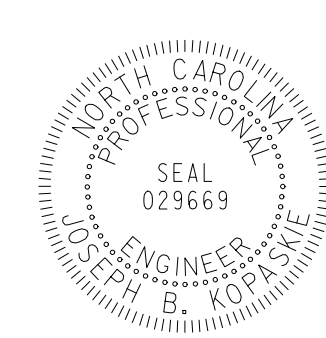
CONTRACT: C203593 **TIP PROJECT: R-2915A**

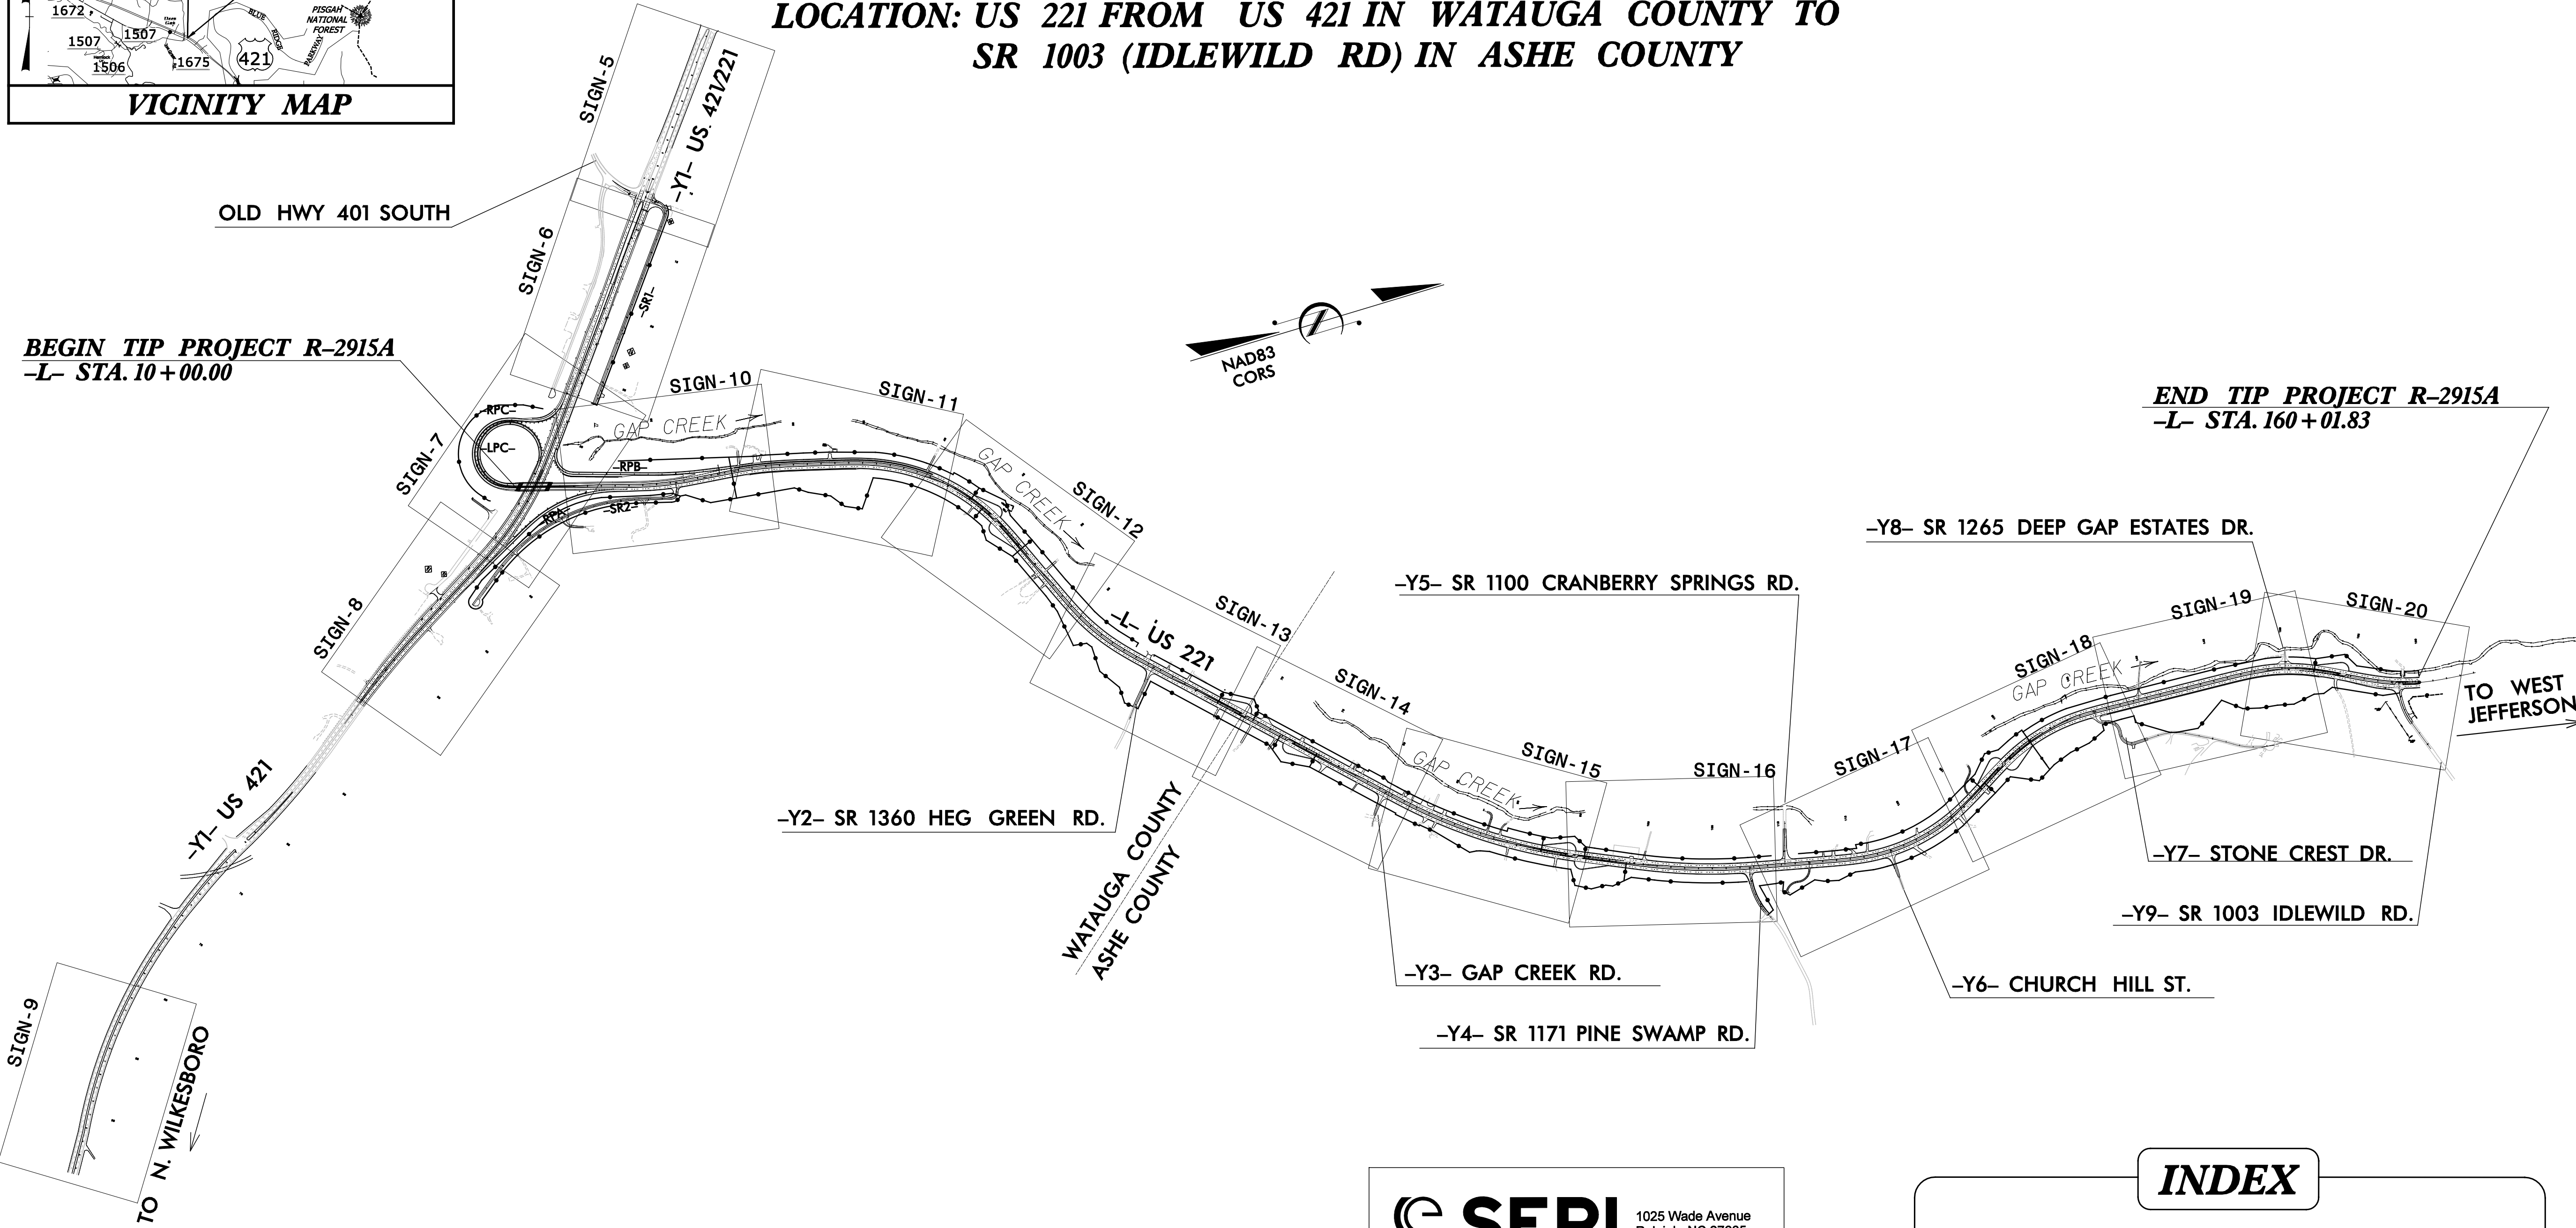
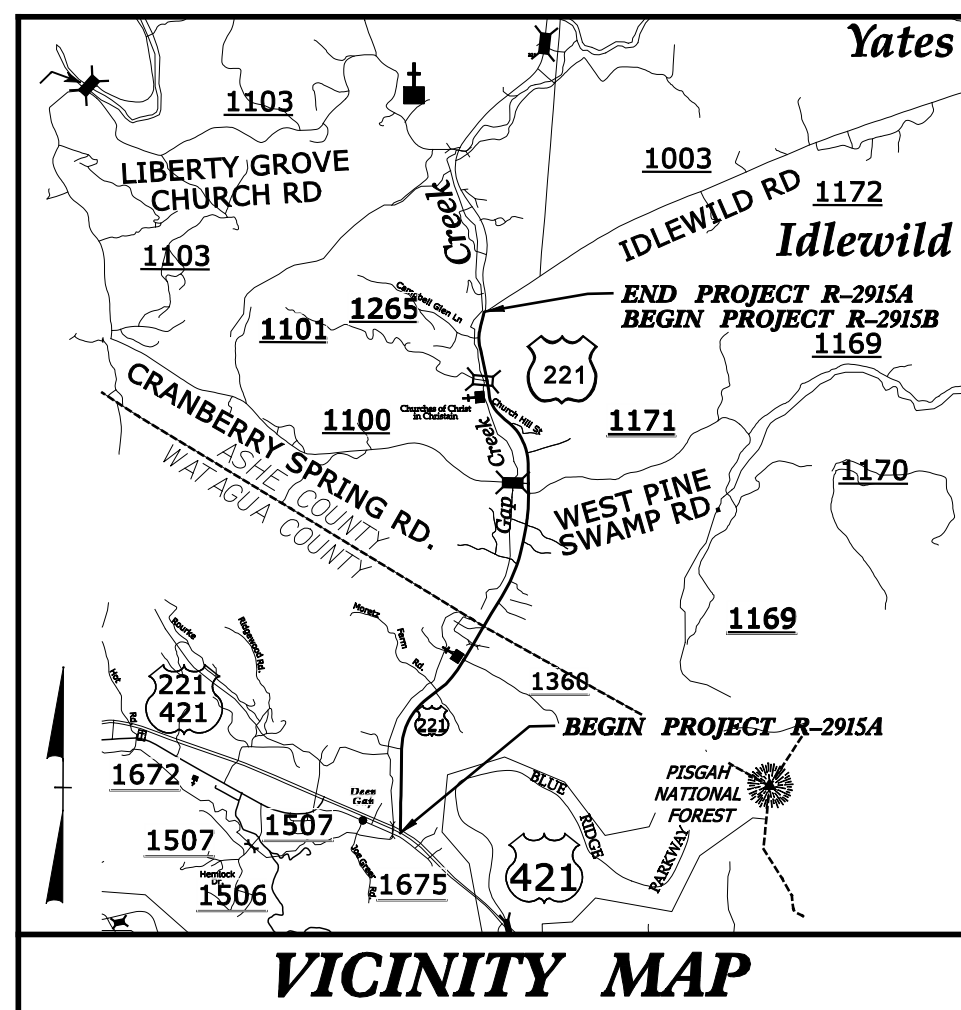

**STATE OF NORTH CAROLINA
DEPARTMENT OF TRANSPORTATION**

SIGNING PLAN

WATAUGA & ASHE COUNTIES

**LOCATION: US 221 FROM US 421 IN WATAUGA COUNTY TO
SR 1003 (IDLEWILD RD) IN ASHE COUNTY**

TIP NO.	SHEET NO.
R-2915A	SIGN-1
APPROVED: <i>Joseph Kopaskie</i>	
DATE: 5/27/2015	
	

SEPI
ENGINEERING & CONSTRUCTION
1025 Wade Avenue
Raleigh, NC 27605
Tel: 919-789-9977
Fax: 919-789-9591
License: C-2197

PLAN PREPARED BY: SEPI ENGINEERING & CONSTRUCTION

JOSEPH B. KOPASKIE, PE SIGNING & DELINEATION PROJECT ENGINEER
RICHARD DRAYTON SIGNING & DELINEATION PROJECT DESIGN ENGINEER

NCDOT CONTACTS:

KELVIN L. JORDAN SIGNING & DELINEATION REGIONAL ENGINEER
DERRICK H. BEARD SIGNING & DELINEATION PROJECT DESIGN ENGINEER

INDEX	
SHEET NO.	DESCRIPTION
SIGN-1-1A	TITLE SHEET, NOTES, QUANTITIES AND SPECIFICATIONS
SIGN-2-2B	SUPPORT INFORMATION
SIGN-3 & 3A	E & F
SIGN-4-4J	SIGN DESIGNS AND OVERHEAD DETAILS
SIGN-5-20	R-2915A EXISTING & PROPOSED SIGN DETAIL SHEETS