

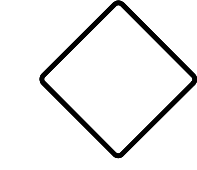
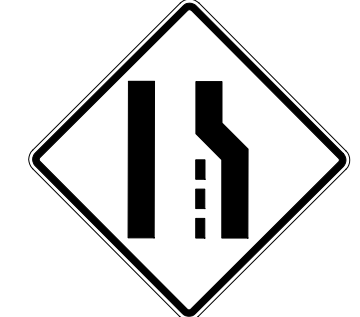
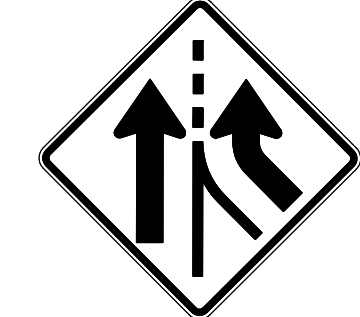
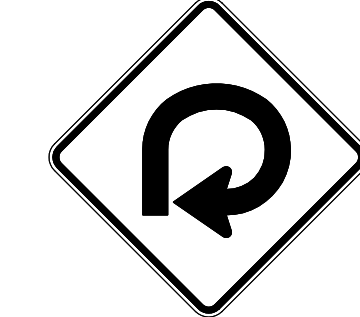
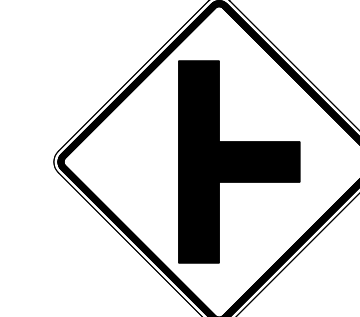
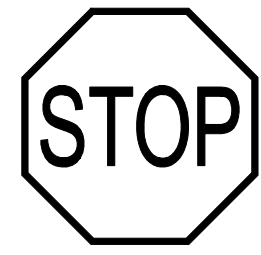


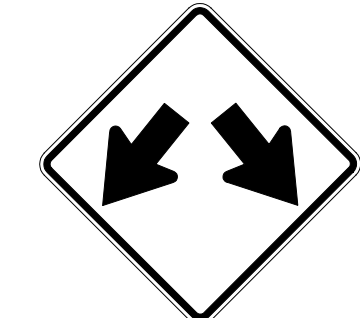
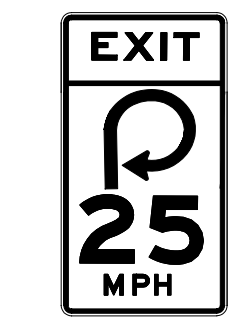
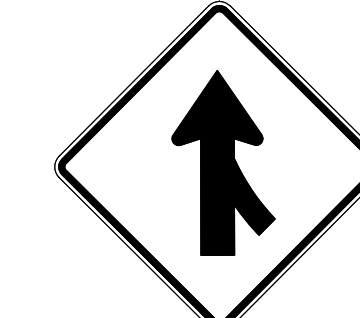


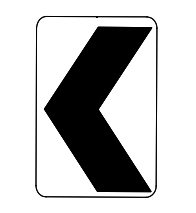


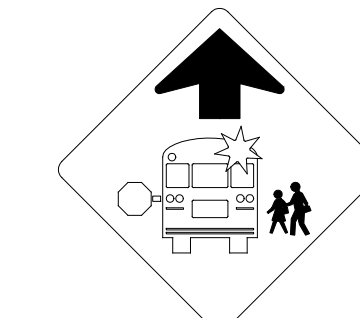


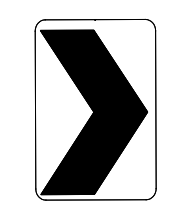

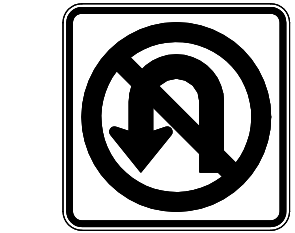



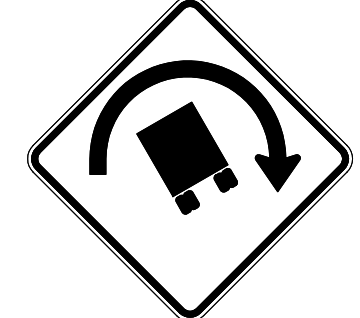



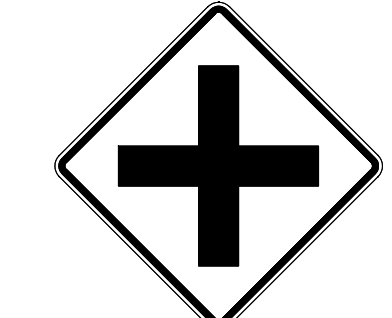


TIP NO. R-2915A	SHEET NO. SIGN-3
APPROVED: <i>Joseph Kopaske</i> 5/27/2015	
SEAL 	

<p>401 QUANTITY REQ'D <u>4</u></p>  <p>36 X 48 R2-1</p> <p>TWO "U" POSTS PER SIGN</p>	<p>406 QUANTITY REQ'D <u>3</u></p>  <p>18 X 18 OM1-3</p> <p>MOUNT BELOW SIGN 403 IN 2 INSTALLATIONS MOUNT BELOW SIGN 447 IN 1 INSTALLATION</p>	<p>411 QUANTITY REQ'D <u>2</u></p>  <p>48 X 48 W4-2(R)</p> <p>TWO "U" POSTS PER SIGN</p>	<p>416 QUANTITY REQ'D <u>1</u></p>  <p>48 X 48 W4-3(R)</p> <p>TWO "U" POSTS PER SIGN</p>	<p>421 QUANTITY REQ'D <u>1</u></p>  <p>36 X 36 W1-15(R)</p> <p>ONE "U" POST PER SIGN</p>	<p>427 QUANTITY REQ'D <u>5</u></p>  <p>36 X 36 W2-2(R)</p> <p>TWO "U" POSTS PER SIGN</p>
<p>402 QUANTITY REQ'D <u>13</u></p>  <p>36 X 36 R1-1</p> <p>TWO "U" POSTS PER SIGN</p>	<p>407 QUANTITY REQ'D <u>2</u></p>  <p>36 X 48 W13-2</p> <p>TWO "U" POSTS PER SIGN</p>	<p>412 QUANTITY REQ'D <u>2</u></p>  <p>36 X 36 W1-13(L)</p> <p>ONE "U" POST PER SIGN</p>	<p>417 QUANTITY REQ'D <u>10</u></p>  <p>36 X 36 W12-1</p> <p>ONE "U" POST PER SIGN</p>	<p>422 QUANTITY REQ'D <u>1</u></p>  <p>36 X 60 W13-6</p> <p>TWO "U" POSTS PER SIGN</p>	<p>428 QUANTITY REQ'D <u>2</u></p>  <p>48 X 48 W4-1(R)</p> <p>TWO "U" POSTS PER SIGN</p>
<p>403 QUANTITY REQ'D <u>2</u></p>  <p>36 X 48 R4-7</p> <p>TWO "U" POSTS PER SIGN</p>	<p>408 QUANTITY REQ'D <u>5</u></p>  <p>24 X 24 W13-1</p> <p>MOUNT BELOW SIGN 412 IN 2 INSTALLATIONS MOUNT BELOW SIGN 415 IN 1 INSTALLATION</p> <p>MOUNT BELOW SIGN 420 IN 1 INSTALLATION MOUNT BELOW SIGN 421 IN 1 INSTALLATION</p>	<p>413 QUANTITY REQ'D <u>8</u></p>  <p>30 X 36 W1-8(L)</p> <p>ONE "U" POST PER SIGN</p>	<p>418 QUANTITY REQ'D <u>2</u></p>  <p>36 X 60 W13-7</p> <p>TWO "U" POSTS PER SIGN</p>	<p>423 QUANTITY REQ'D <u>2</u></p>  <p>36 X 36 W14-2</p> <p>ONE "U" POST PER SIGN</p>	<p>430 QUANTITY REQ'D <u>1</u></p>  <p>36 X 36 S3-1</p> <p>ONE "U" POST PER SIGN</p>
<p>404 QUANTITY REQ'D <u>13</u></p>  <p>36 X 12 R6-1(R)</p> <p>MOUNT ABOVE SIGN 402 IN 13 INSTALLATIONS</p>	<p>409 QUANTITY REQ'D <u>2</u></p>  <p>24 X 24 W13-1</p> <p>MOUNT BELOW SIGN 431 IN 2 INSTALLATIONS</p>	<p>414 QUANTITY REQ'D <u>11</u></p>  <p>30 X 36 W1-8(L)</p> <p>ONE "U" POST PER SIGN</p>	<p>419 QUANTITY REQ'D <u>1</u></p>  <p>36 X 36 W11-3</p> <p>ONE "U" POST PER SIGN</p>	<p>425 QUANTITY REQ'D <u>1</u></p>  <p>36 X 36 R3-4</p> <p>ONE "U" POST PER SIGN</p>	<p>431 QUANTITY REQ'D <u>2</u></p>  <p>36 X 36 W1-1(L)</p> <p>ONE "U" POST PER SIGN</p>
<p>405 QUANTITY REQ'D <u>11</u></p>  <p>54 X 18 R6-1(L)</p> <p>TWO "U" POSTS PER SIGN</p>	<p>410 QUANTITY REQ'D <u>1</u></p>  <p>36 X 48 W13-3</p> <p>TWO "U" POSTS PER SIGN</p>	<p>415 QUANTITY REQ'D <u>1</u></p>  <p>36 X 36 W1-13(R)</p> <p>ONE "U" POST PER SIGN</p>	<p>420 QUANTITY REQ'D <u>1</u></p>  <p>36 X 36 W1-1(R)</p> <p>ONE "U" POST PER SIGN</p>	<p>426 QUANTITY REQ'D <u>1</u></p>  <p>36 X 36 W14-1</p> <p>ONE "U" POST PER SIGN</p>	<p>433 QUANTITY REQ'D <u>22</u></p>  <p>36 X 36 R5-1</p> <p>ONE "U" POST PER SIGN</p>


434 QUANTITY REQ'D 1



36 X 36
W2-1

TWO "U" POSTS PER SIGN


435 QUANTITY REQ'D 13



36 X 24
R5-1A

ONE "U" POST PER SIGN

436 QUANTITY REQ'D 9



54 X 18
R6-1(R)

TWO "U" POSTS PER SIGN

SEPI ENGINEERING & CONSTRUCTION
1025 Wade Avenue
Raleigh, NC 27605
Tel: 919-789-9977
Fax: 919-789-9591
License: C-2197

TYPE "E" SIGNS

5/22/2015 9:42:10 AM C:\Transportation\TR13.017.00 NCDOT 2012 Traffic LSA\TR13.017.06 (R-2915A) Signing & PMP\Signing\Engineer 6-11-12.dgn ikopaske