
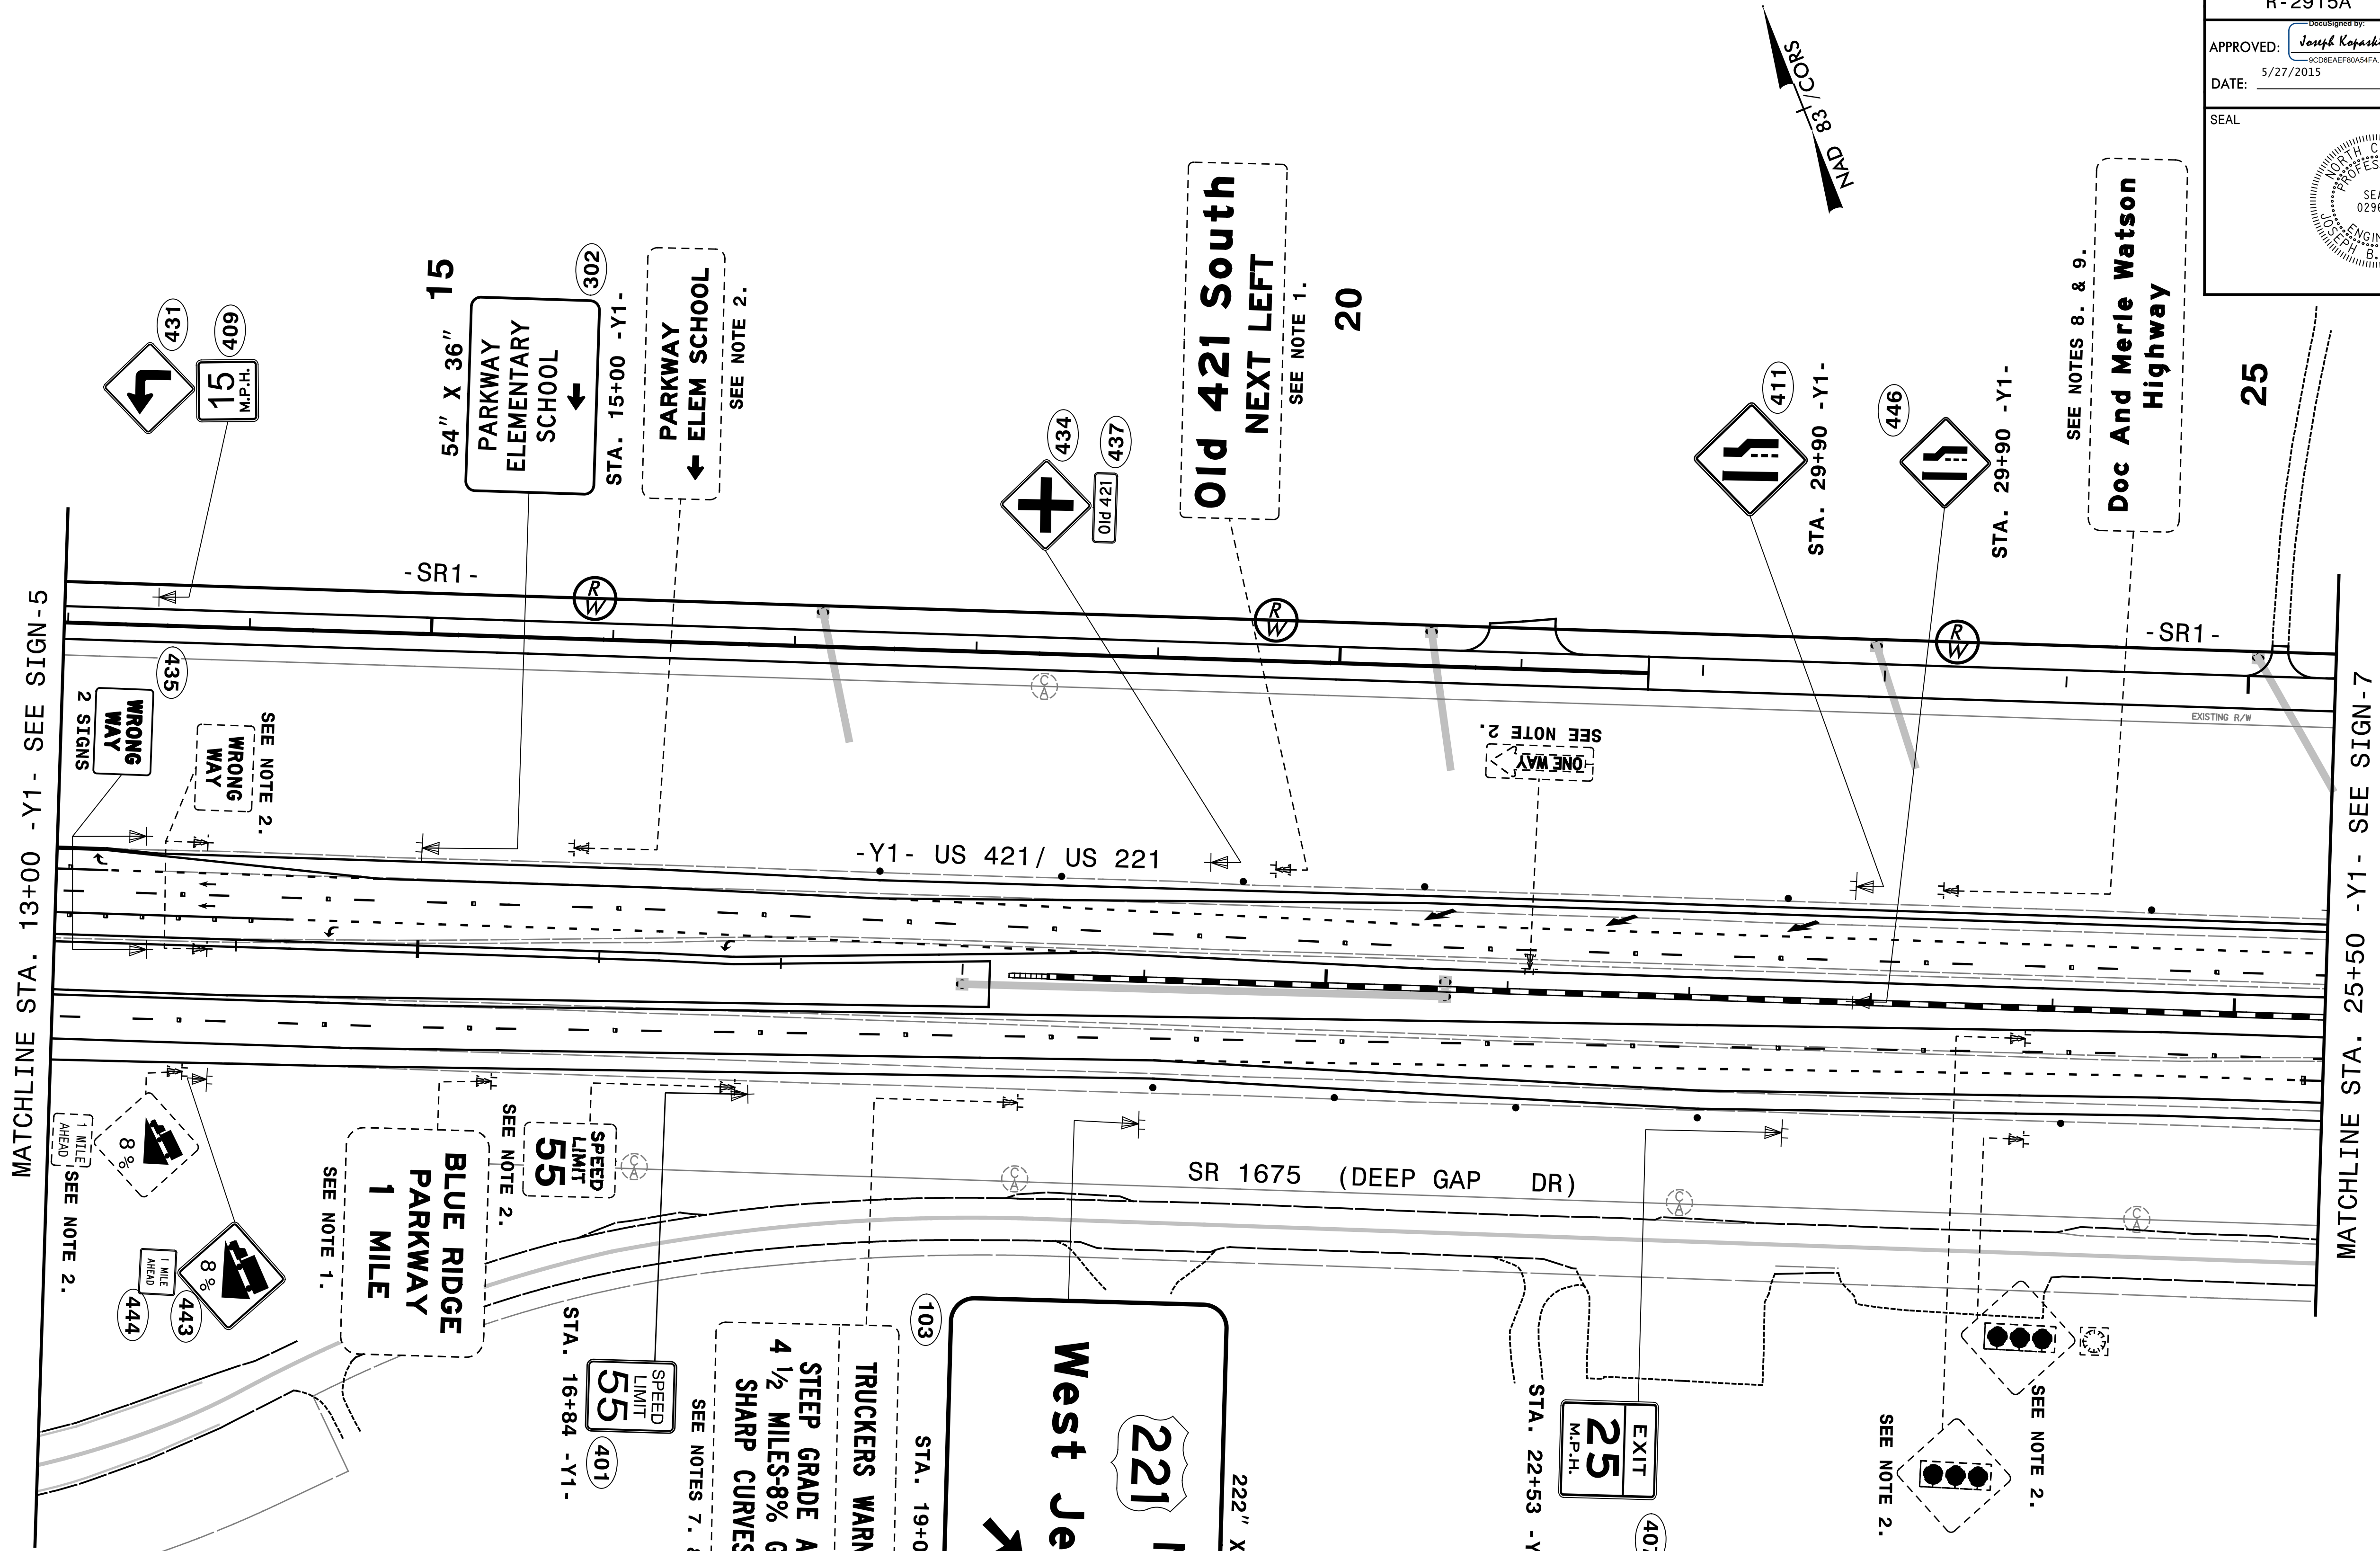


TIP NO. R-2915A	SHEET NO. SIGN-6
Designed by: APPROVED: <i>Joseph Kopaske</i> DATE: 5/27/2015	
SEAL 	



NOTES

1. DISPOSAL OF SIGN SYSTEM, STEEL BEAM
2. DISPOSAL OF SIGN SYSTEM, U-CHANNEL
3. SIGN ERECTION, RELOCATE SIGN TYPE E
7. DISPOSAL OF SUPPORT, STEEL BEAM
8. DISPOSAL OF SUPPORT, WOOD
9. SIGN ERECTION, RELOCATE SIGN TYPE A (GROUND MOUNTED)

SEPI
 ENGINEERING & CONSTRUCTION
 1025 Wade Avenue
 Raleigh, NC 27605
 Tel: 919-789-9977
 Fax: 919-789-9591
 License: C-2197

EXISTING & PROPOSED SIGN DETAIL