



TIP NO. R-2915A	SHEET NO. SIGN-9
<small>Designed by:</small> APPROVED: <u>Joseph Koparick</u> <small>0CDEAEF80A54FA...</small>	
DATE: 5/27/2015	
SEAL	

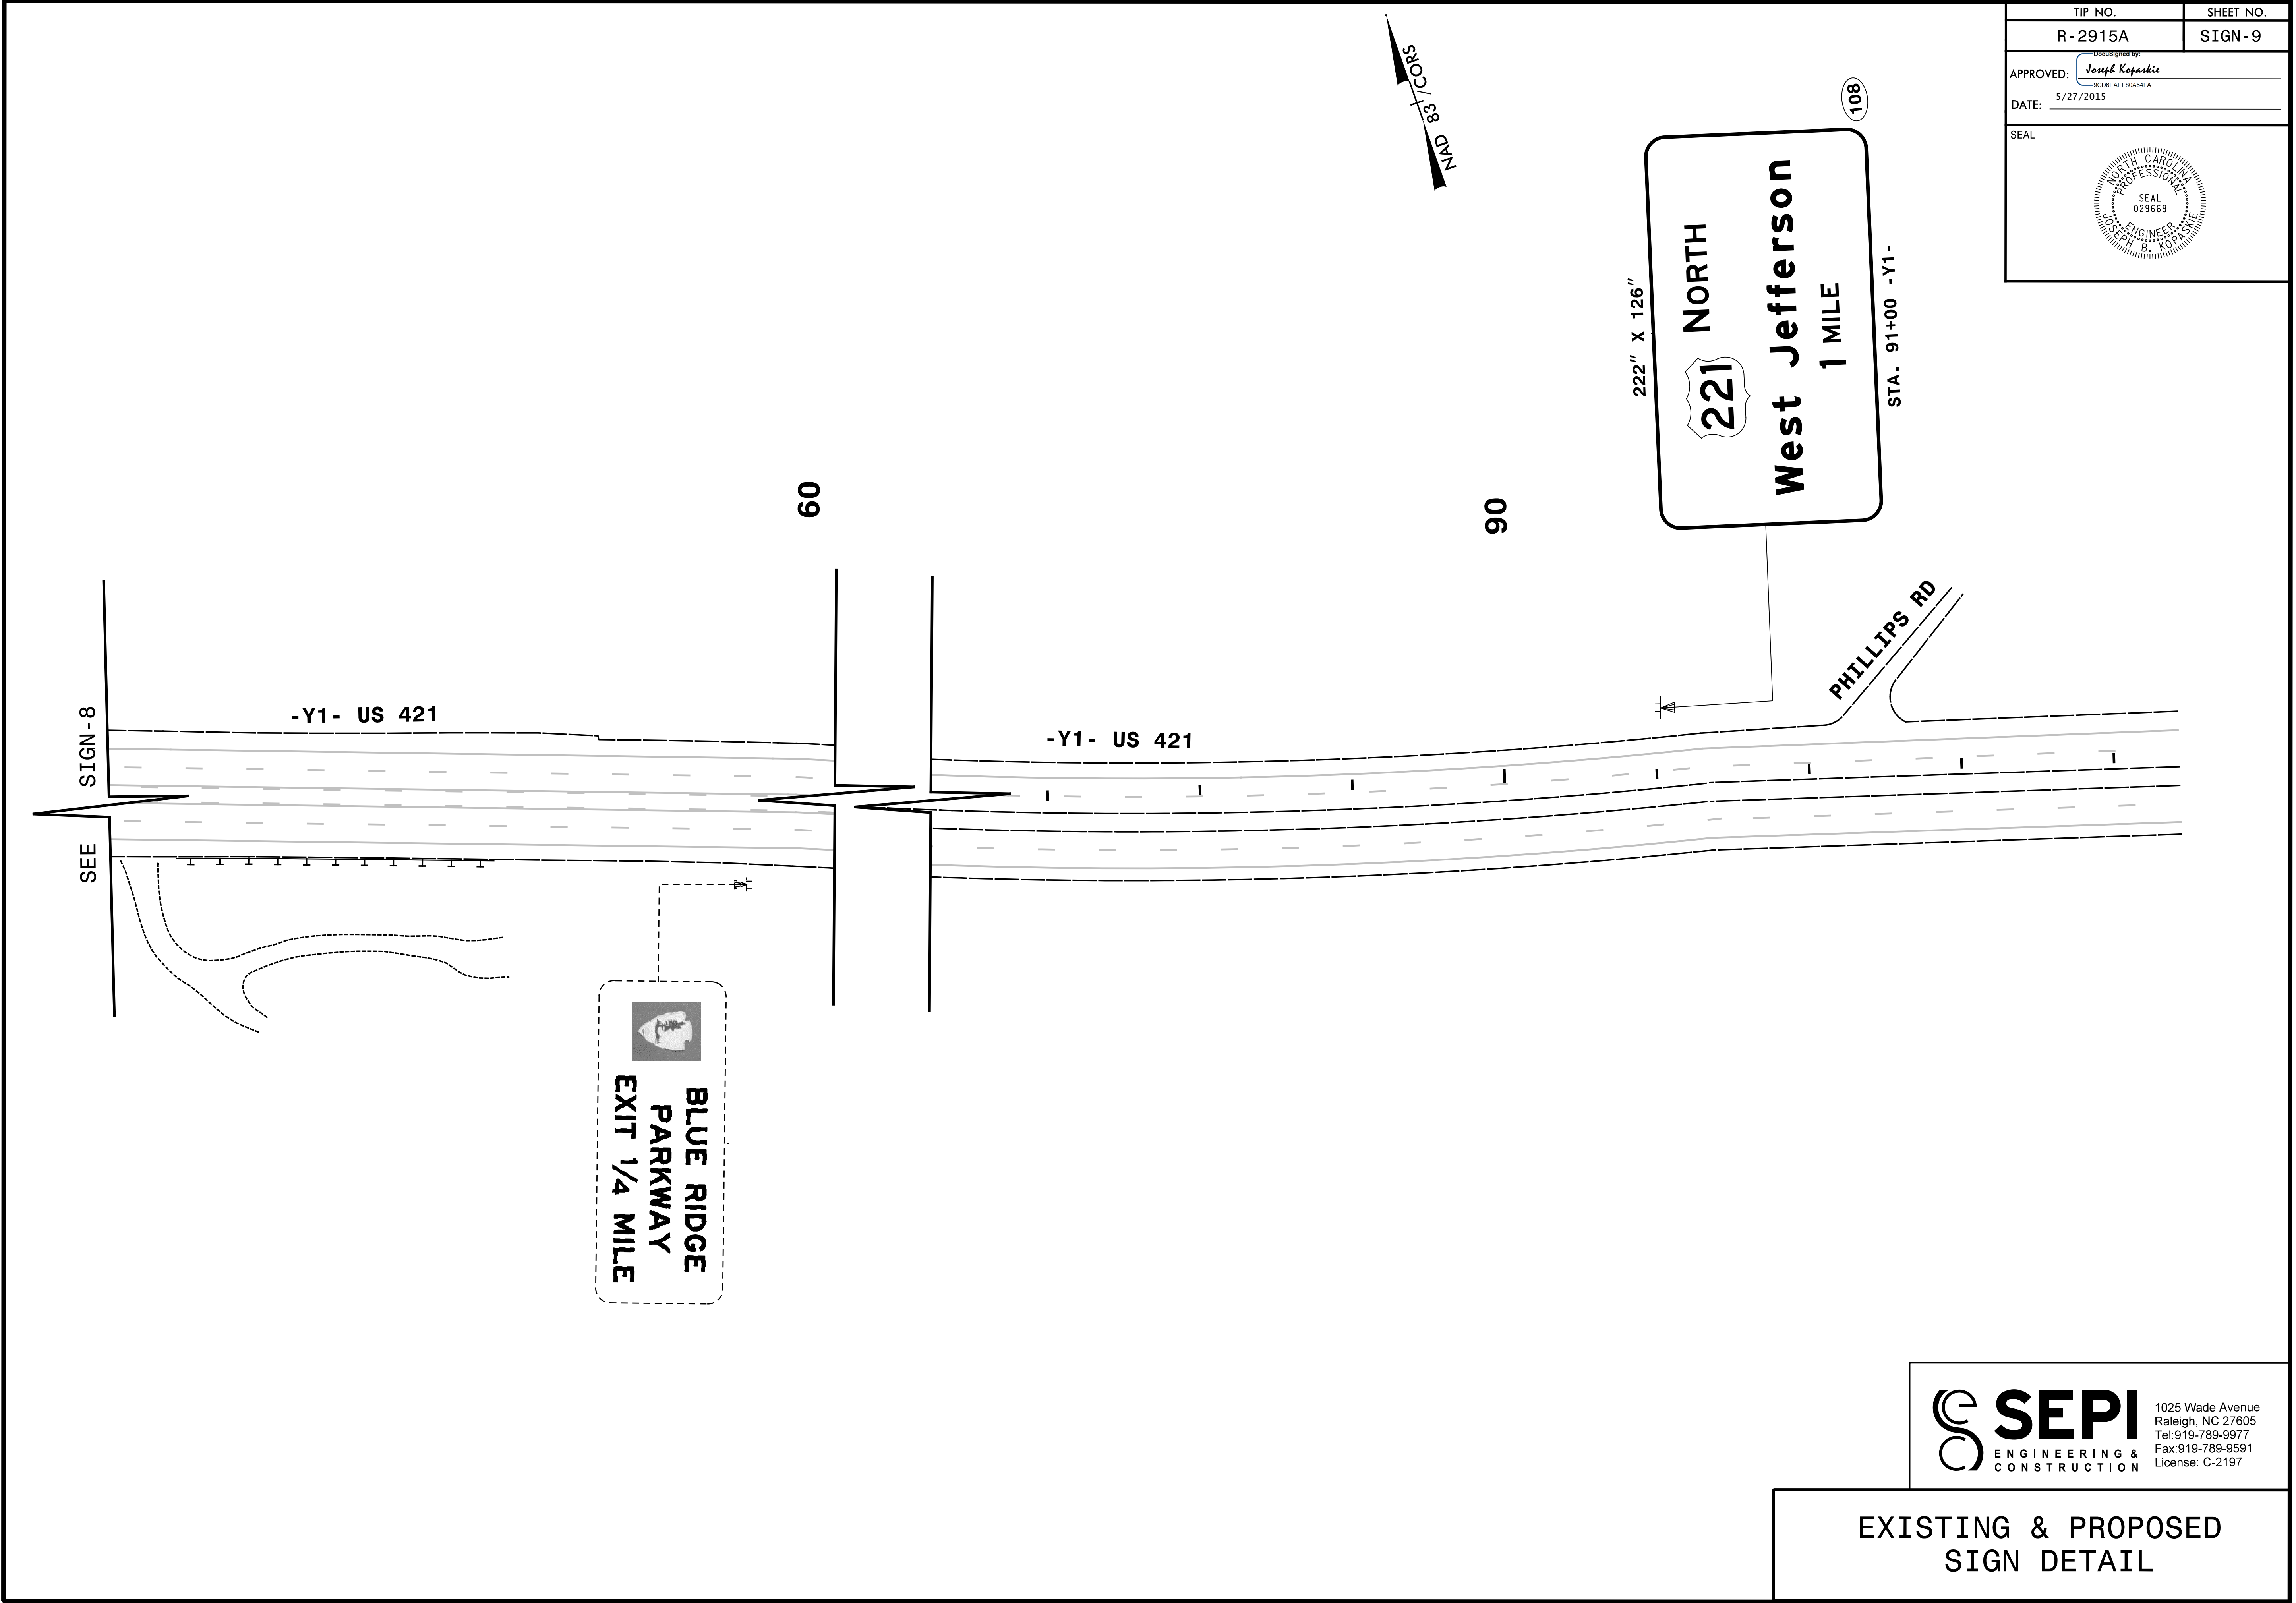


**SEPI**  
 ENGINEERING &  
 CONSTRUCTION

1025 Wade Avenue  
 Raleigh, NC 27605  
 Tel: 919-789-9977  
 Fax: 919-789-9591  
 License: C-2197

**EXISTING & PROPOSED  
SIGN DETAIL**