
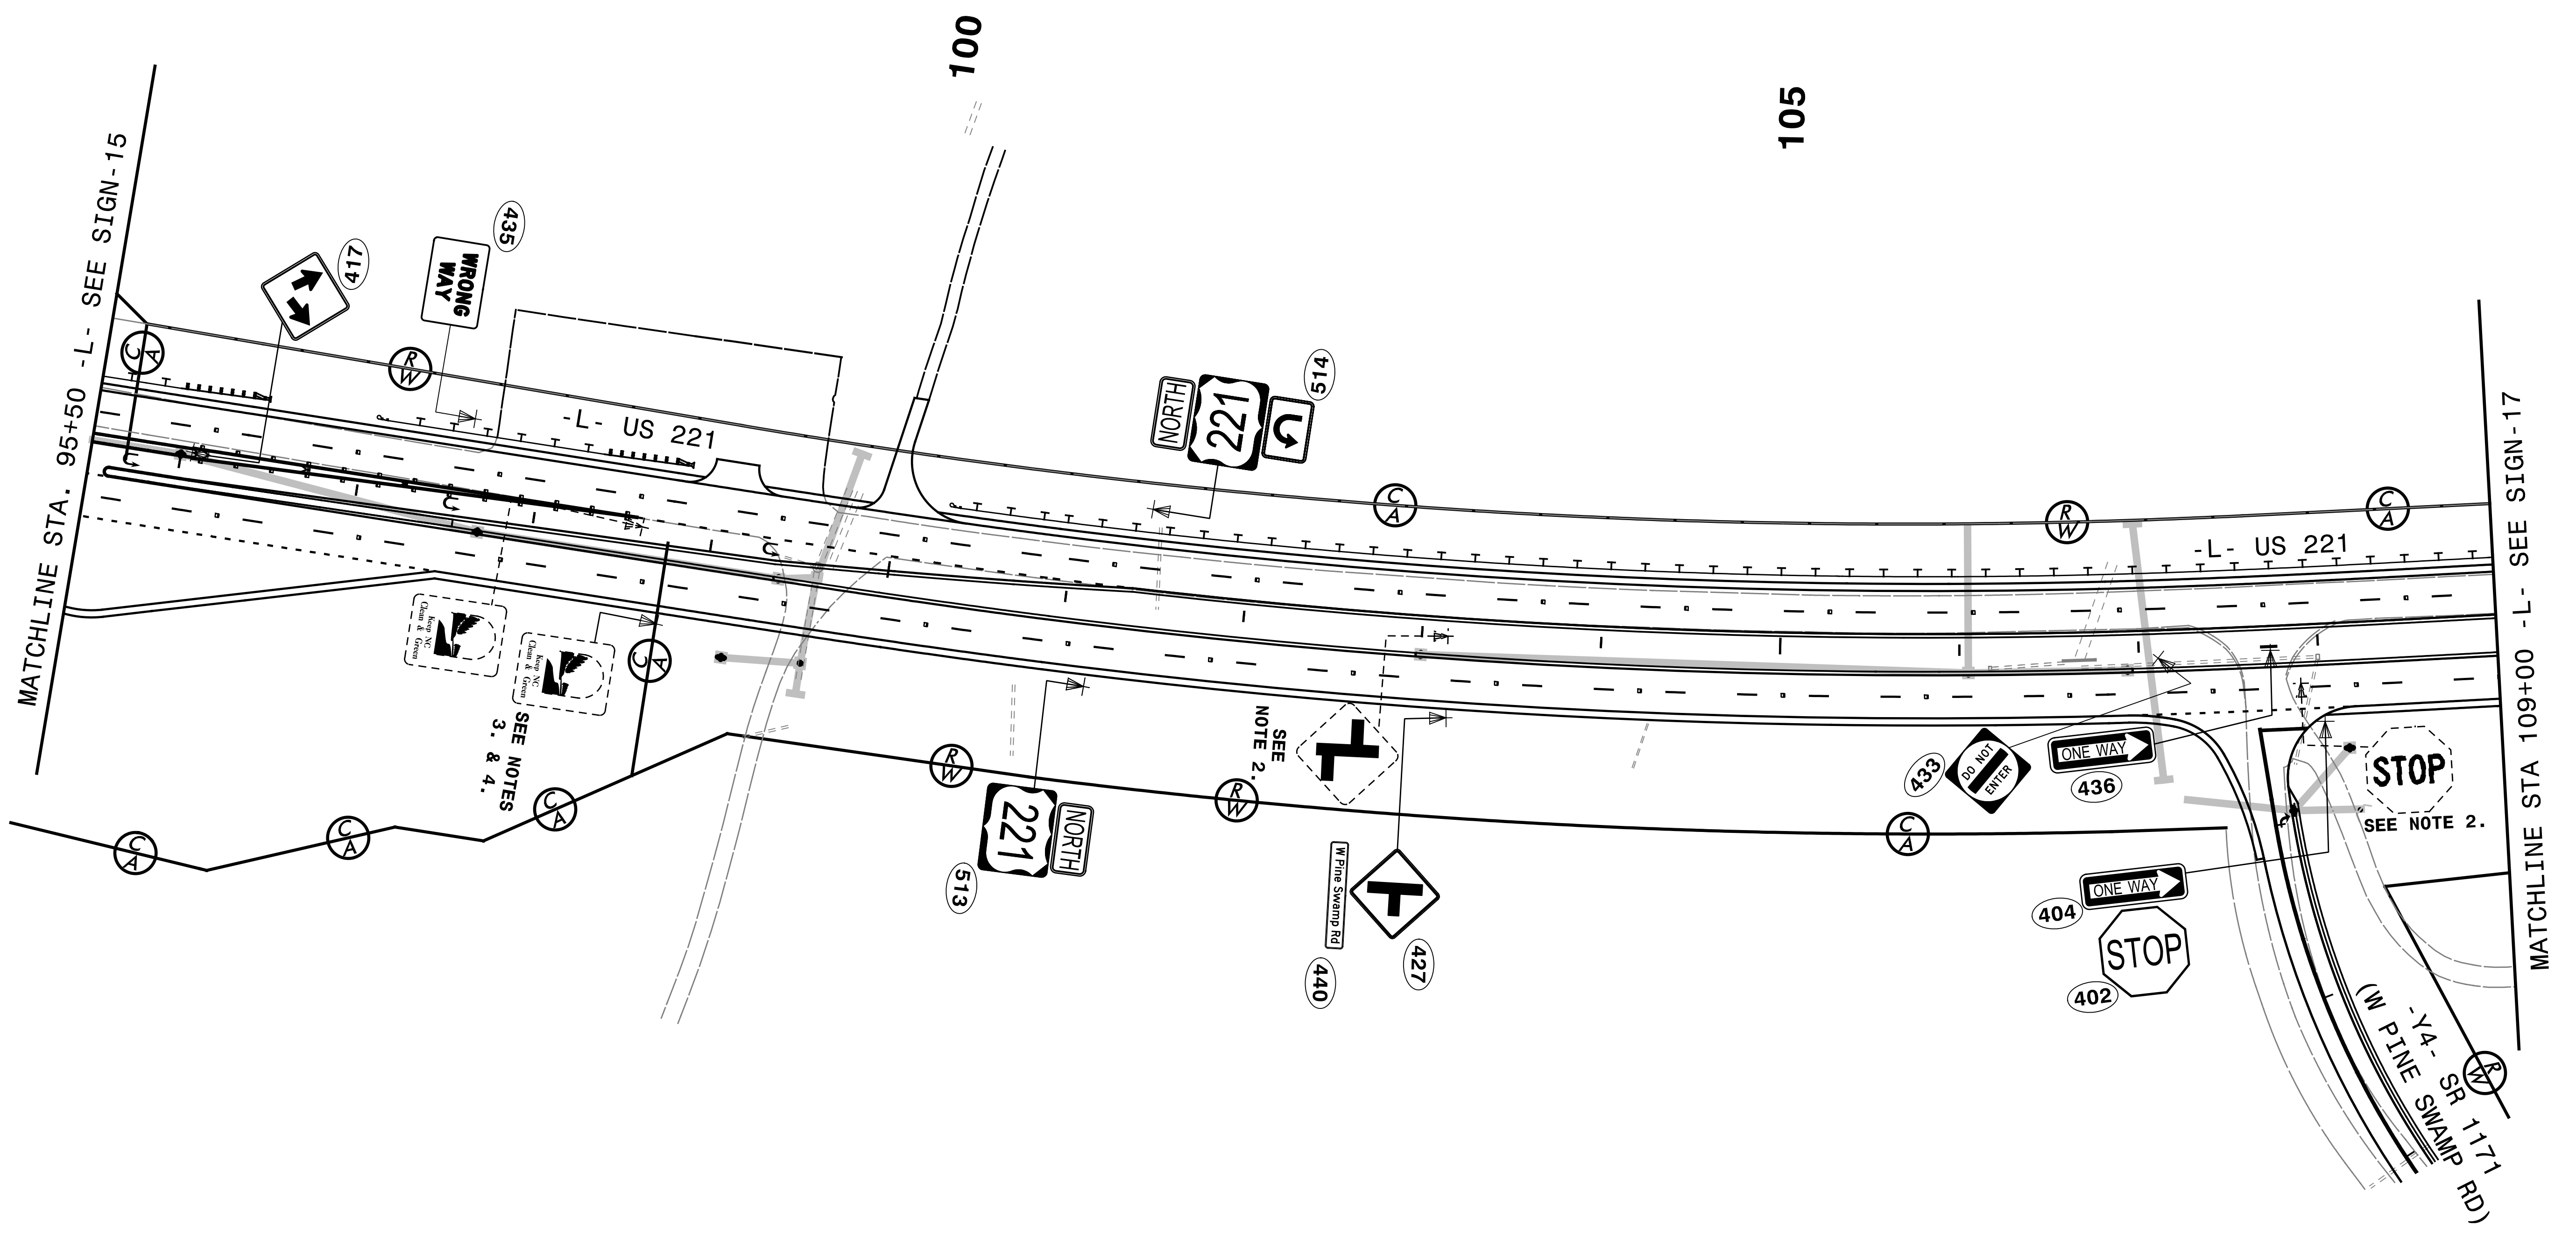


TIP NO. R-2915A	SHEET NO. SIGN-16
Designed by: APPROVED: <i>Joseph Kopaskie</i> <small>SCDMEAEF80AS4FA...</small>	
DATE: 5/27/2015	
SEAL	

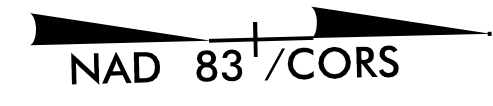

**NOTES**

2. DISPOSAL OF SIGN SYSTEM, U-CHANNEL
3. SIGN ERECTION, RELOCATE SIGN TYPE E
4. DISPOSAL OF SUPPORT, U-CHANNEL

**SEPI**  
 ENGINEERING & CONSTRUCTION  
1025 Wade Avenue  
 Raleigh, NC 27605  
 Tel: 919-789-9977  
 Fax: 919-789-9591  
 License: C-2197

**EXISTING & PROPOSED  
SIGN DETAIL**