
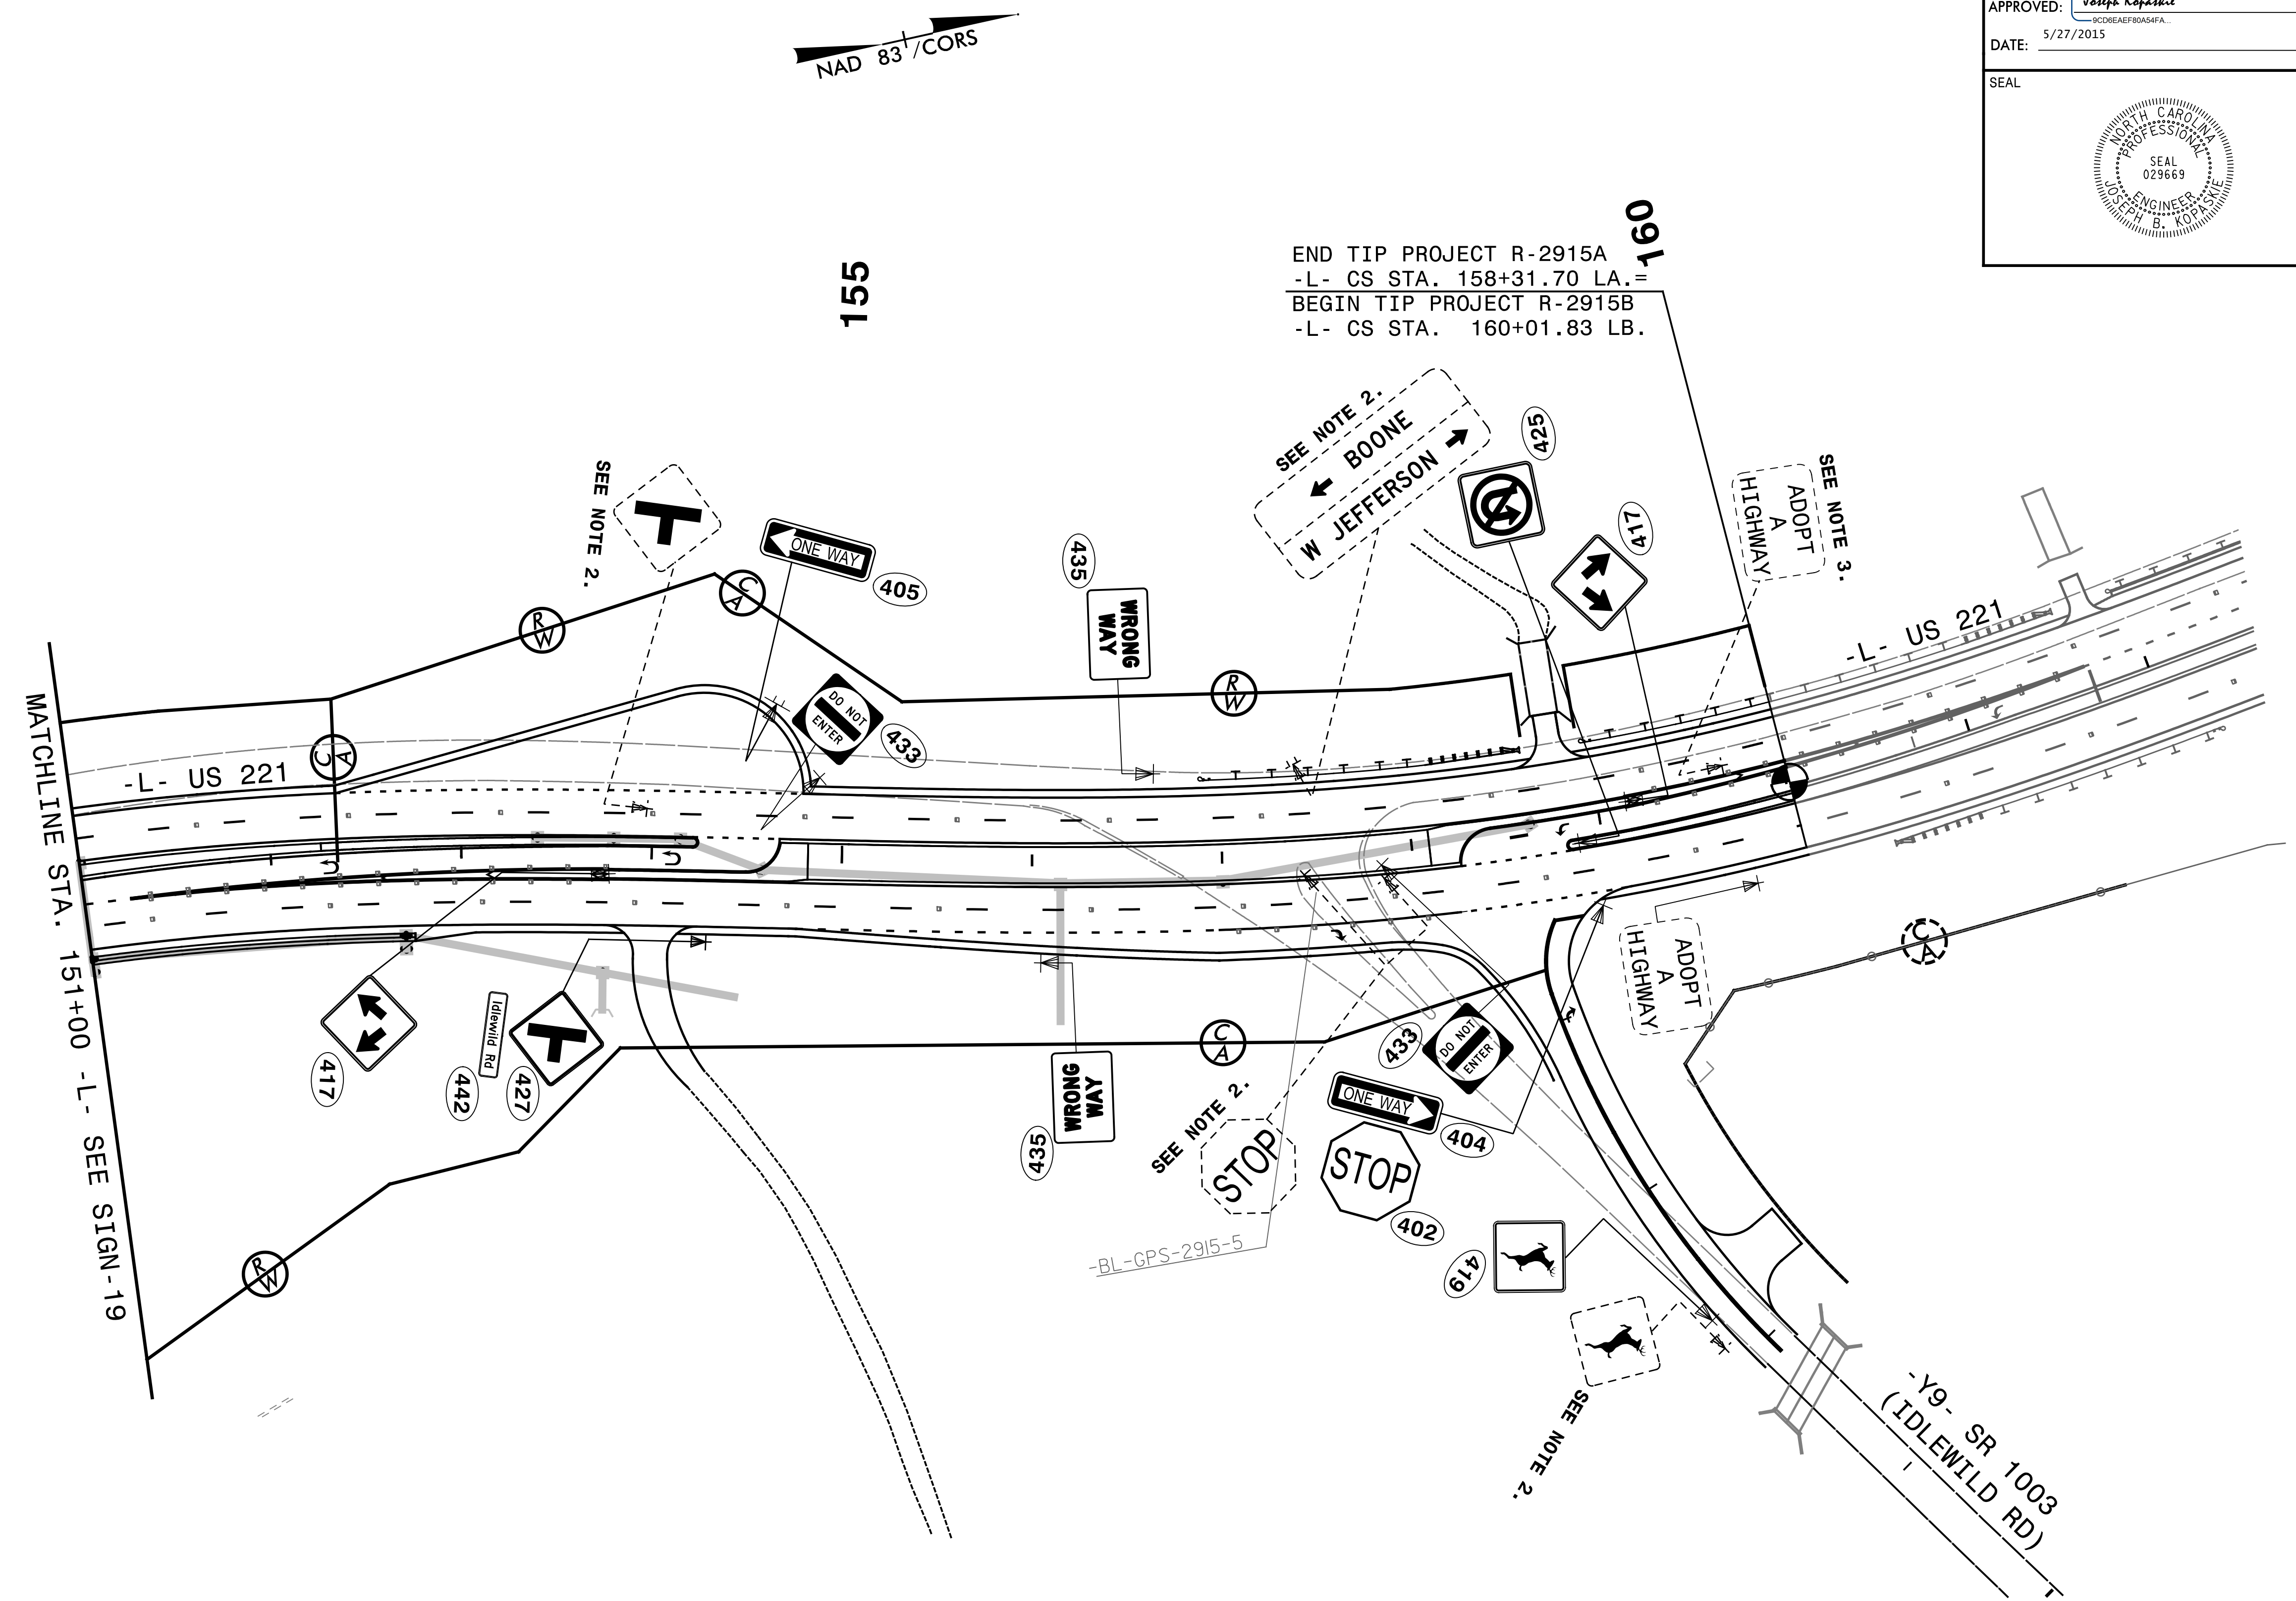



TIP NO.	SHEET NO.
R-2915A	SIGN-20
DESIGNED BY: <i>Joseph Kopaska</i>	
APPROVED: <i>Joseph Kopaska</i>	
DATE: 5/27/2015	
SEAL	

**NOTES**

- 2. DISPOSAL OF SIGN SYSTEM, U-CHANNEL
- 3. SIGN ERECTION, RELOCATE SIGN TYPE E



1025 Wade Avenue  
Raleigh, NC 27605  
Tel: 919-789-9977  
Fax: 919-789-9591  
License: C-2197

**EXISTING & PROPOSED  
SIGN DETAIL**