


NAD 83 CORS

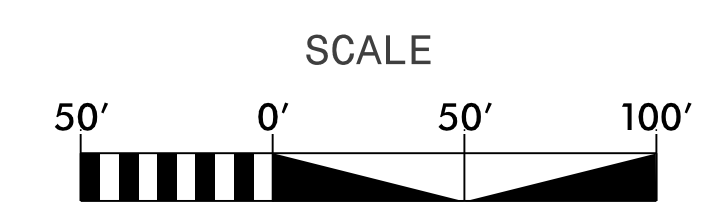


| | |
|---|-----------|
| PROJECT REFERENCE NO. | SHEET NO. |
| R-2915A | UC-7 |
| DESIGNED BY: SAG | |
| DRAWN BY: SAG | |
| CHECKED BY: KCZ | |
| APPROVED BY: KCZ | |
| REVISED: | |
| NORTH CAROLINA DEPARTMENT OF TRANSPORTATION UTILITIES ENGINEERING SEC. PHONE: (919) 707-6690 FAX: (919) 250-4151 | |
| UTILITY CONSTRUCTION PLANS ONLY | |

NOTE:
1. NO GAS MAIN RELOCATION NECESSARY ON THIS SHEET.

DRAINAGE CROSSING
PROP. 36" PIPE INV = 2985.29
TOP OF GAS PIPE BY SUE = 2982.80

L STA. 26+50.00 LT 63.24'
WATCH AND PROTECT
DURING CONSTRUCTION

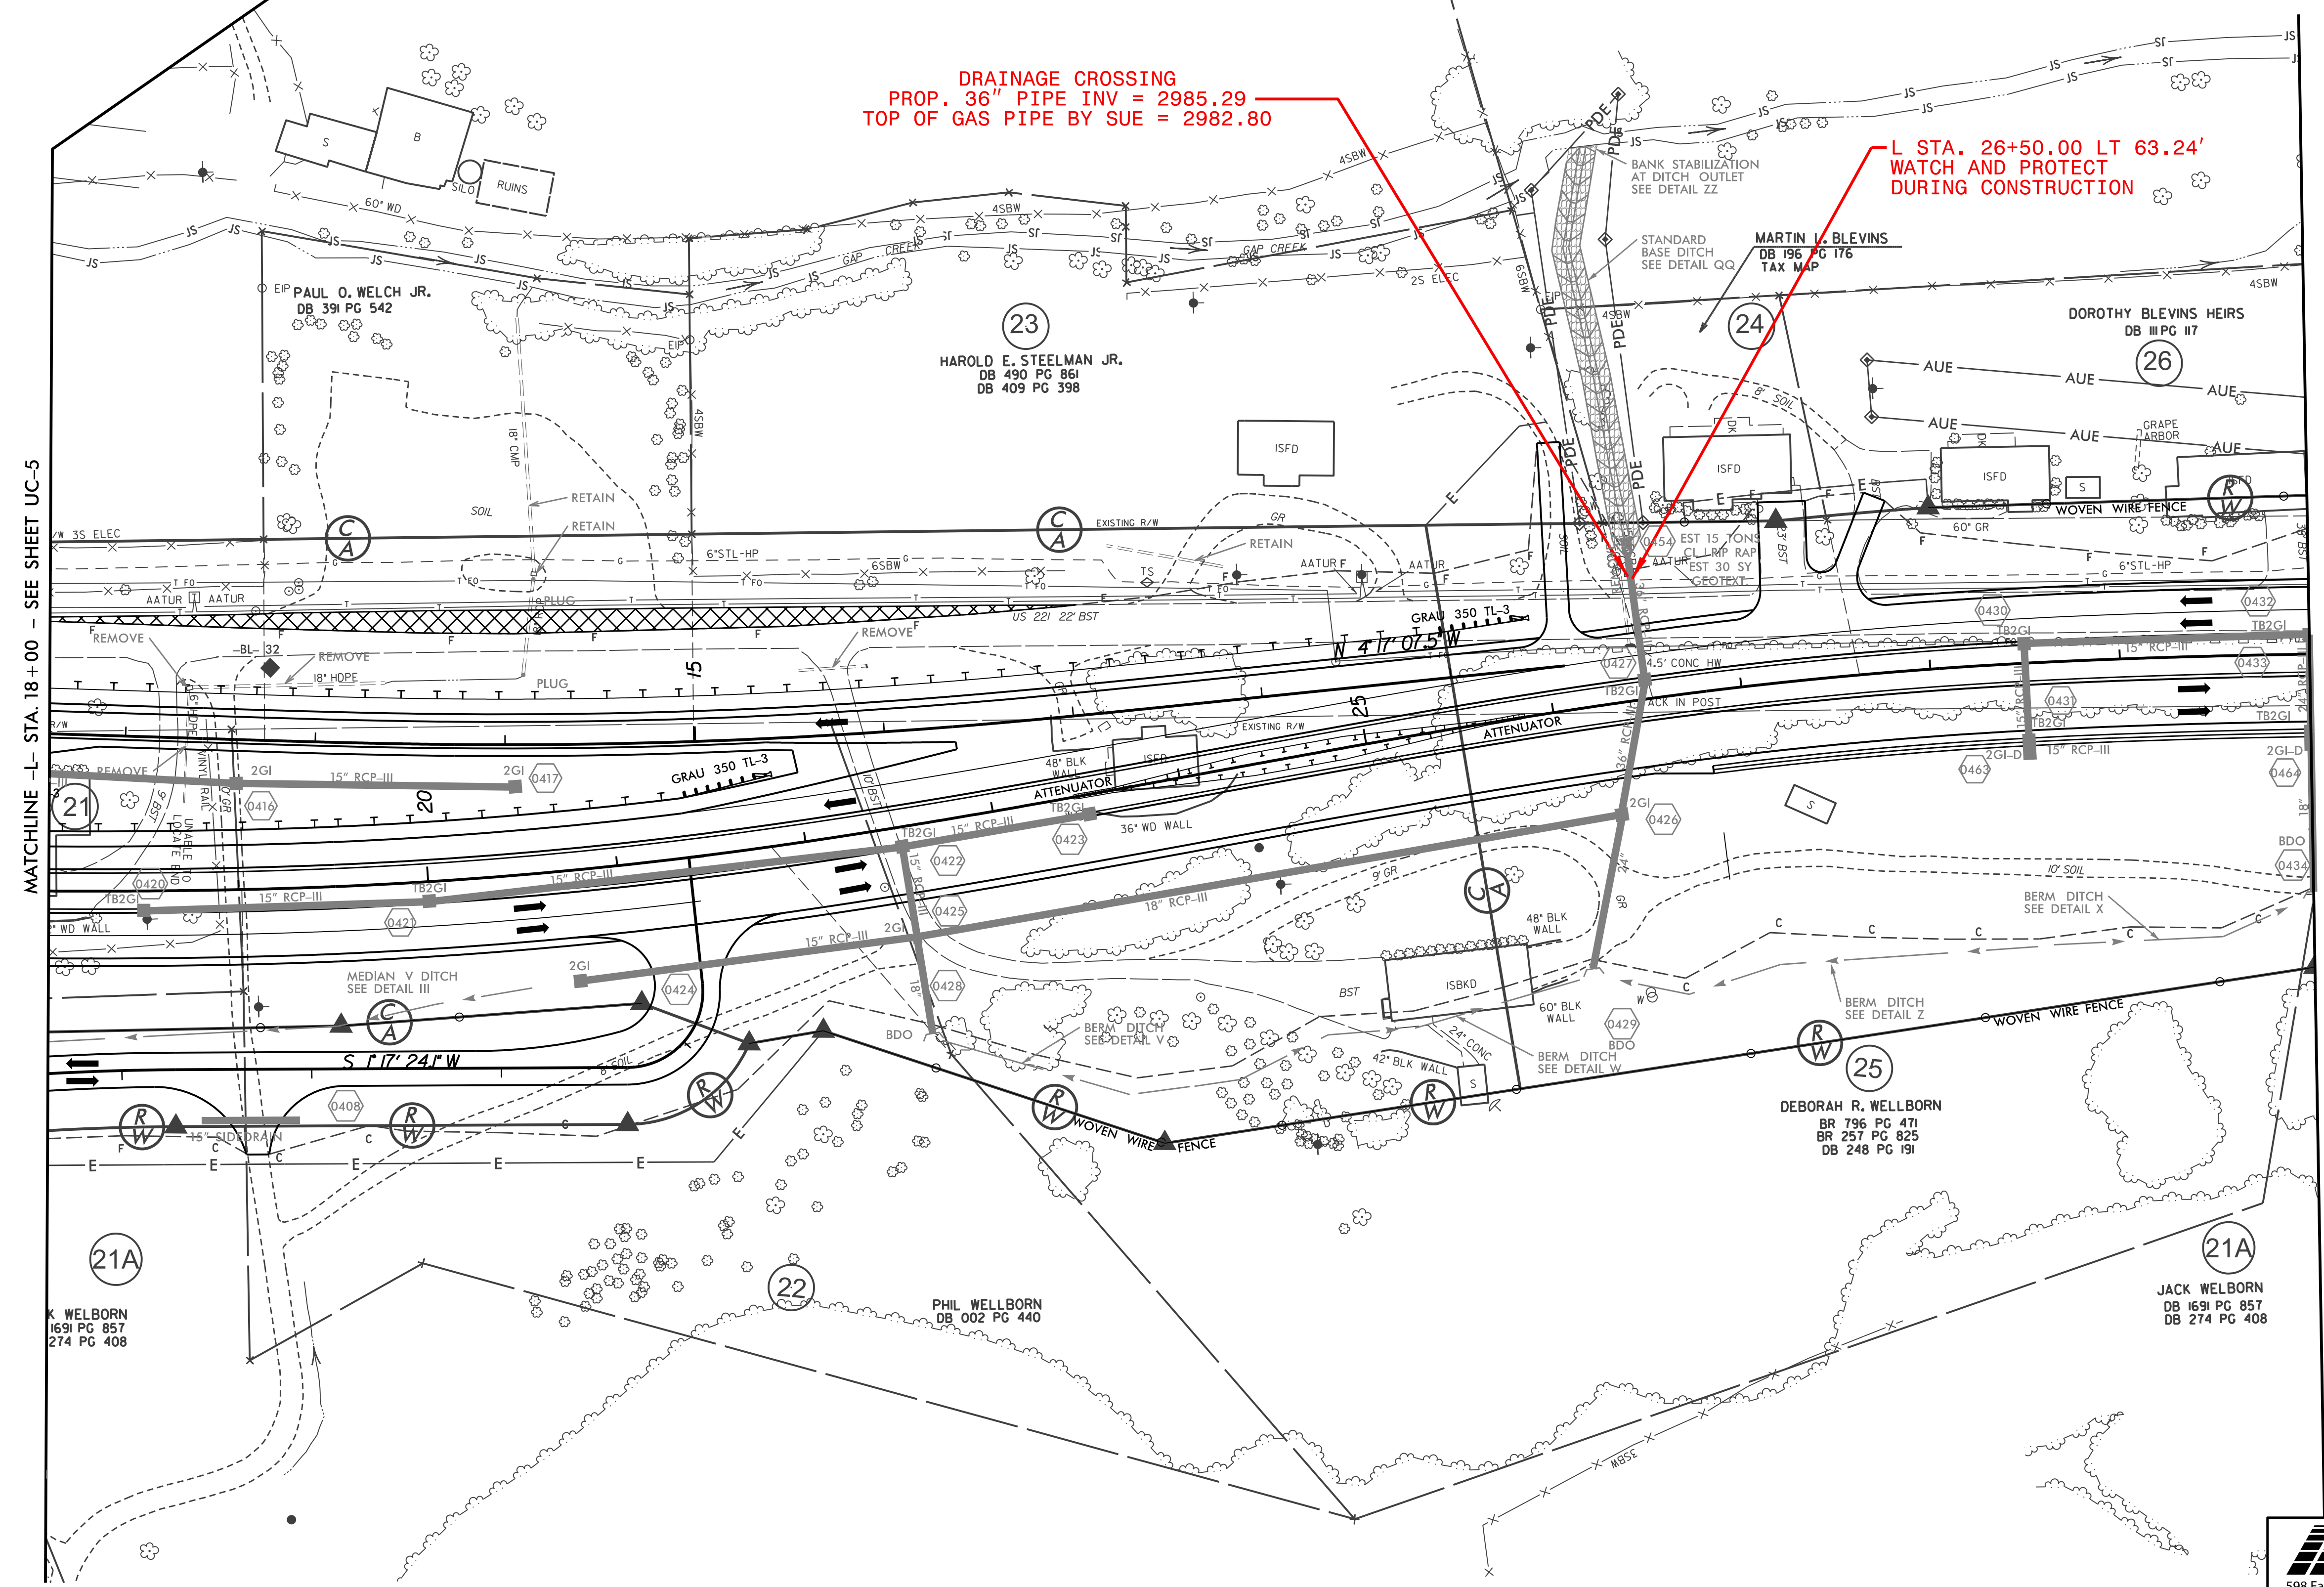

MATCHLINE -L- STA. 18+00 - SEE SHEET UC-5

MATCHLINE -L- STA. 30+00 - SEE SHEET UC-8

21A
K WELBORN
DB 1691 PG 857
DB 274 PG 408

22
PHIL WELBORN
DB 002 PG 440

25
DEBORAH R. WELBORN
BR 796 PG 471
BR 257 PG 825
DB 248 PG 191

21A
JACK WELBORN
DB 1691 PG 857
DB 274 PG 408