

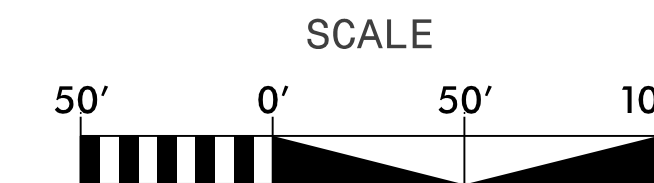


PROJECT REFERENCE NO.	SHEET NO.
R-2915A	UC-9
DESIGNED BY: SAG	
DRAWN BY: SAG	
CHECKED BY: KCZ	
APPROVED BY: KCZ	
REVISED:	
NORTH CAROLINA DEPARTMENT OF TRANSPORTATION UTILITIES ENGINEERING SEC. PHONE: (919) 707-6690 FAX: (919) 250-4151	
UTILITY CONSTRUCTION PLANS ONLY	

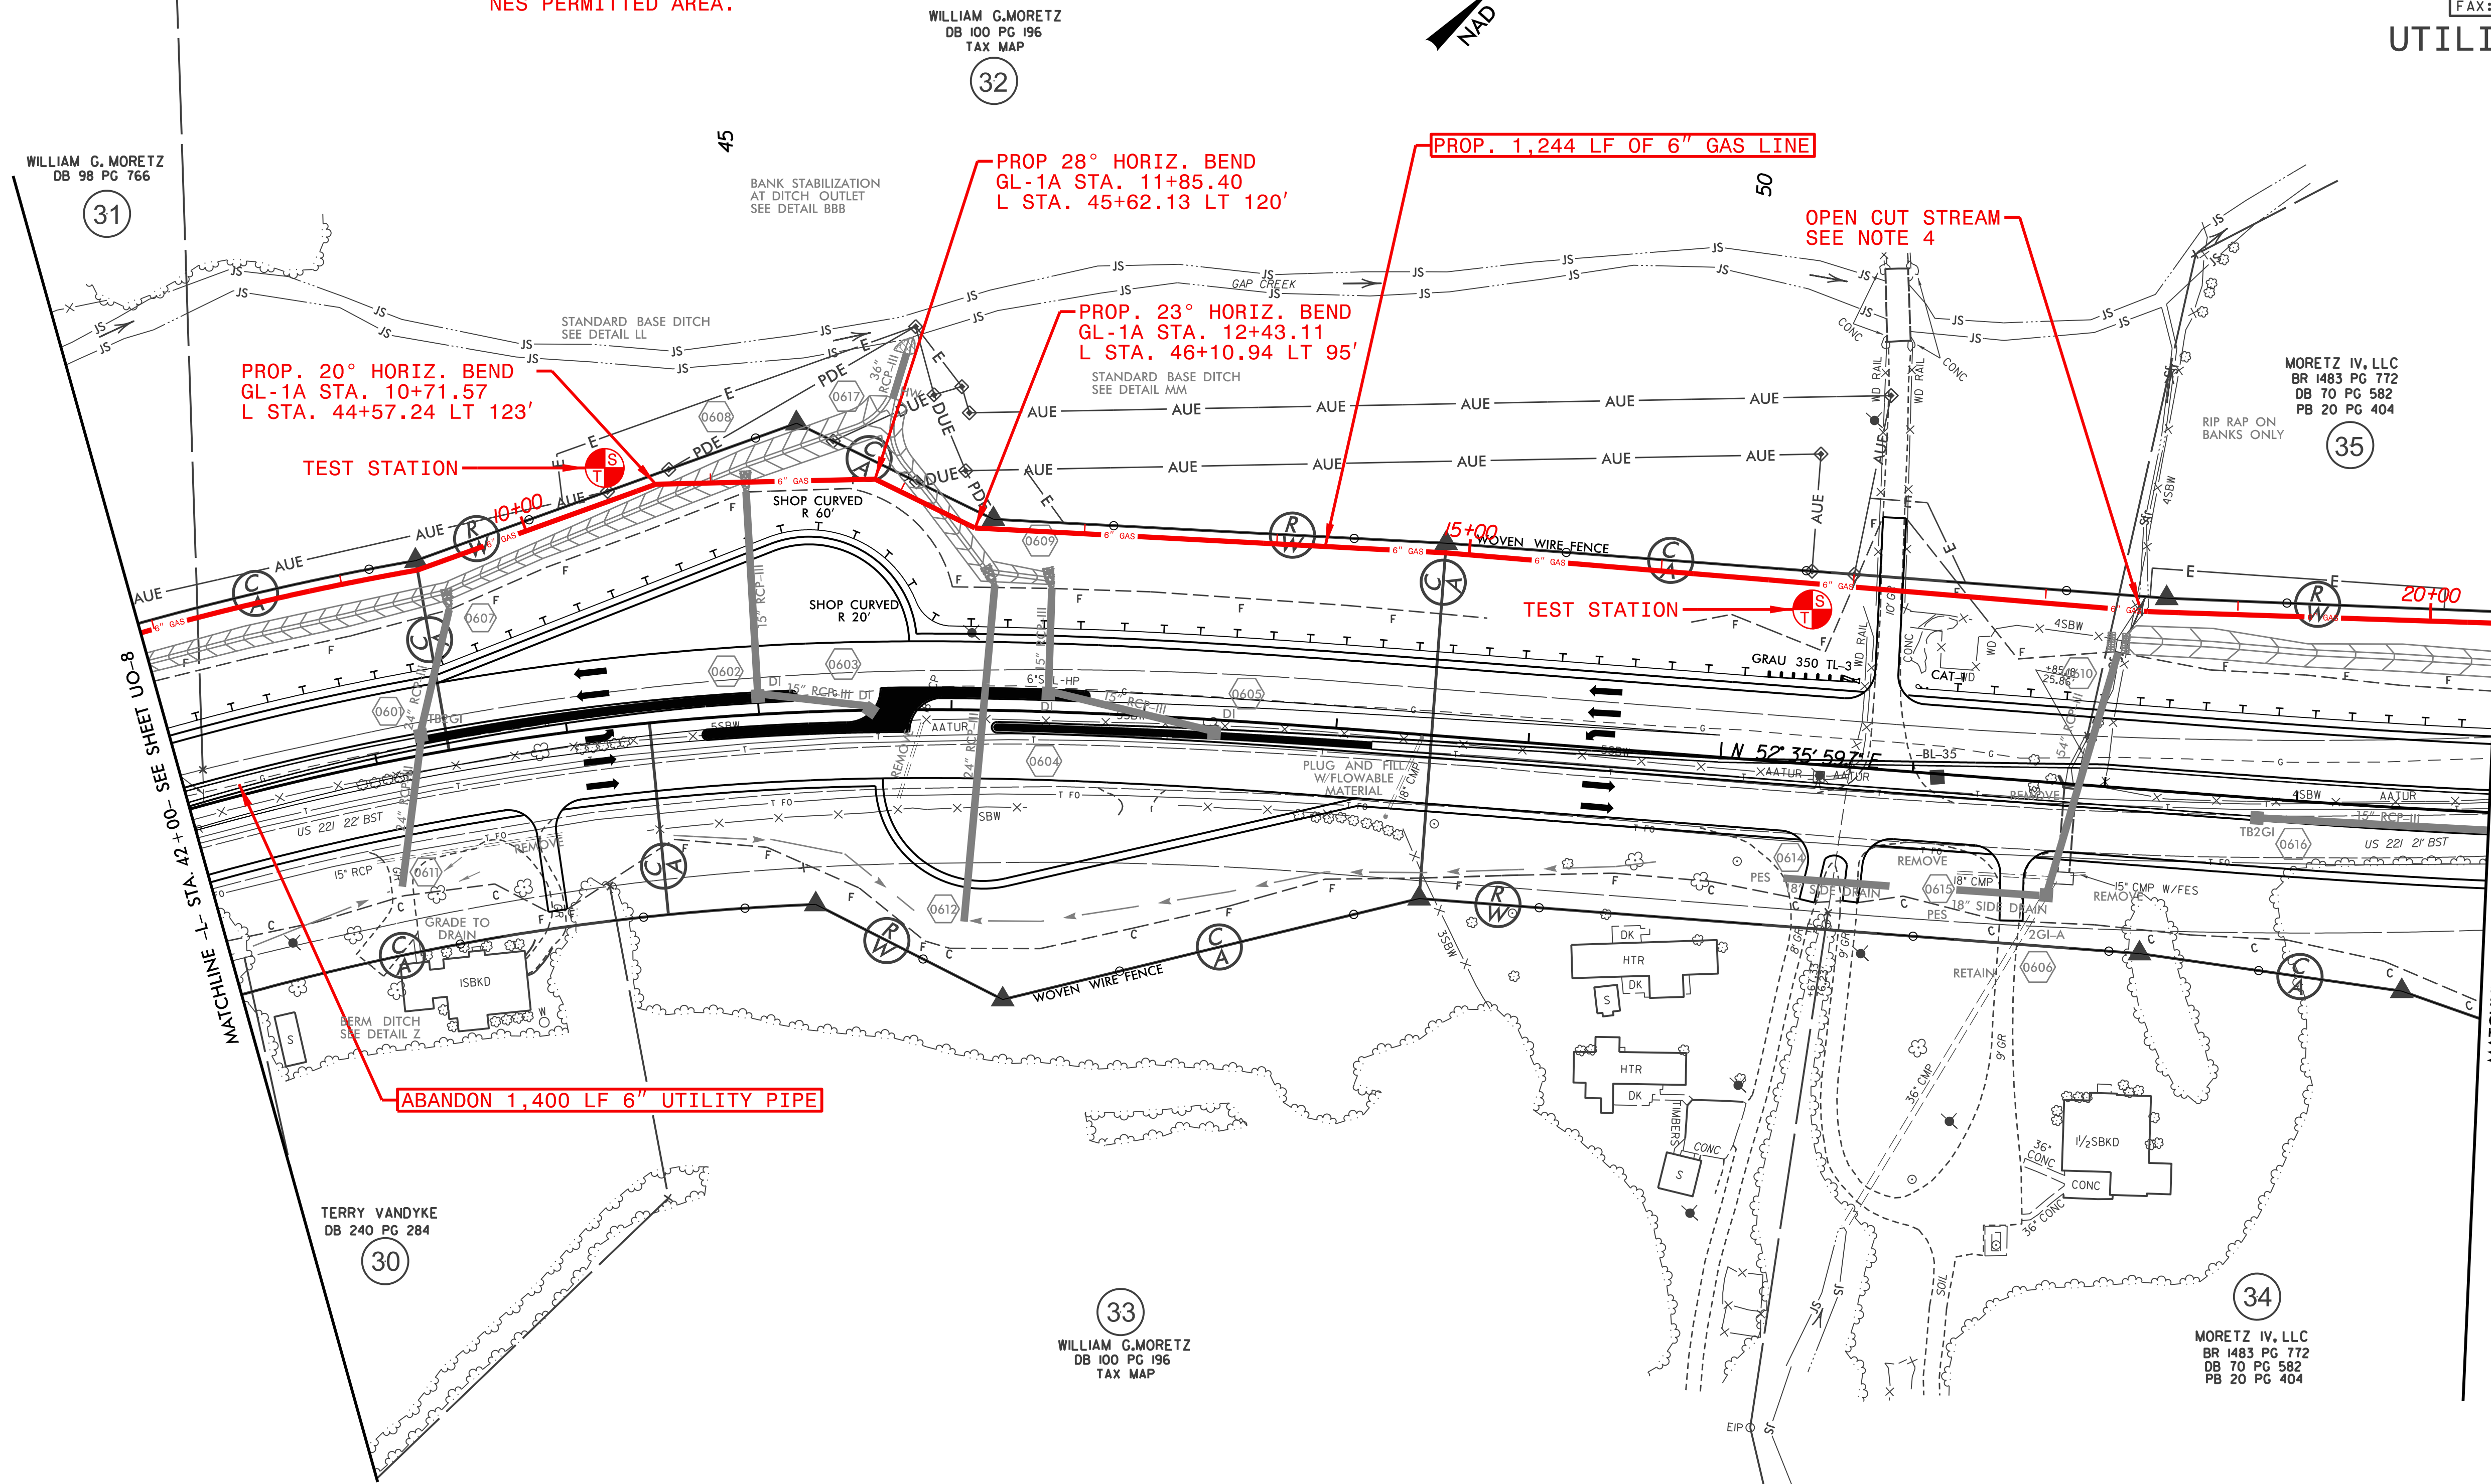

- NOTES:**
1. PROPOSED GAS INSTALLED 5 FEET INSIDE PROPOSED/EXISTING R/W LINE UNLESS OTHERWISE NOTED.
  2. ABANDONED GAS LINE SHALL BE GROUTED AND CAPPED.
  3. SEE SHEETS UC-17 & UC-18 FOR GL-1A PROFILE.
  4. OPEN TRENCH CONSTRUCTION OF STREAM ONLY WITHIN NES PERMITTED AREA.

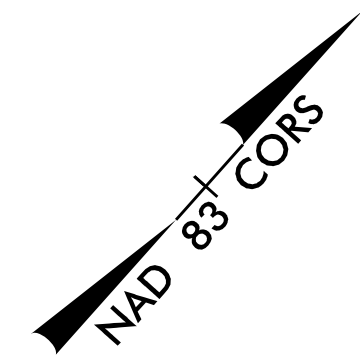

REVISIONS

\$FILE\$  
\$DATE\$

MATCHLINE -L- STA. 54+00 - SEE SHEET UO-10

MATCHLINE -L- STA. 42+00- SEE SHEET UO-8