

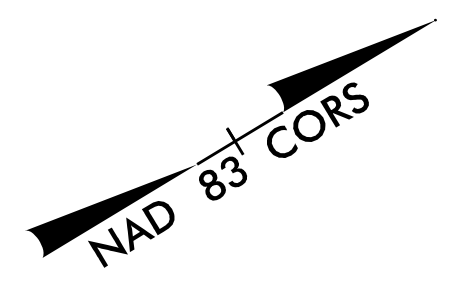


PROJECT REFERENCE NO.	SHEET NO.
R-2915A	UC-11
DESIGNED BY: SAG	
DRAWN BY: SAG	
CHECKED BY: KCZ	
APPROVED BY: KCZ	
REVISED:	
NORTH CAROLINA DEPARTMENT OF TRANSPORTATION UTILITIES ENGINEERING SEC. PHONE: (919) 707-6690 FAX: (919) 250-4151 UTILITY CONSTRUCTION PLANS ONLY	

- NOTES:
1. PROPOSED GAS INSTALLED 5 FEET INSIDE PROPOSED/EXISTING R/W LINE UNLESS OTHERWISE NOTED.
 2. ABANDONED GAS LINE SHALL BE GROUTED AND CAPPED.
 3. SEE SHEETS UC-17 & UC-18 FOR GL-1A & GL-2 PROFILES.
 4. OPEN TRENCH CONSTRUCTION OF STREAM ONLY WITHIN RES PERMITTED AREA.

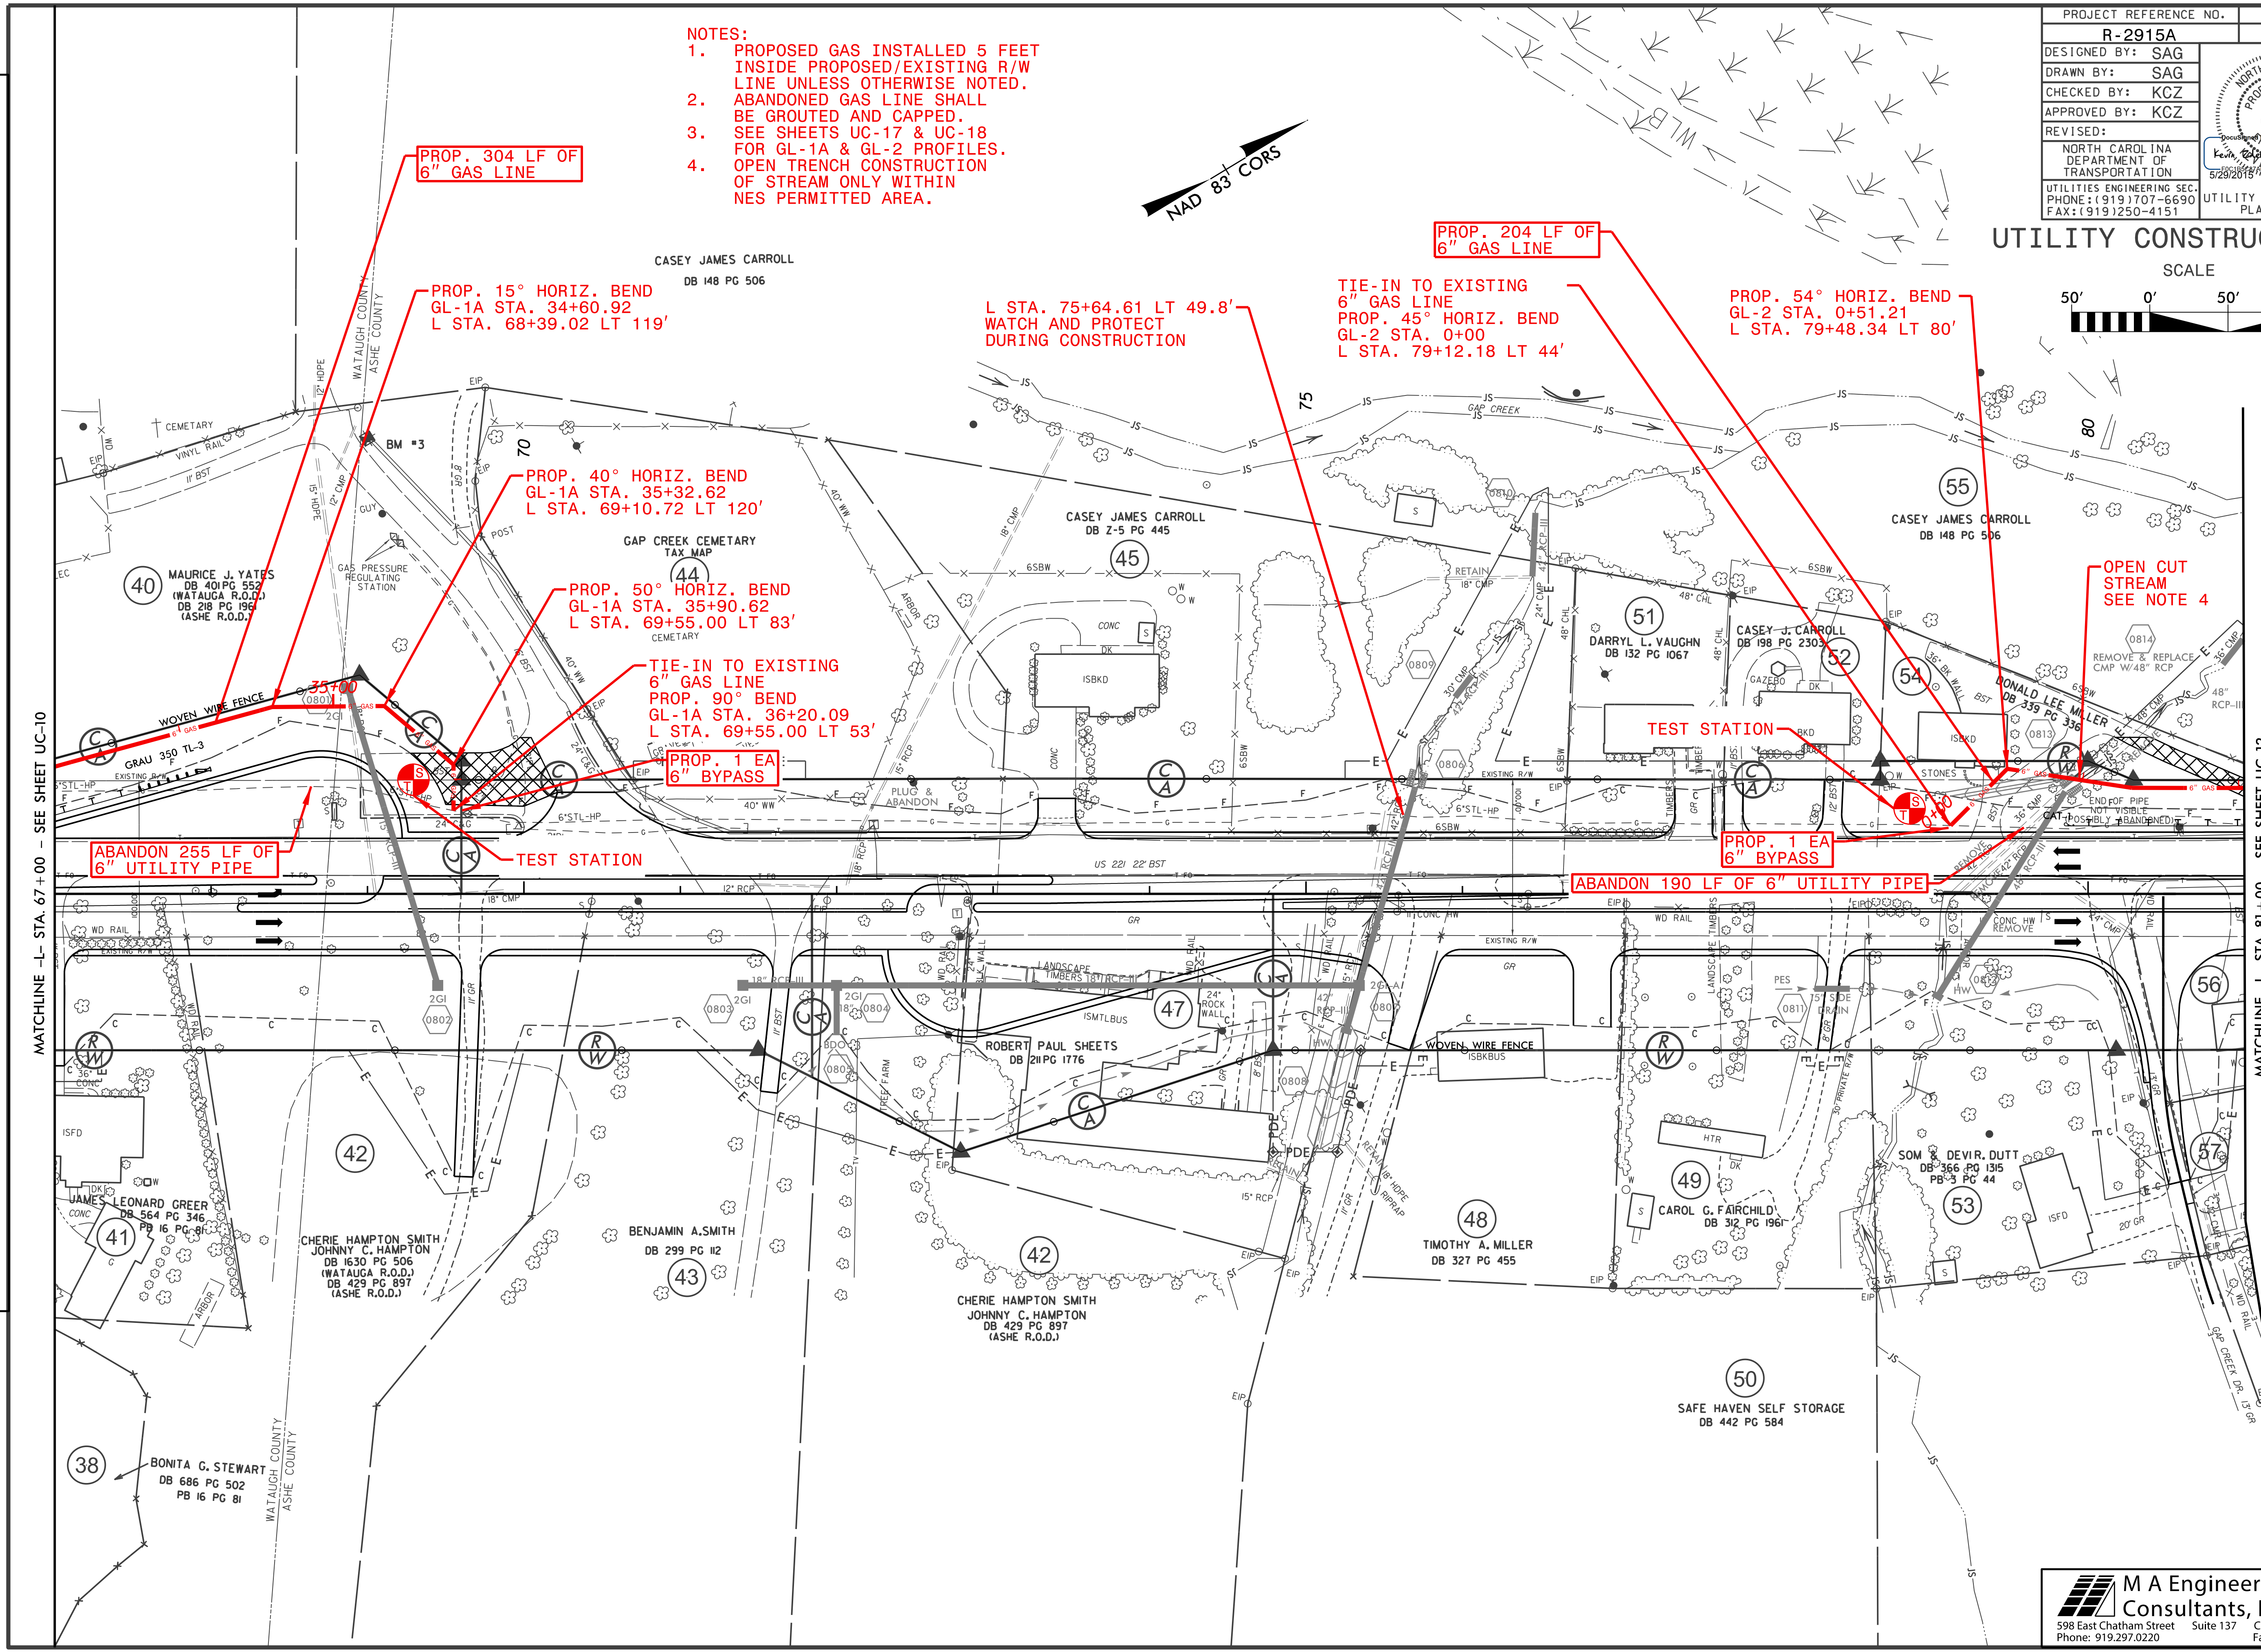

UTILITY CONSTRUCTION

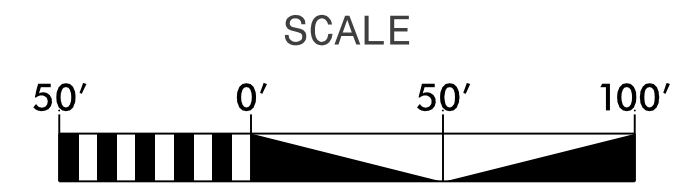

MATCHLINE -L- STA. 67+00 - SEE SHEET UC-10

MATCHLINE -L- STA. 81+00 - SEE SHEET UC-12

REVISIONS

\$DATE\$
\$FILE\$