

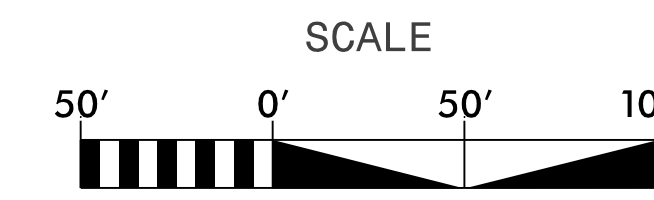


PROJECT REFERENCE NO.	SHEET NO.
R-2915A	UC-12
DESIGNED BY: SAG	
DRAWN BY: SAG	
CHECKED BY: KCZ	
APPROVED BY: KCZ	
REVISED:	
NORTH CAROLINA DEPARTMENT OF TRANSPORTATION	
UTILITIES ENGINEERING SEC. PHONE: (919) 707-6690 FAX: (919) 250-4151	UTILITY CONSTRUCTION PLANS ONLY

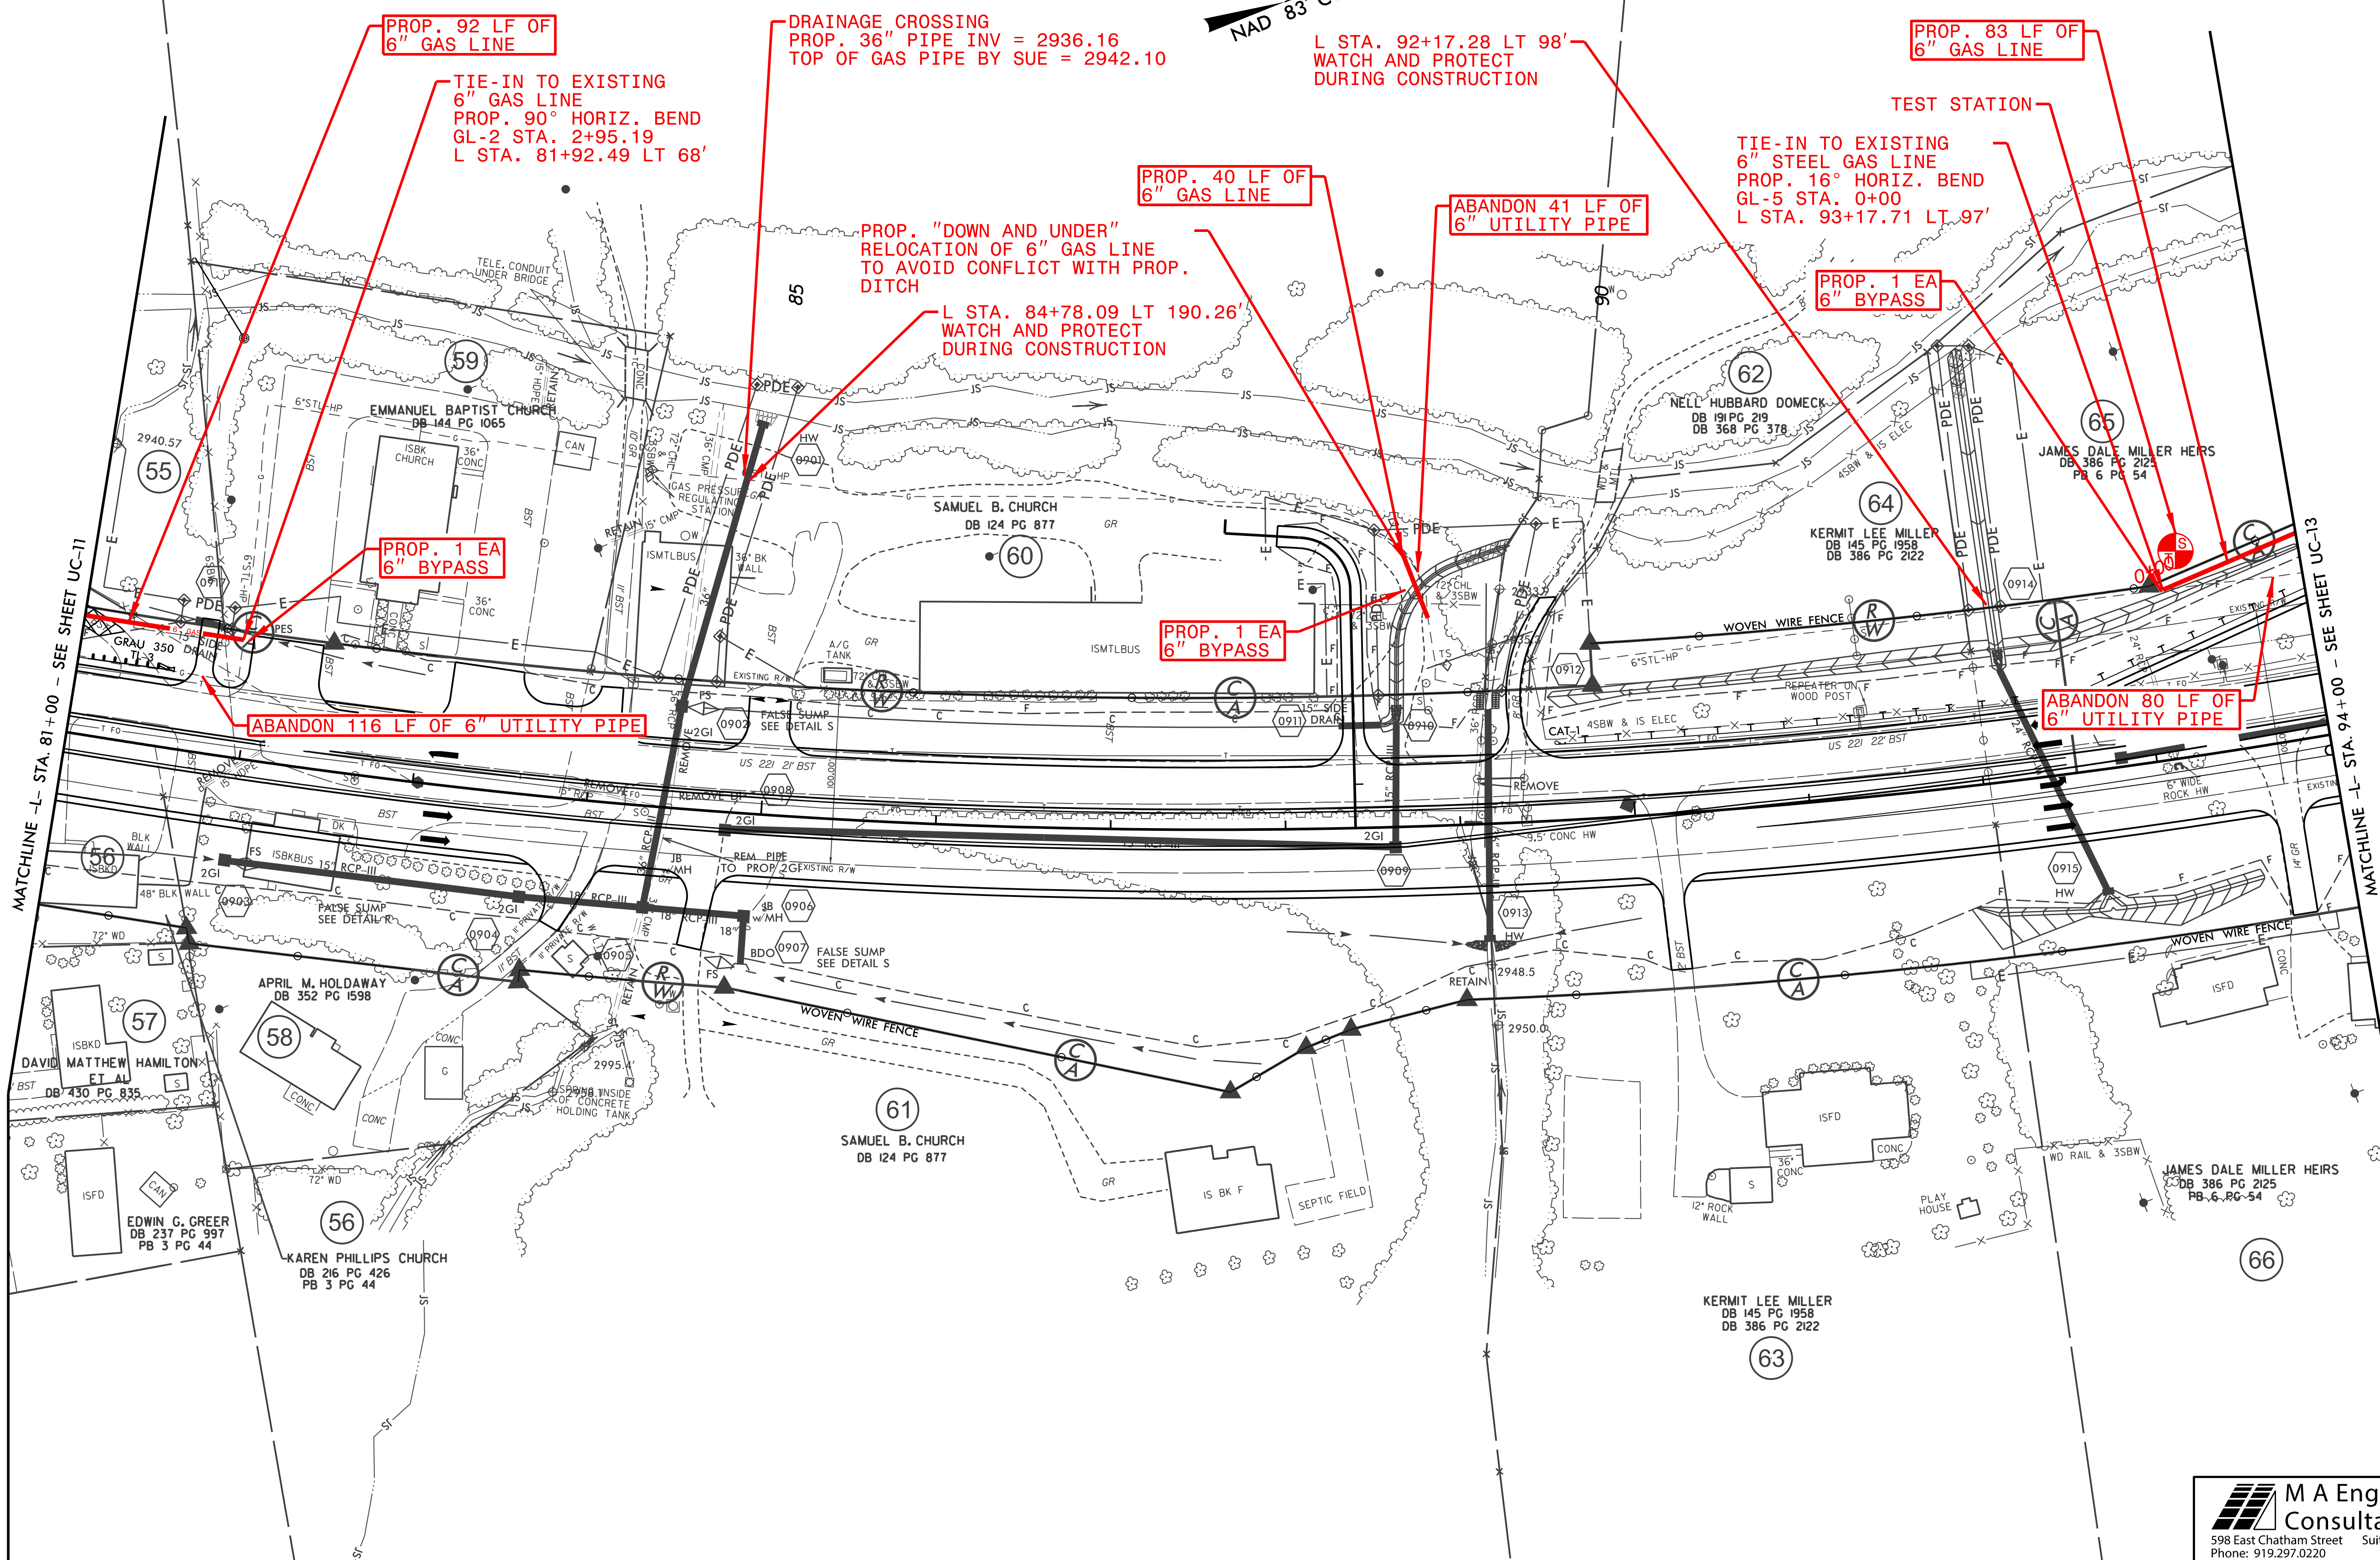

- NOTES:
1. PROPOSED GAS INSTALLED 5 FEET INSIDE PROPOSED/EXISTING R/W LINE UNLESS OTHERWISE NOTED.
 2. ABANDONED GAS LINE SHALL BE GROUTED AND CAPPED.
 3. SEE SHEET UC-18 FOR GL-2 & GL-5 PROFILE.

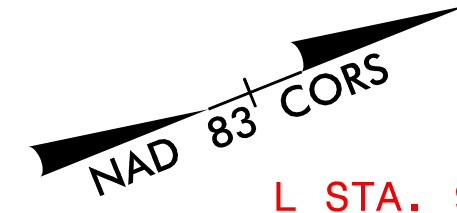

REVISIONS

\$FILE\$
\$DATE\$