


5/28/19

NOTE: PIPE ELEVATIONS ARE TO CENTER OF PIPE.

DESIGNED BY: SAG  
DRAWN BY: SAG  
CHECKED BY: KCZ  
APPROVED BY: KCZ  
REVISED:  
NORTH CAROLINA DEPARTMENT OF TRANSPORTATION  
UTILITIES ENGINEERING SEC.  
PHONE: (919) 707-6690  
FAX: (919) 250-4151




UTILITY CONSTRUCTION PLANS ONLY

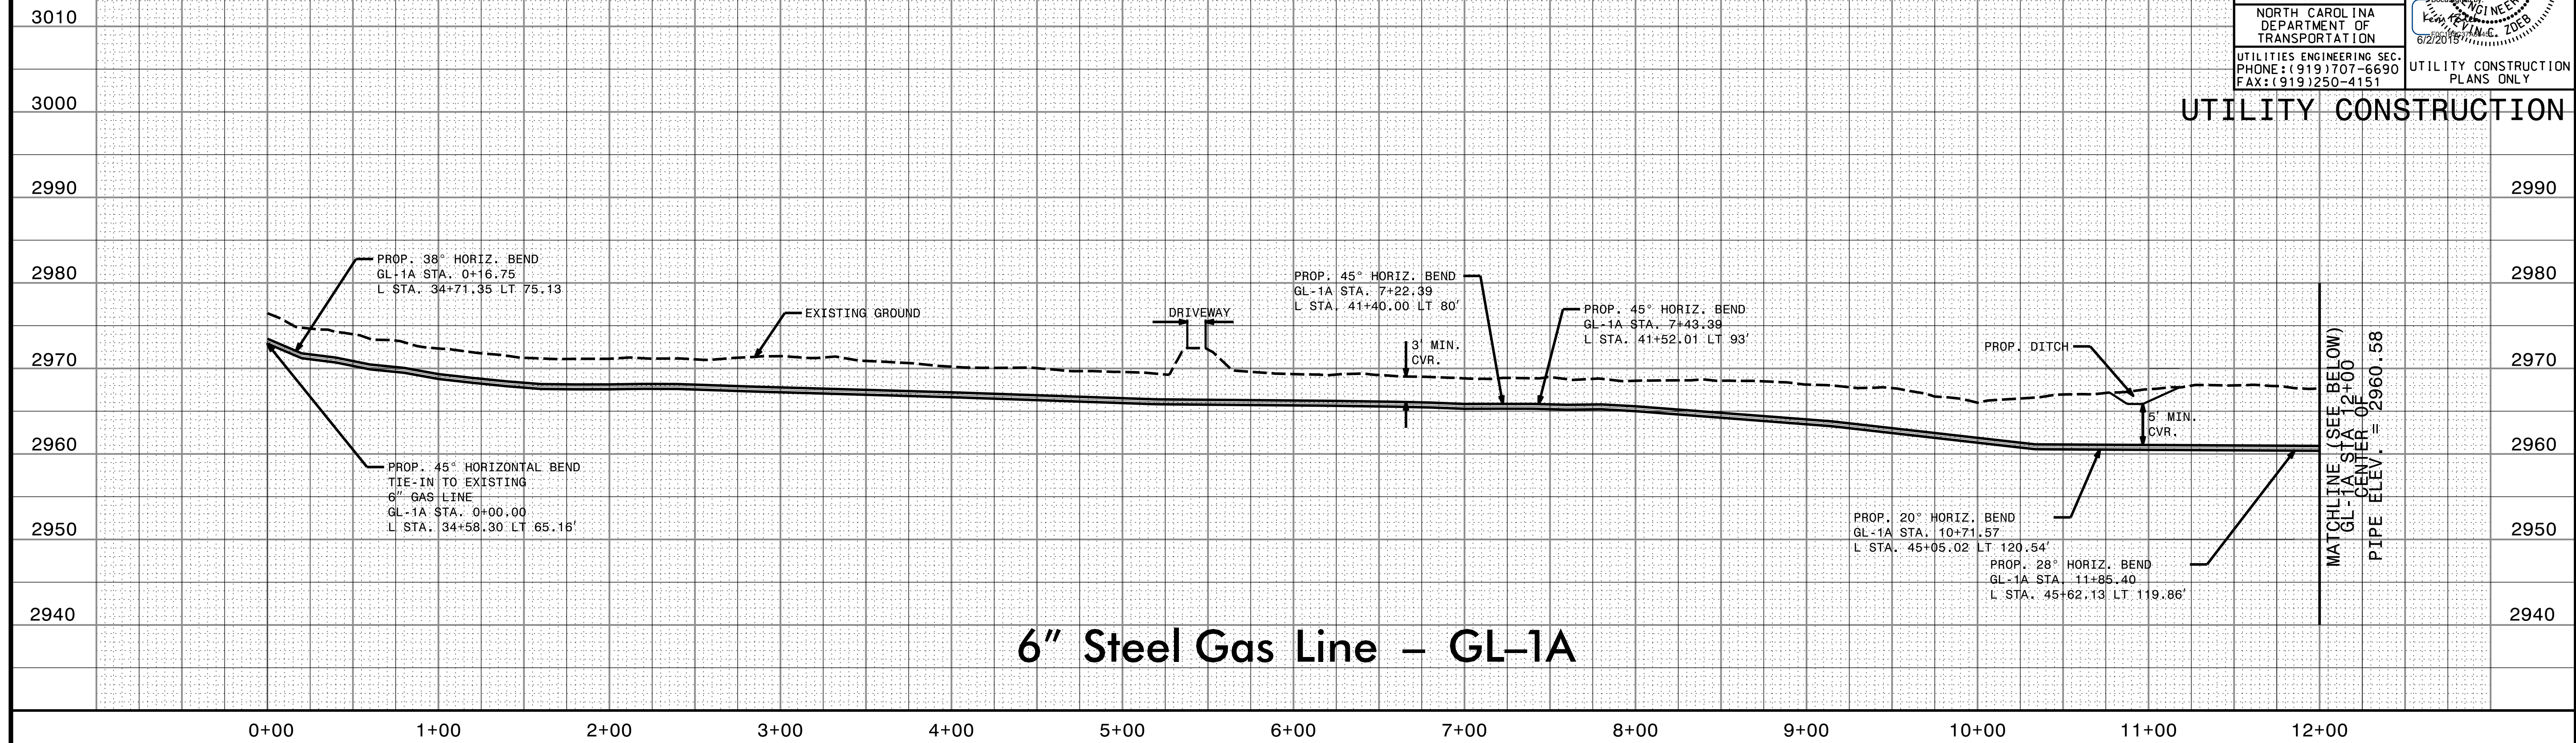

6" Steel Gas Line - GL-1A

NOTE: PIPE ELEVATIONS ARE TO CENTER OF PIPE.

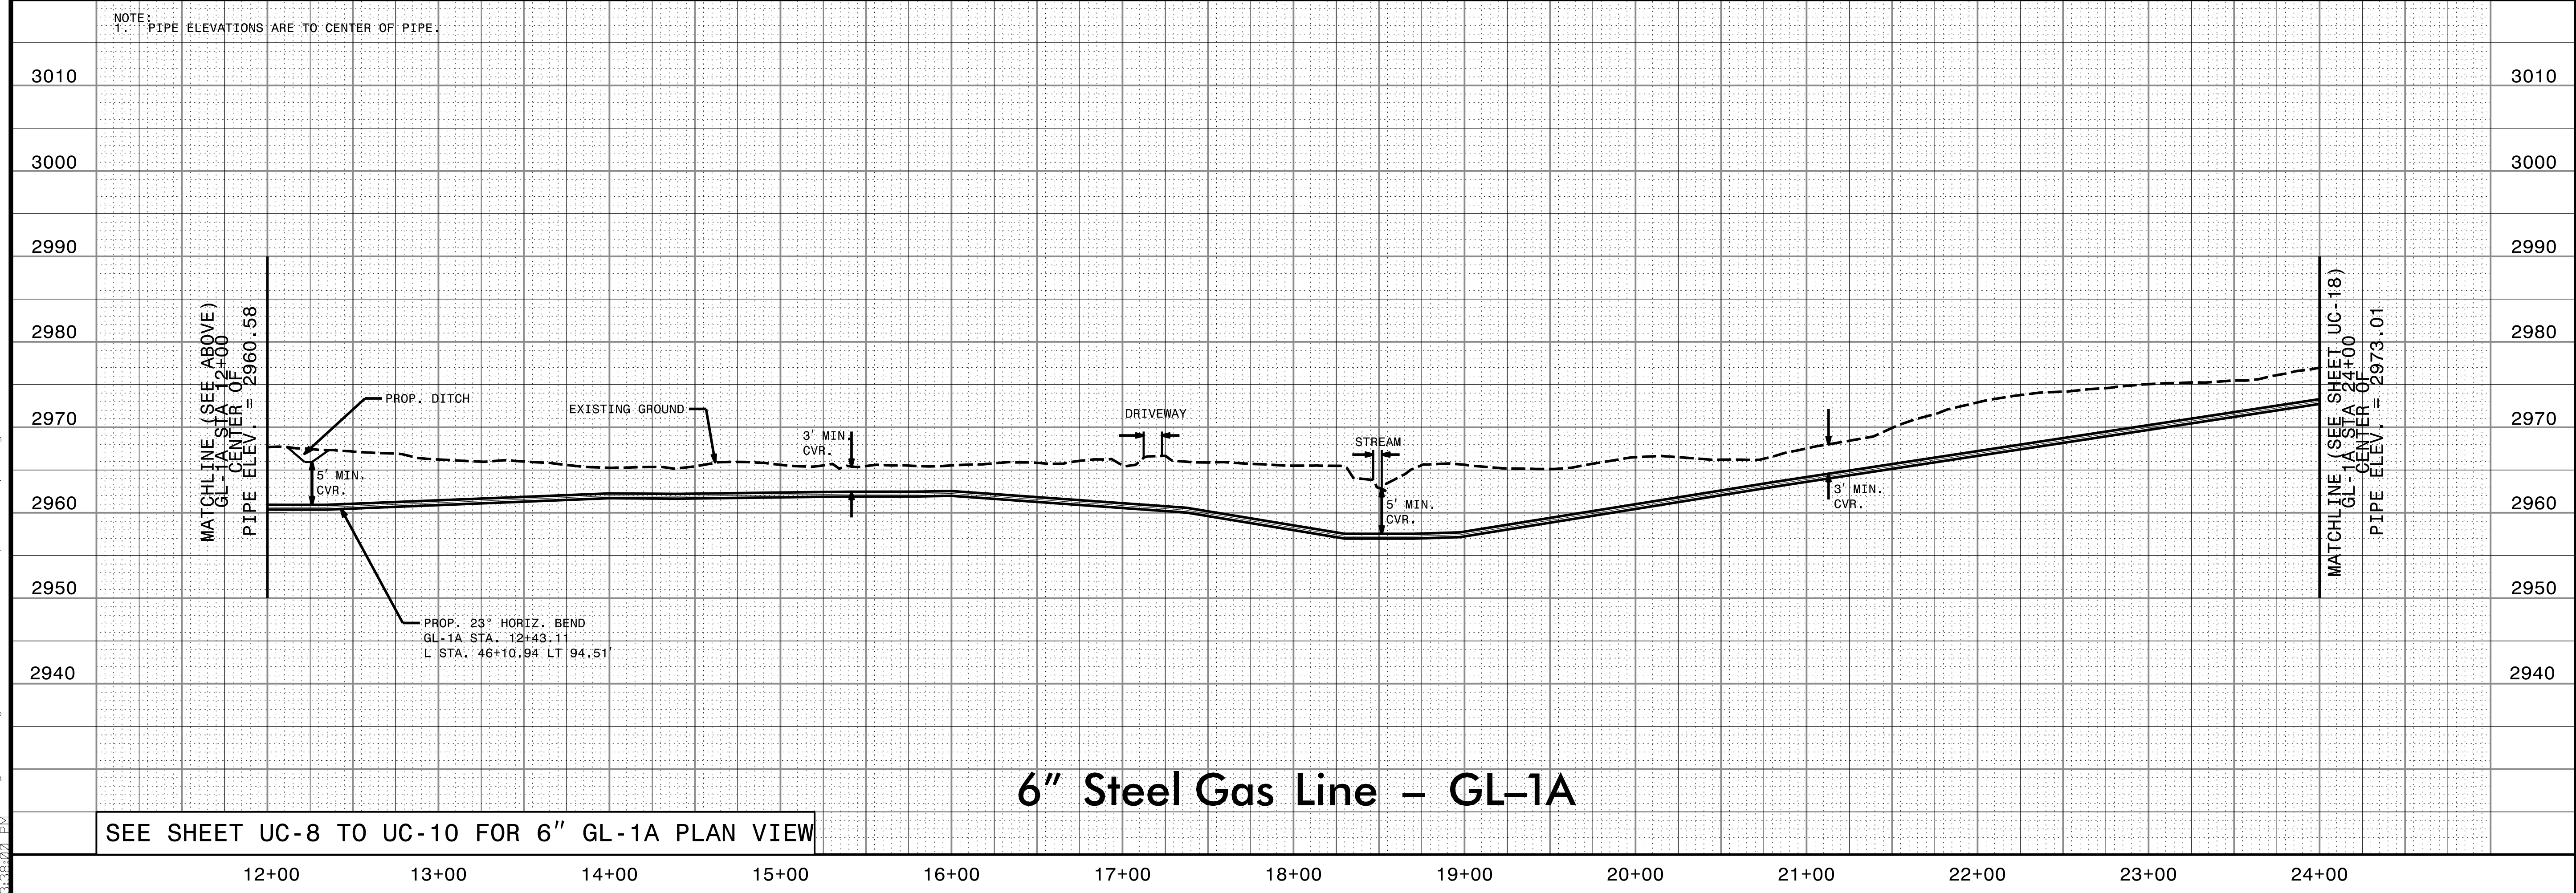

6" Steel Gas Line - GL-1A

SEE SHEET UC-8 TO UC-10 FOR 6" GL-1A PLAN VIEW

B:\2015\19es\Redu-Ut\Proj\280\_001\192915A-ut.pfl\UC17\_psh.dgn 3/28/2019 10:18