

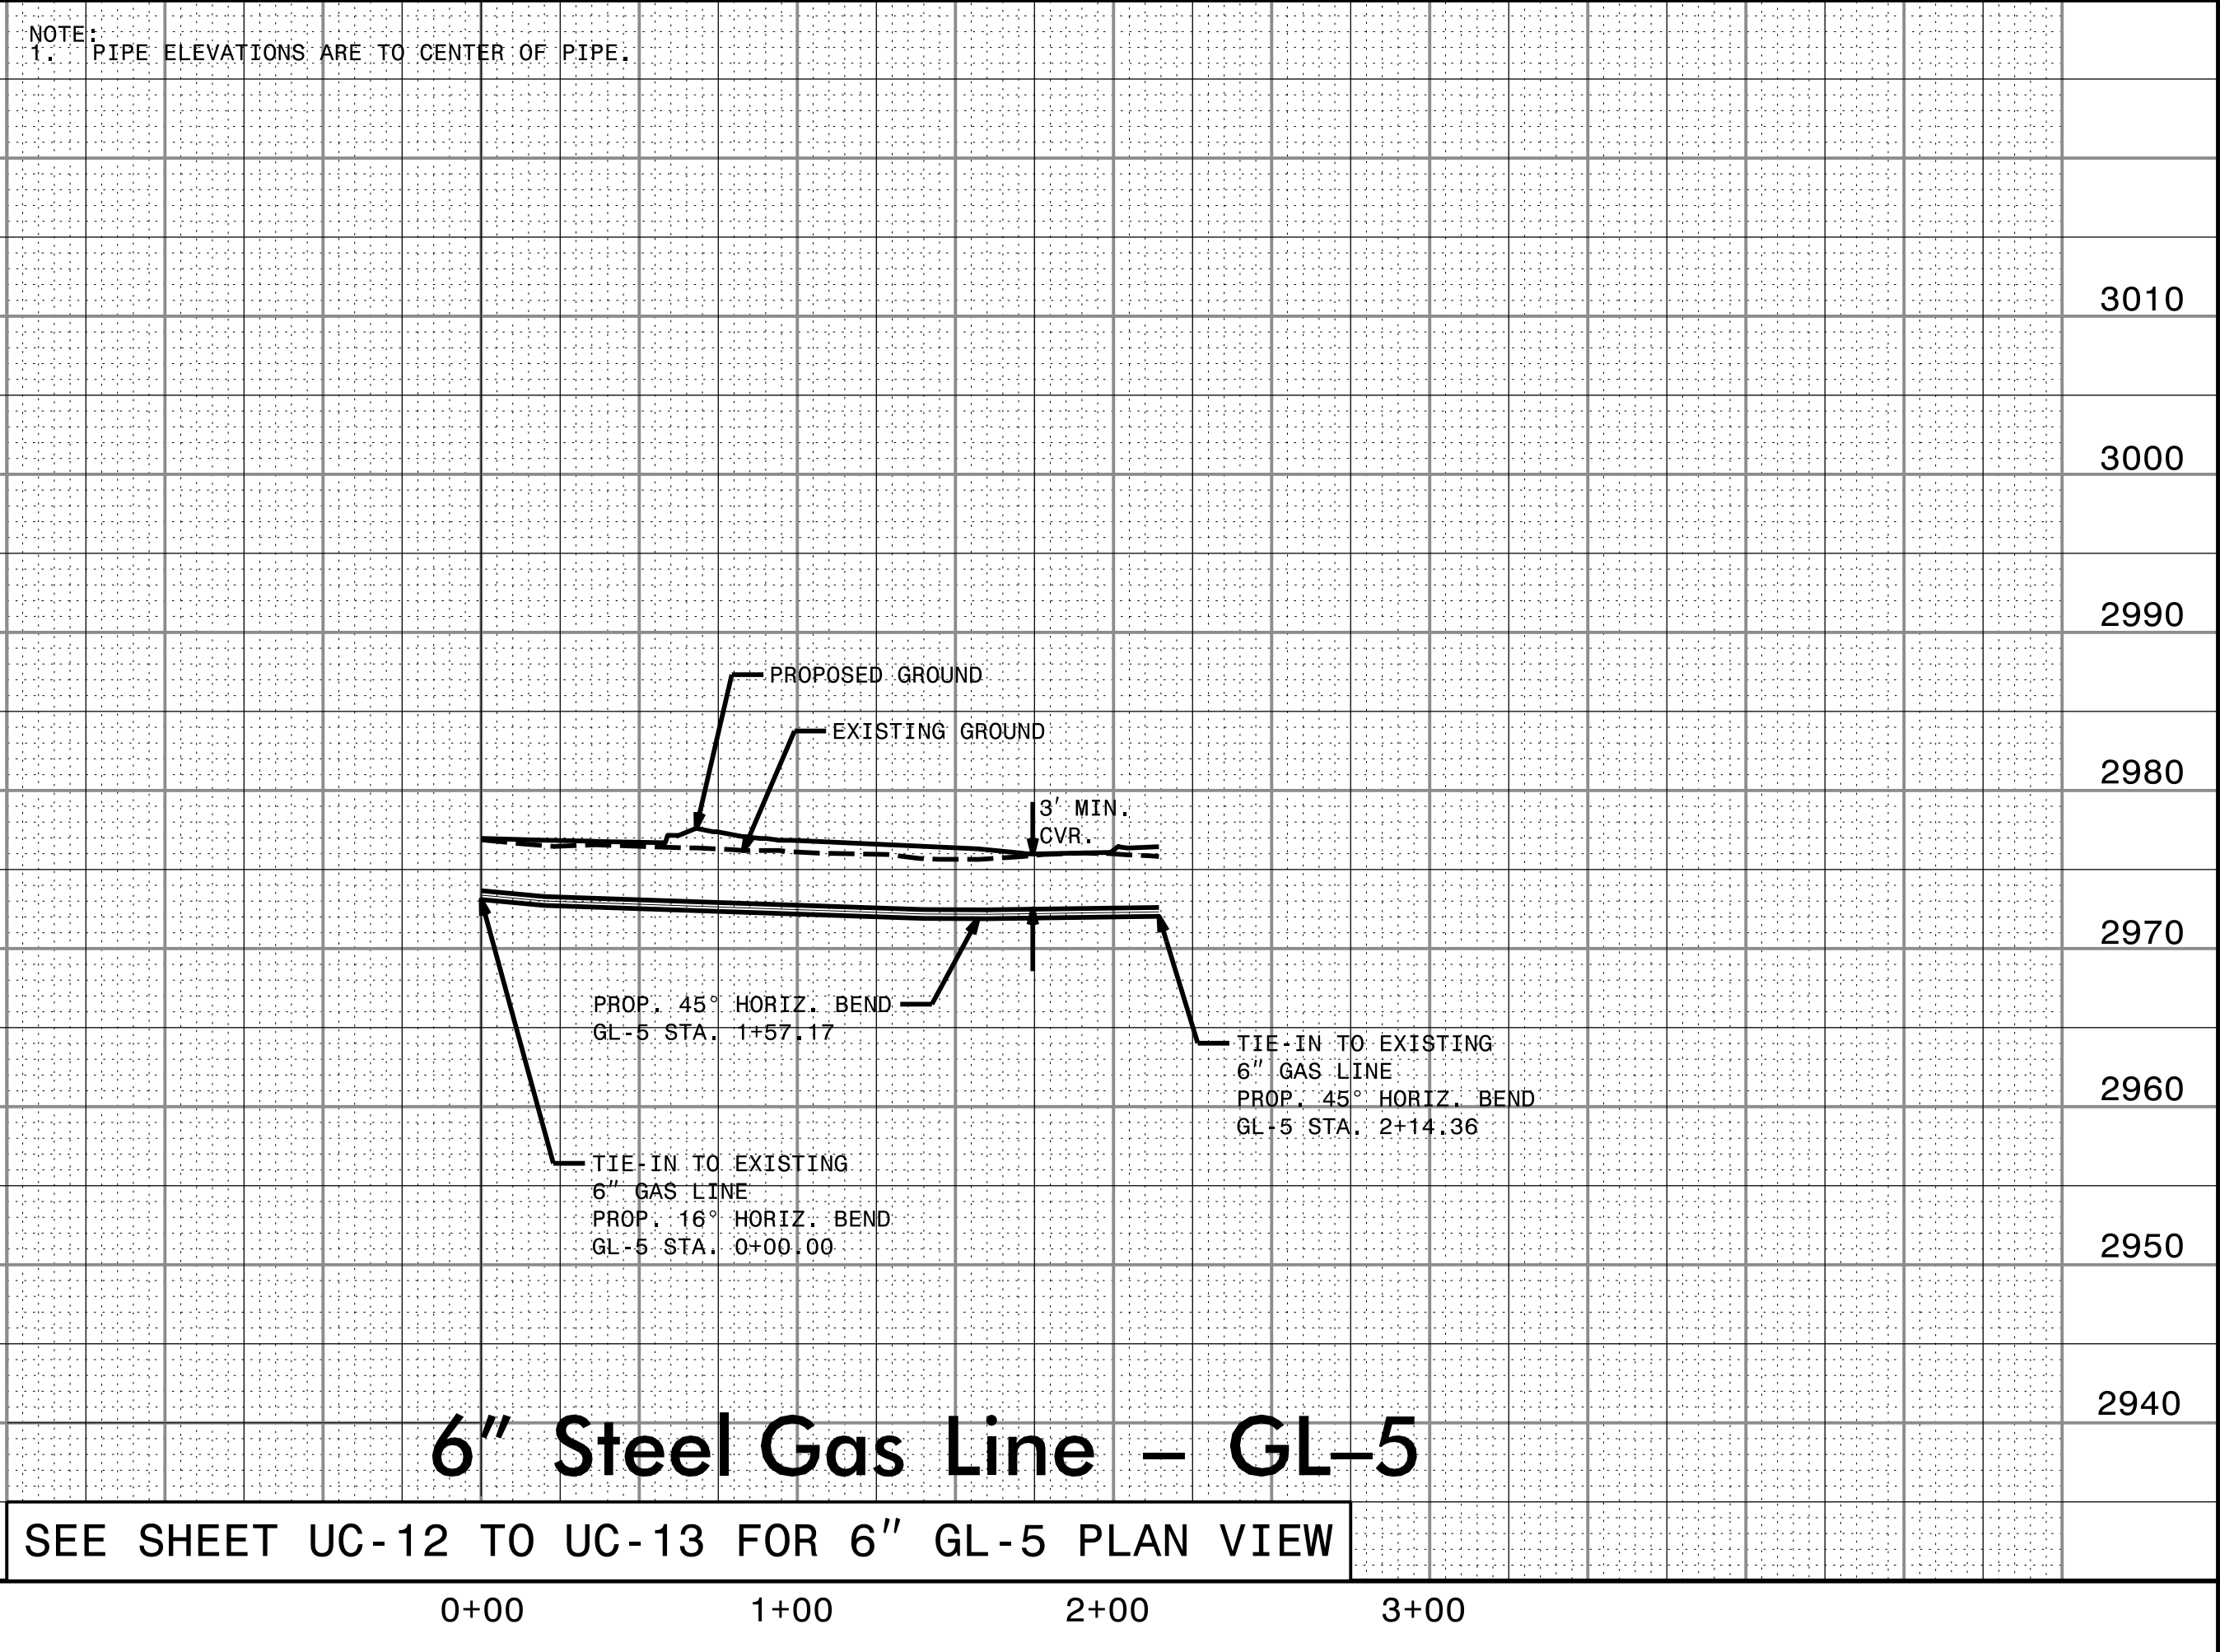


5/28/15

DESIGNED BY: SAG
DRAWN BY: SAG
CHECKED BY: KCZ
APPROVED BY: KCZ
REVISED:
NORTH CAROLINA DEPARTMENT OF TRANSPORTATION
UTILITIES ENGINEERING SEC.
PHONE: (919) 707-6690
FAX: (919) 250-4151

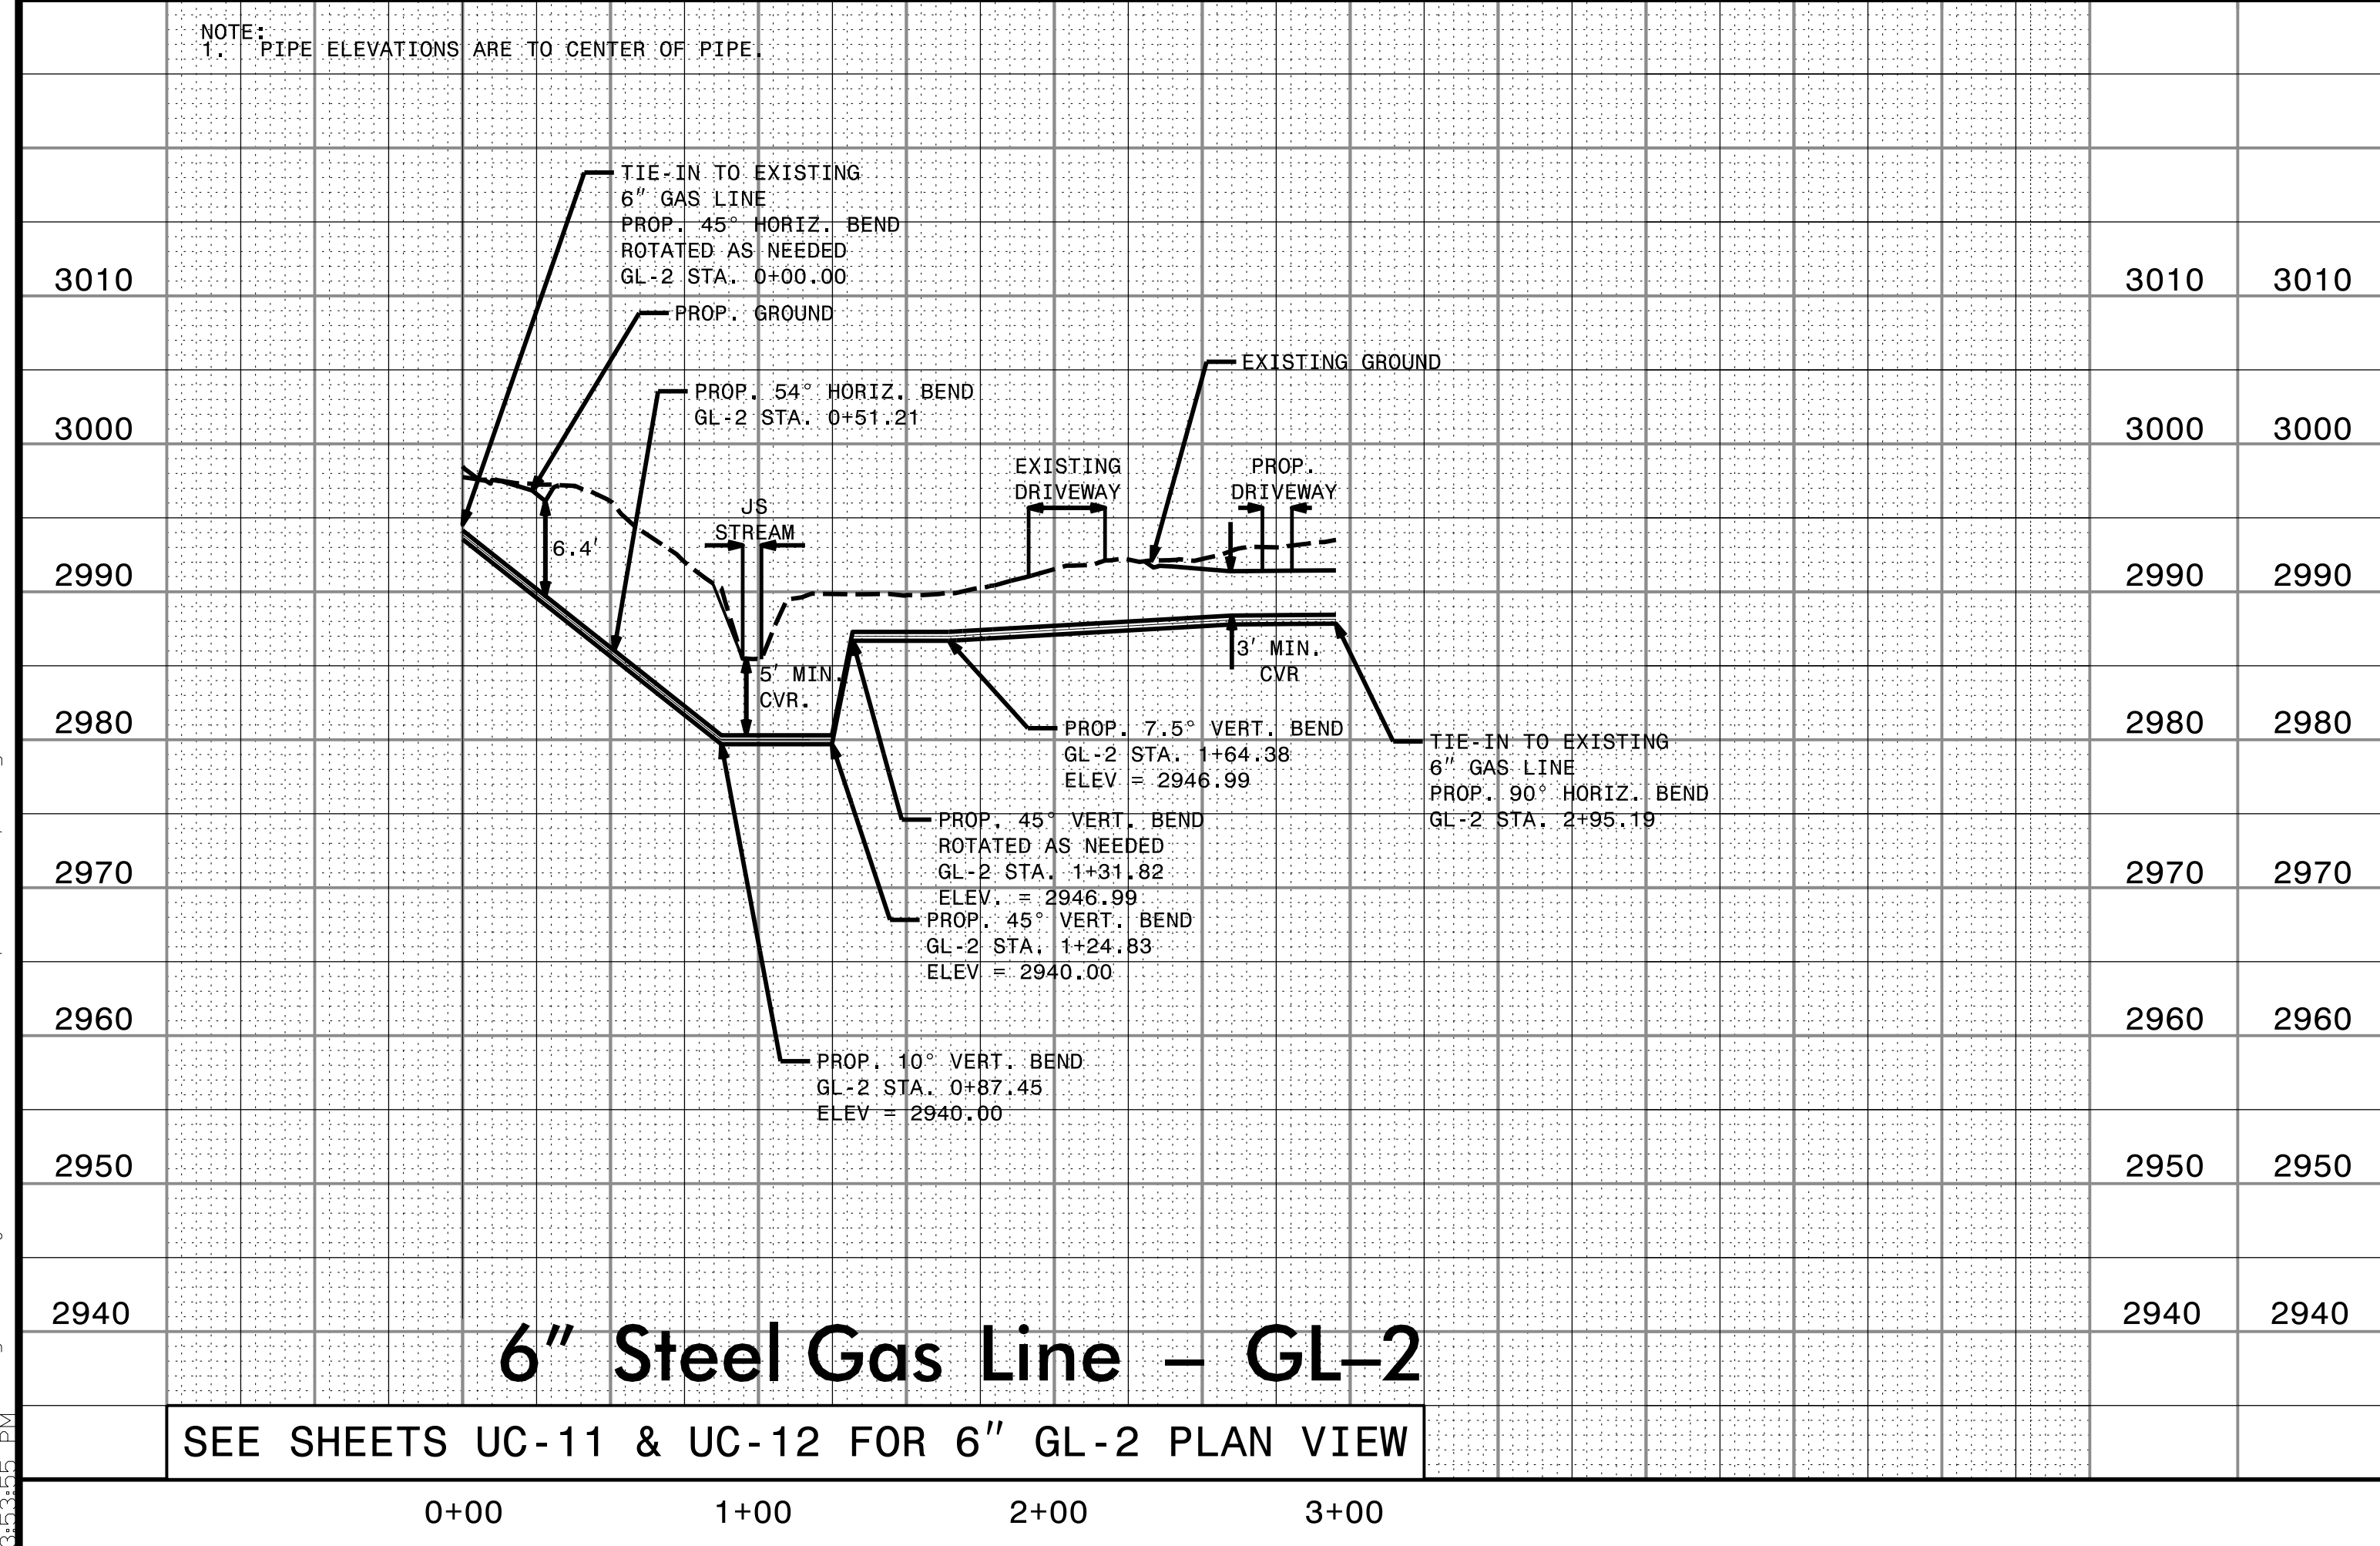

6" Steel Gas Line - GL-1A

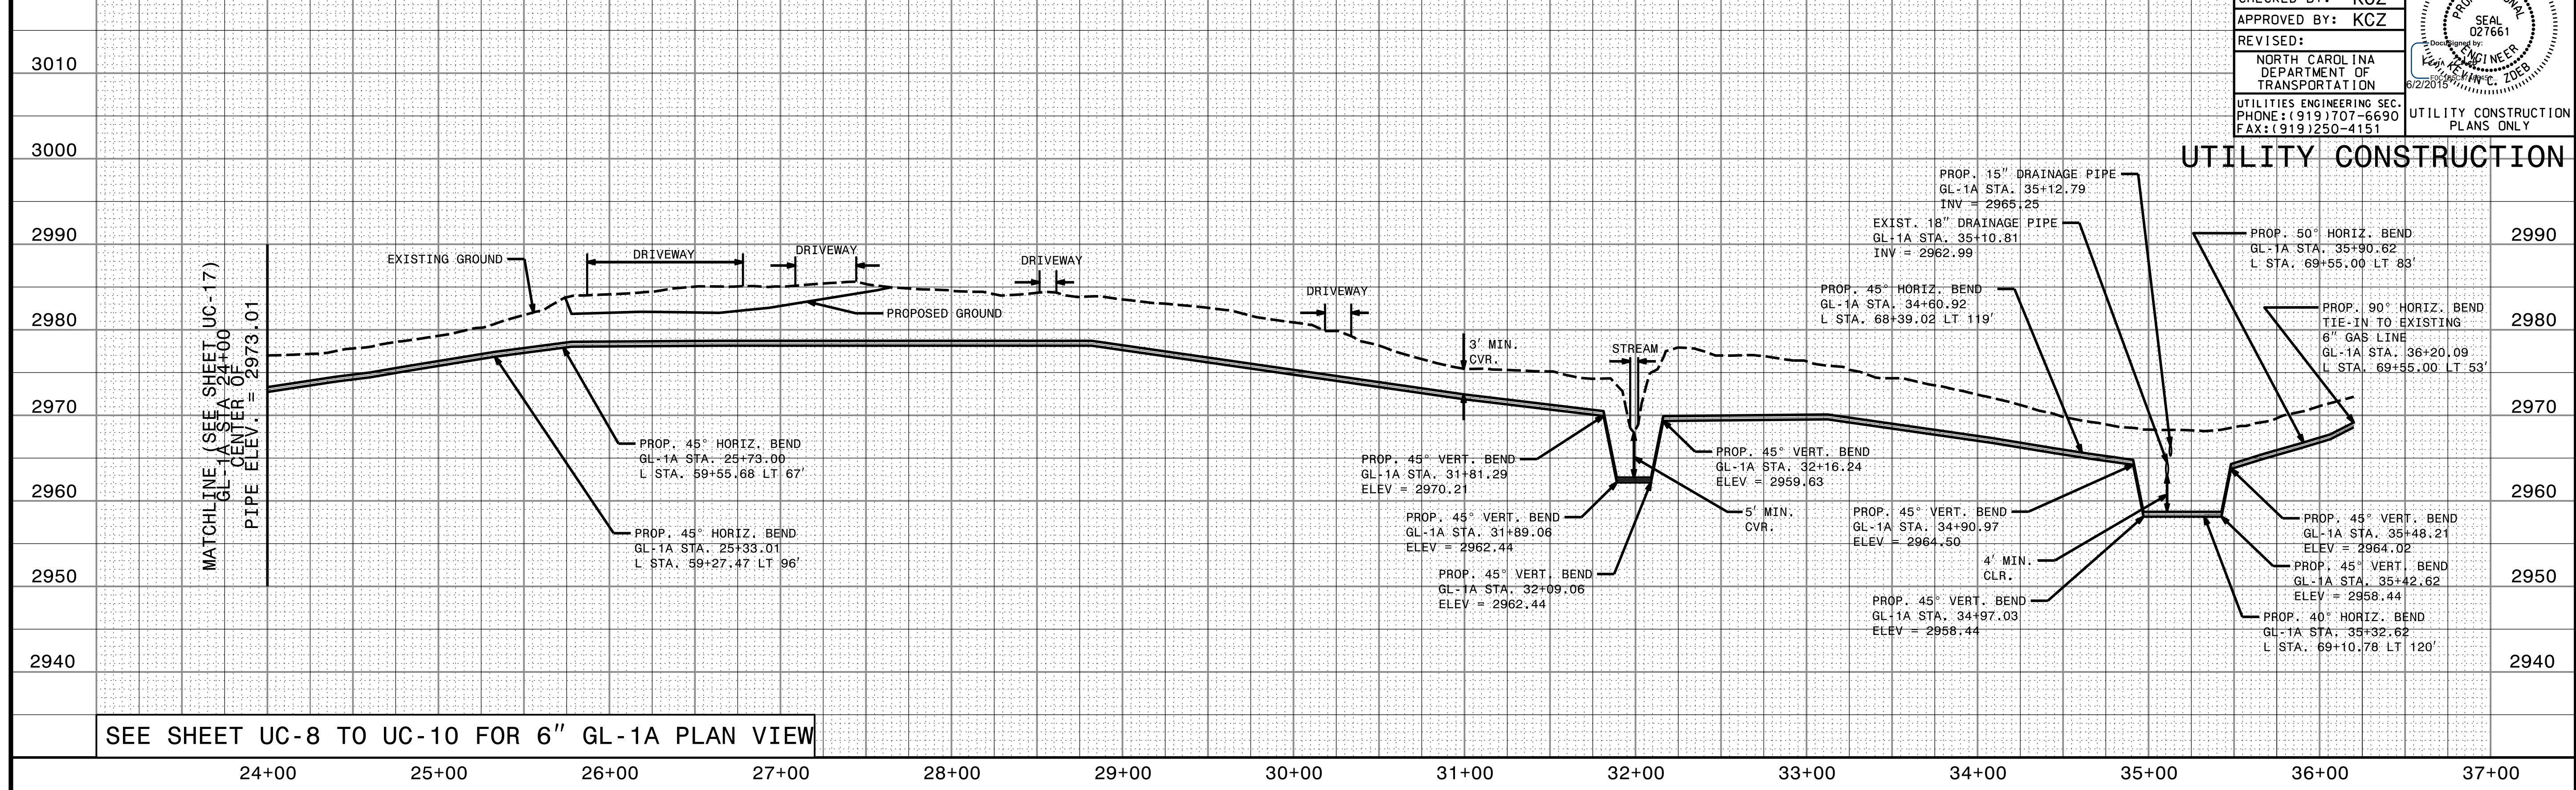

6/2/2015 1:05:18 PM C:\Users\p1\Documents\Projects\280_001\1_R2915A\ut.p1\UC18_psh.dgn