




5/28/09

DESIGNED BY: SAG
DRAWN BY: SAG
CHECKED BY: KCZ
APPROVED BY: KCZ
REVISED:
NORTH CAROLINA DEPARTMENT OF TRANSPORTATION
UTILITIES ENGINEERING SEC.
PHONE: (919) 707-6690
FAX: (919) 250-4151

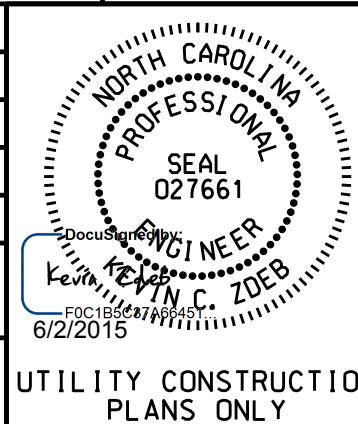

UTILITY CONSTRUCTION PLANS ONLY

UTILITY CONSTRUCTION

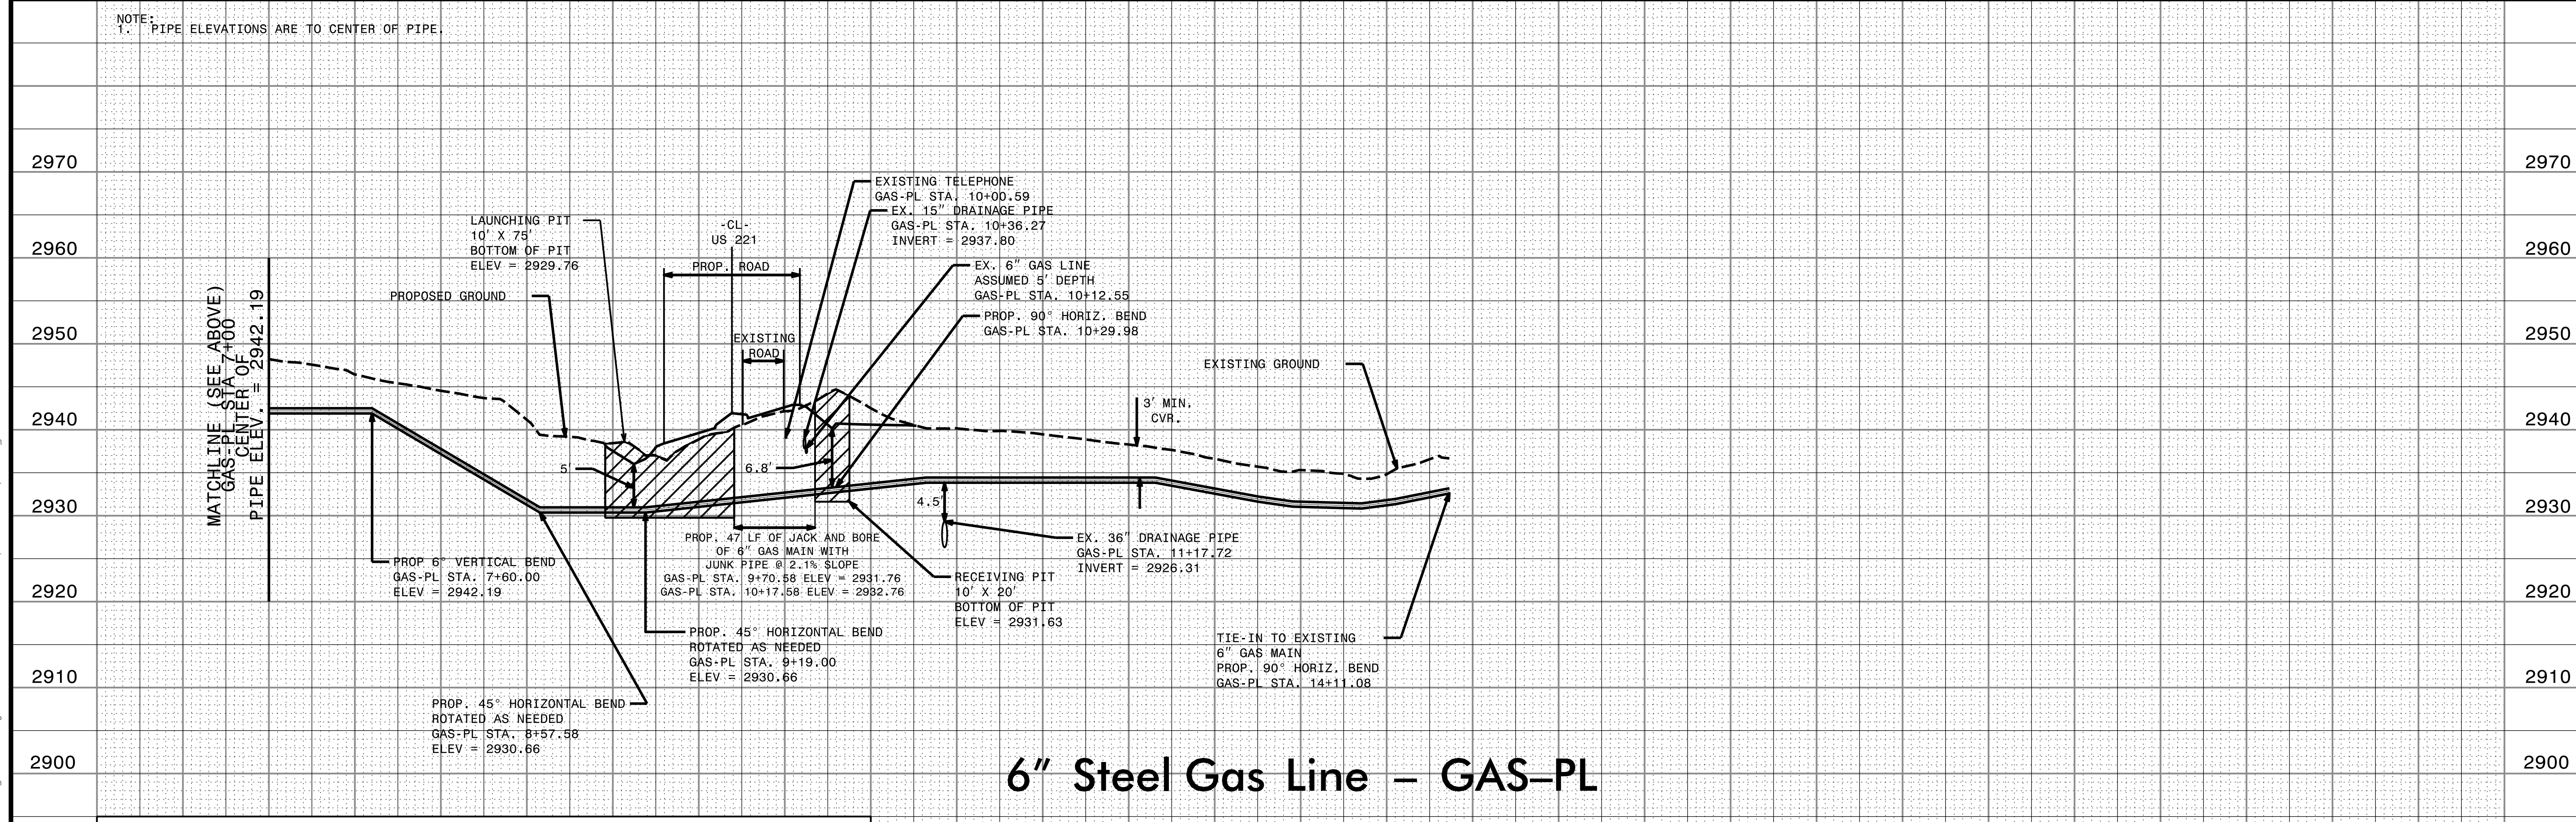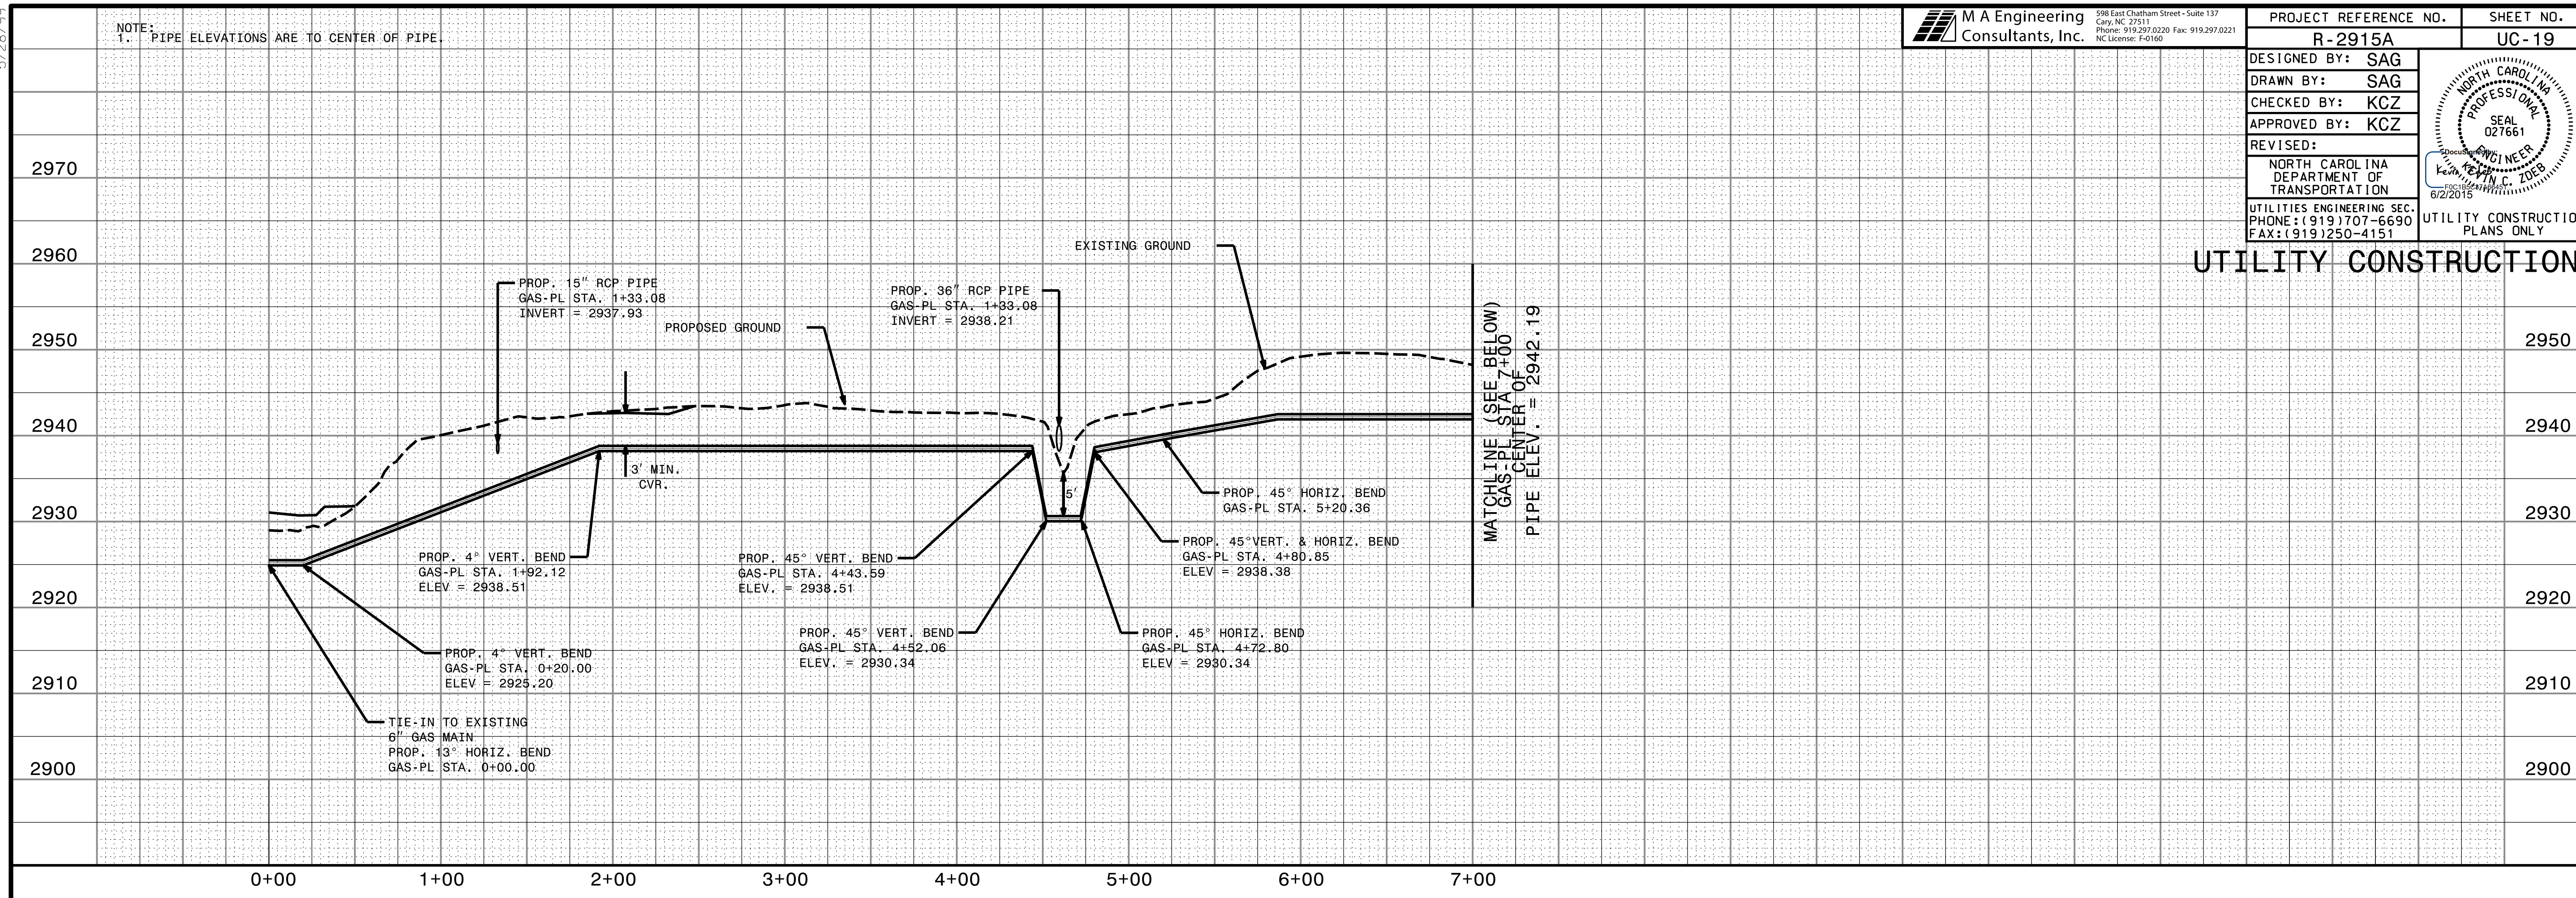

6" Steel Gas Line - GAS-PL

SEE SHEET UC-14 TO UC-15 FOR 6" GAS-PL PLAN VIEW

6/2/2015 1:15:11 PM \\p01\proj\280_001\1_R2915A\ut.pl\UC19_psh.dgn