



5/14/19

PROJECT REFERENCE NO.	SHEET NO.
R-2915A	UC-21
DESIGNED BY: SAG	
DRAWN BY: SAG	
CHECKED BY: KCZ	
APPROVED BY: KCZ	
REVISED:	
NORTH CAROLINA DEPARTMENT OF TRANSPORTATION UTILITIES ENGINEERING SEC. PHONE: (919) 707-6690 FAX: (919) 250-4151	
UTILITY CONSTRUCTION PLANS ONLY	

UTILITY CONSTRUCTION

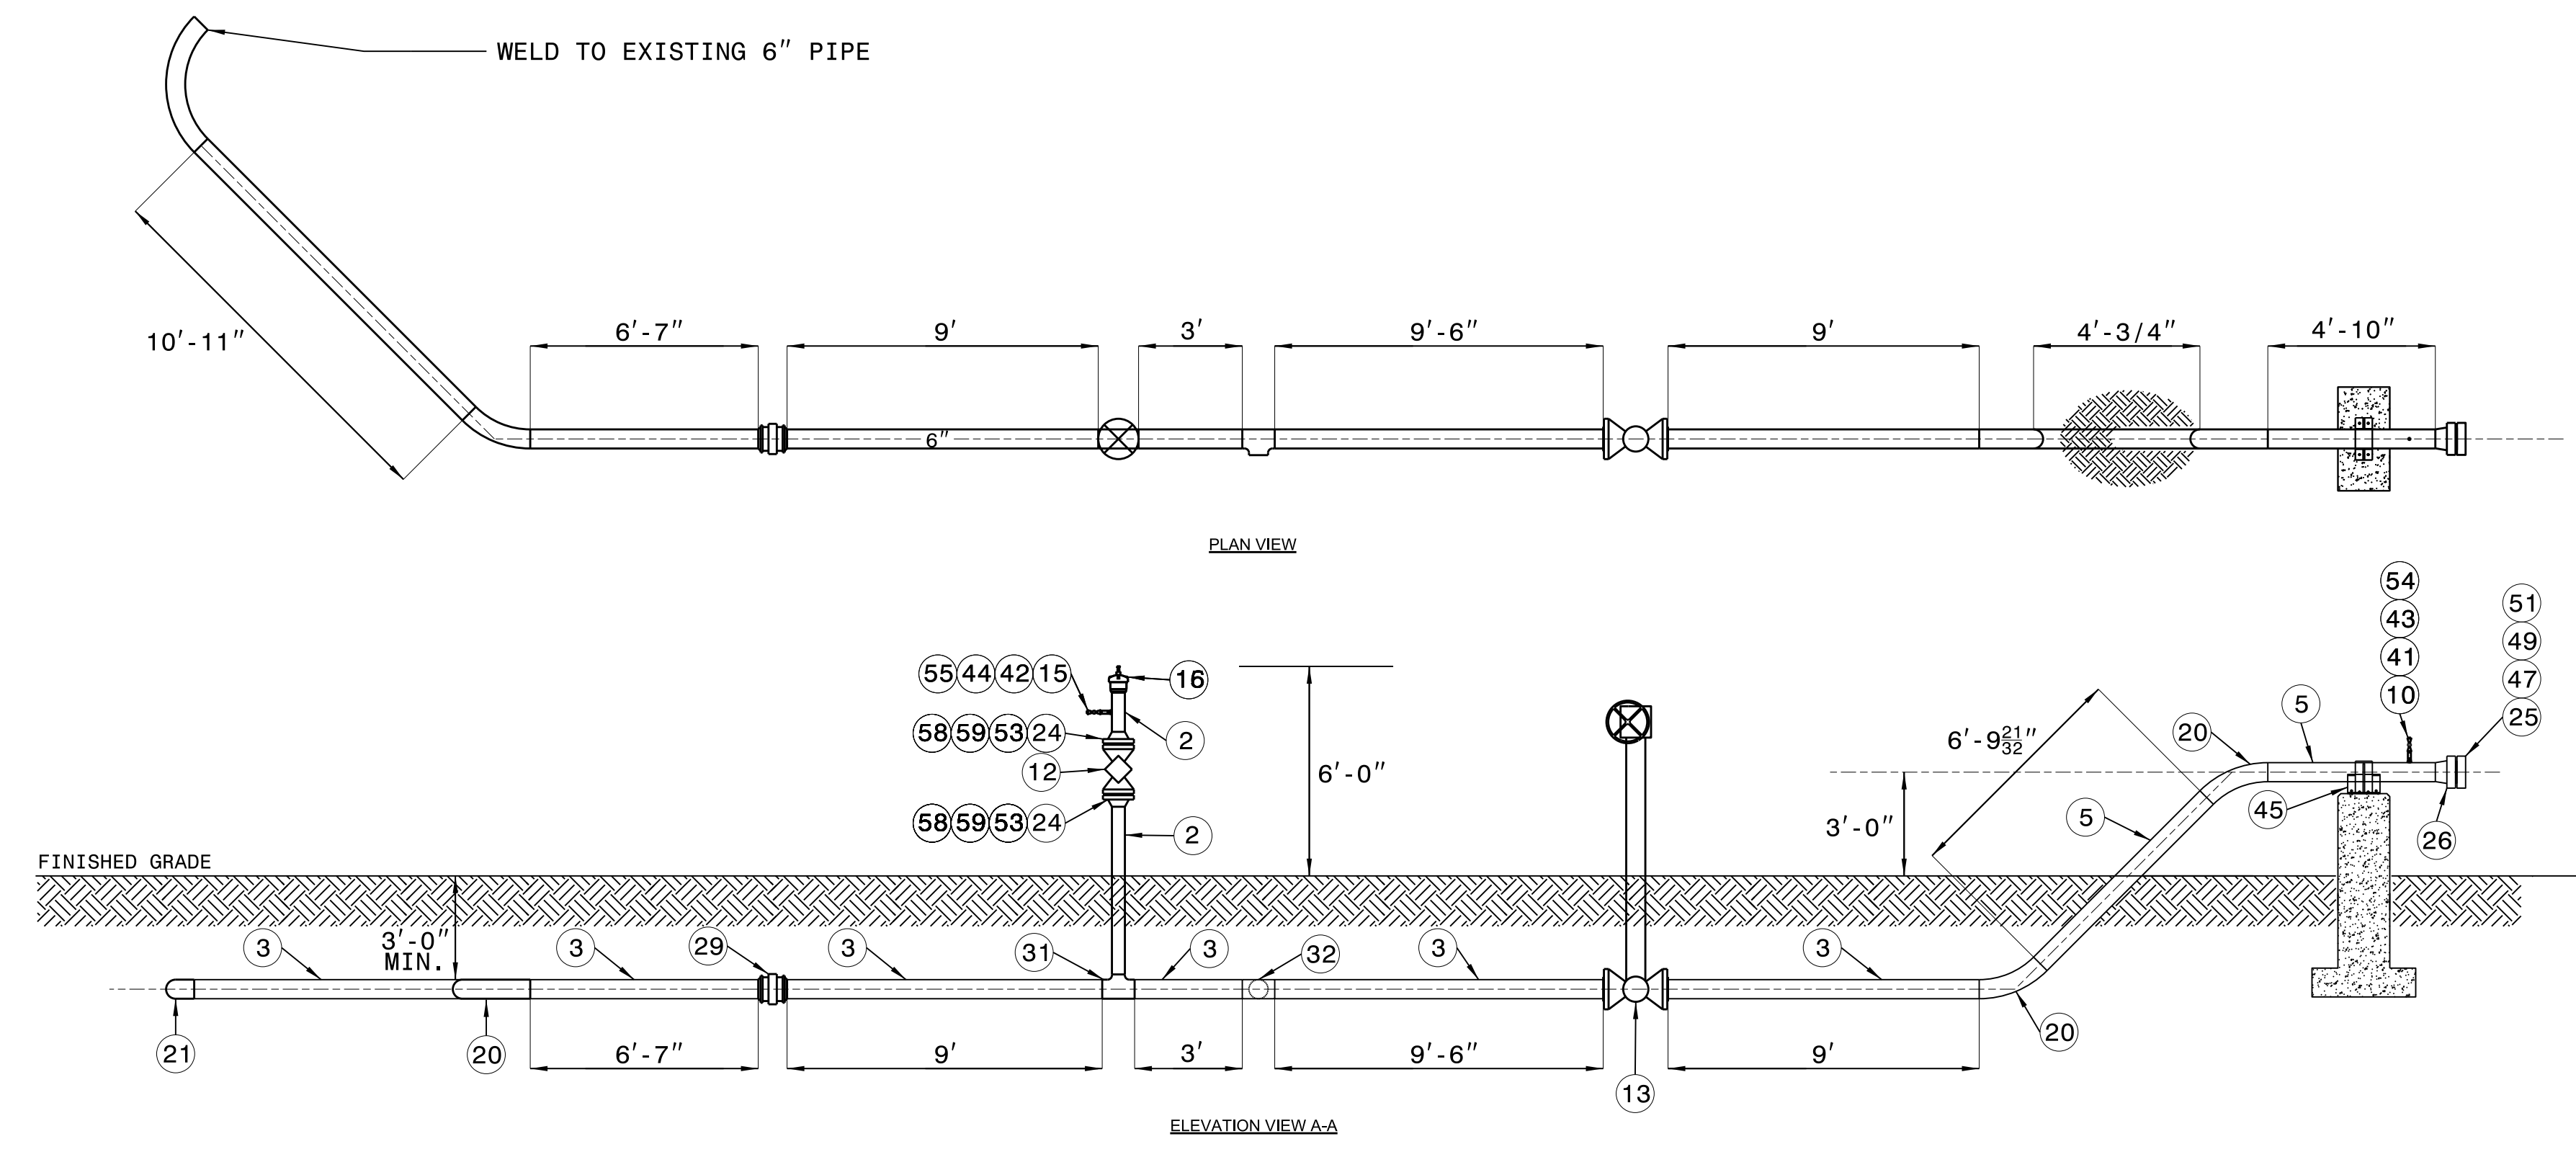

6" LAUNCHER (T-13)
 SCALE: 1" = 4'-0"
 1 UC-20

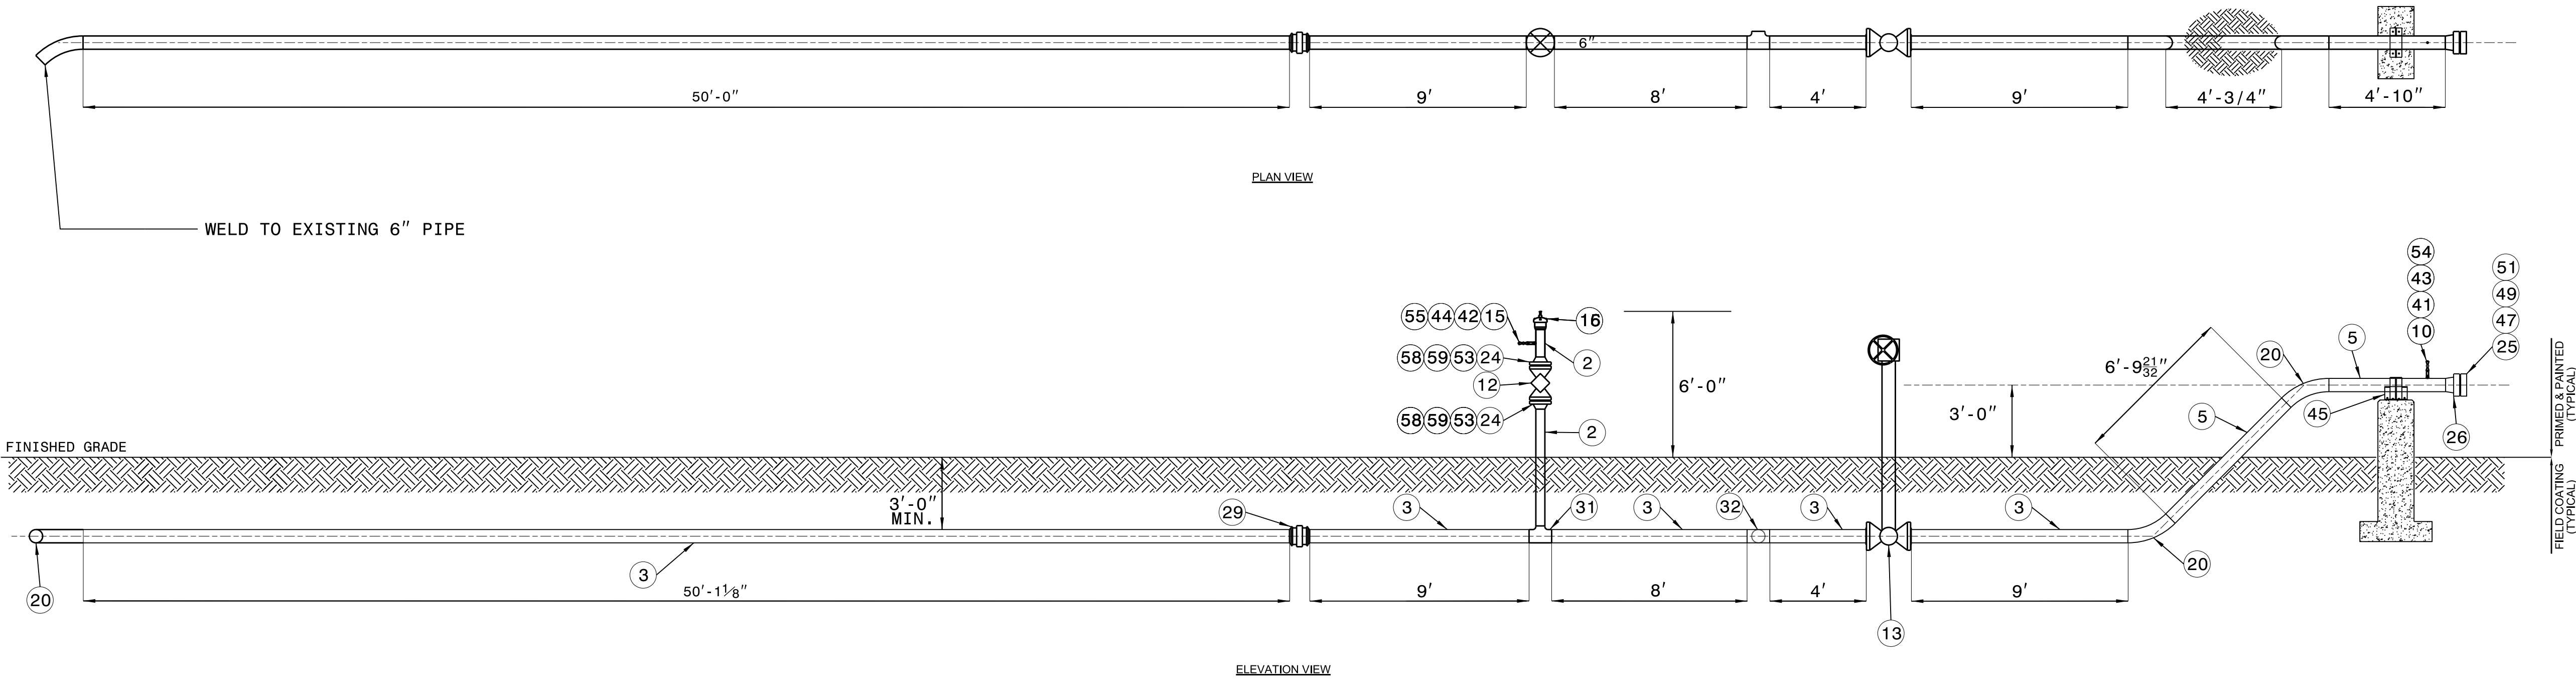

6" LAUNCHER (T-8)
 SCALE: 1" = 4'-0"
 2 UC-20