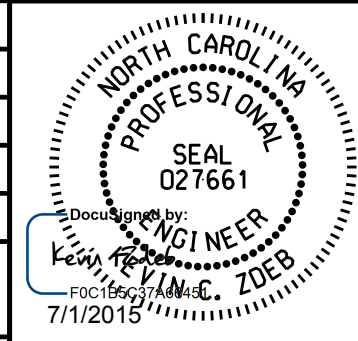


PROJECT REFERENCE NO.	SHEET NO.
R-2915A	UC-23
DESIGNED BY: KCZ	
DRAWN BY: SAG	
CHECKED BY: KCZ	
APPROVED BY: KCZ	
REVISED:	
NORTH CAROLINA DEPARTMENT OF TRANSPORTATION UTILITIES ENGINEERING SEC. PHONE: (919) 707-6690 FAX: (919) 250-4151	
UTILITY CONSTRUCTION PLANS ONLY	

- NOTES:**
1. THE LIMITS OF THE PROPOSED ROADWAY SHALL BE CONSTRUCTED OF AGGREGATE BASE COURSE WITHIN THE FRONTIER NATURAL GAS PROPERTY.
 2. AGGREGATE BASE COURSE SHALL BE INSTALLED WITHIN THE FENCED LIMITS OF THE LAUNCHER/RECEIVER STATION CONNECTING TO THE PROPOSED ROADWAY.

UTILITY CONSTRUCTION

LAUNCHER/RECEIVER SITE GRADING PLAN

SCALE: 1" = 20'

