
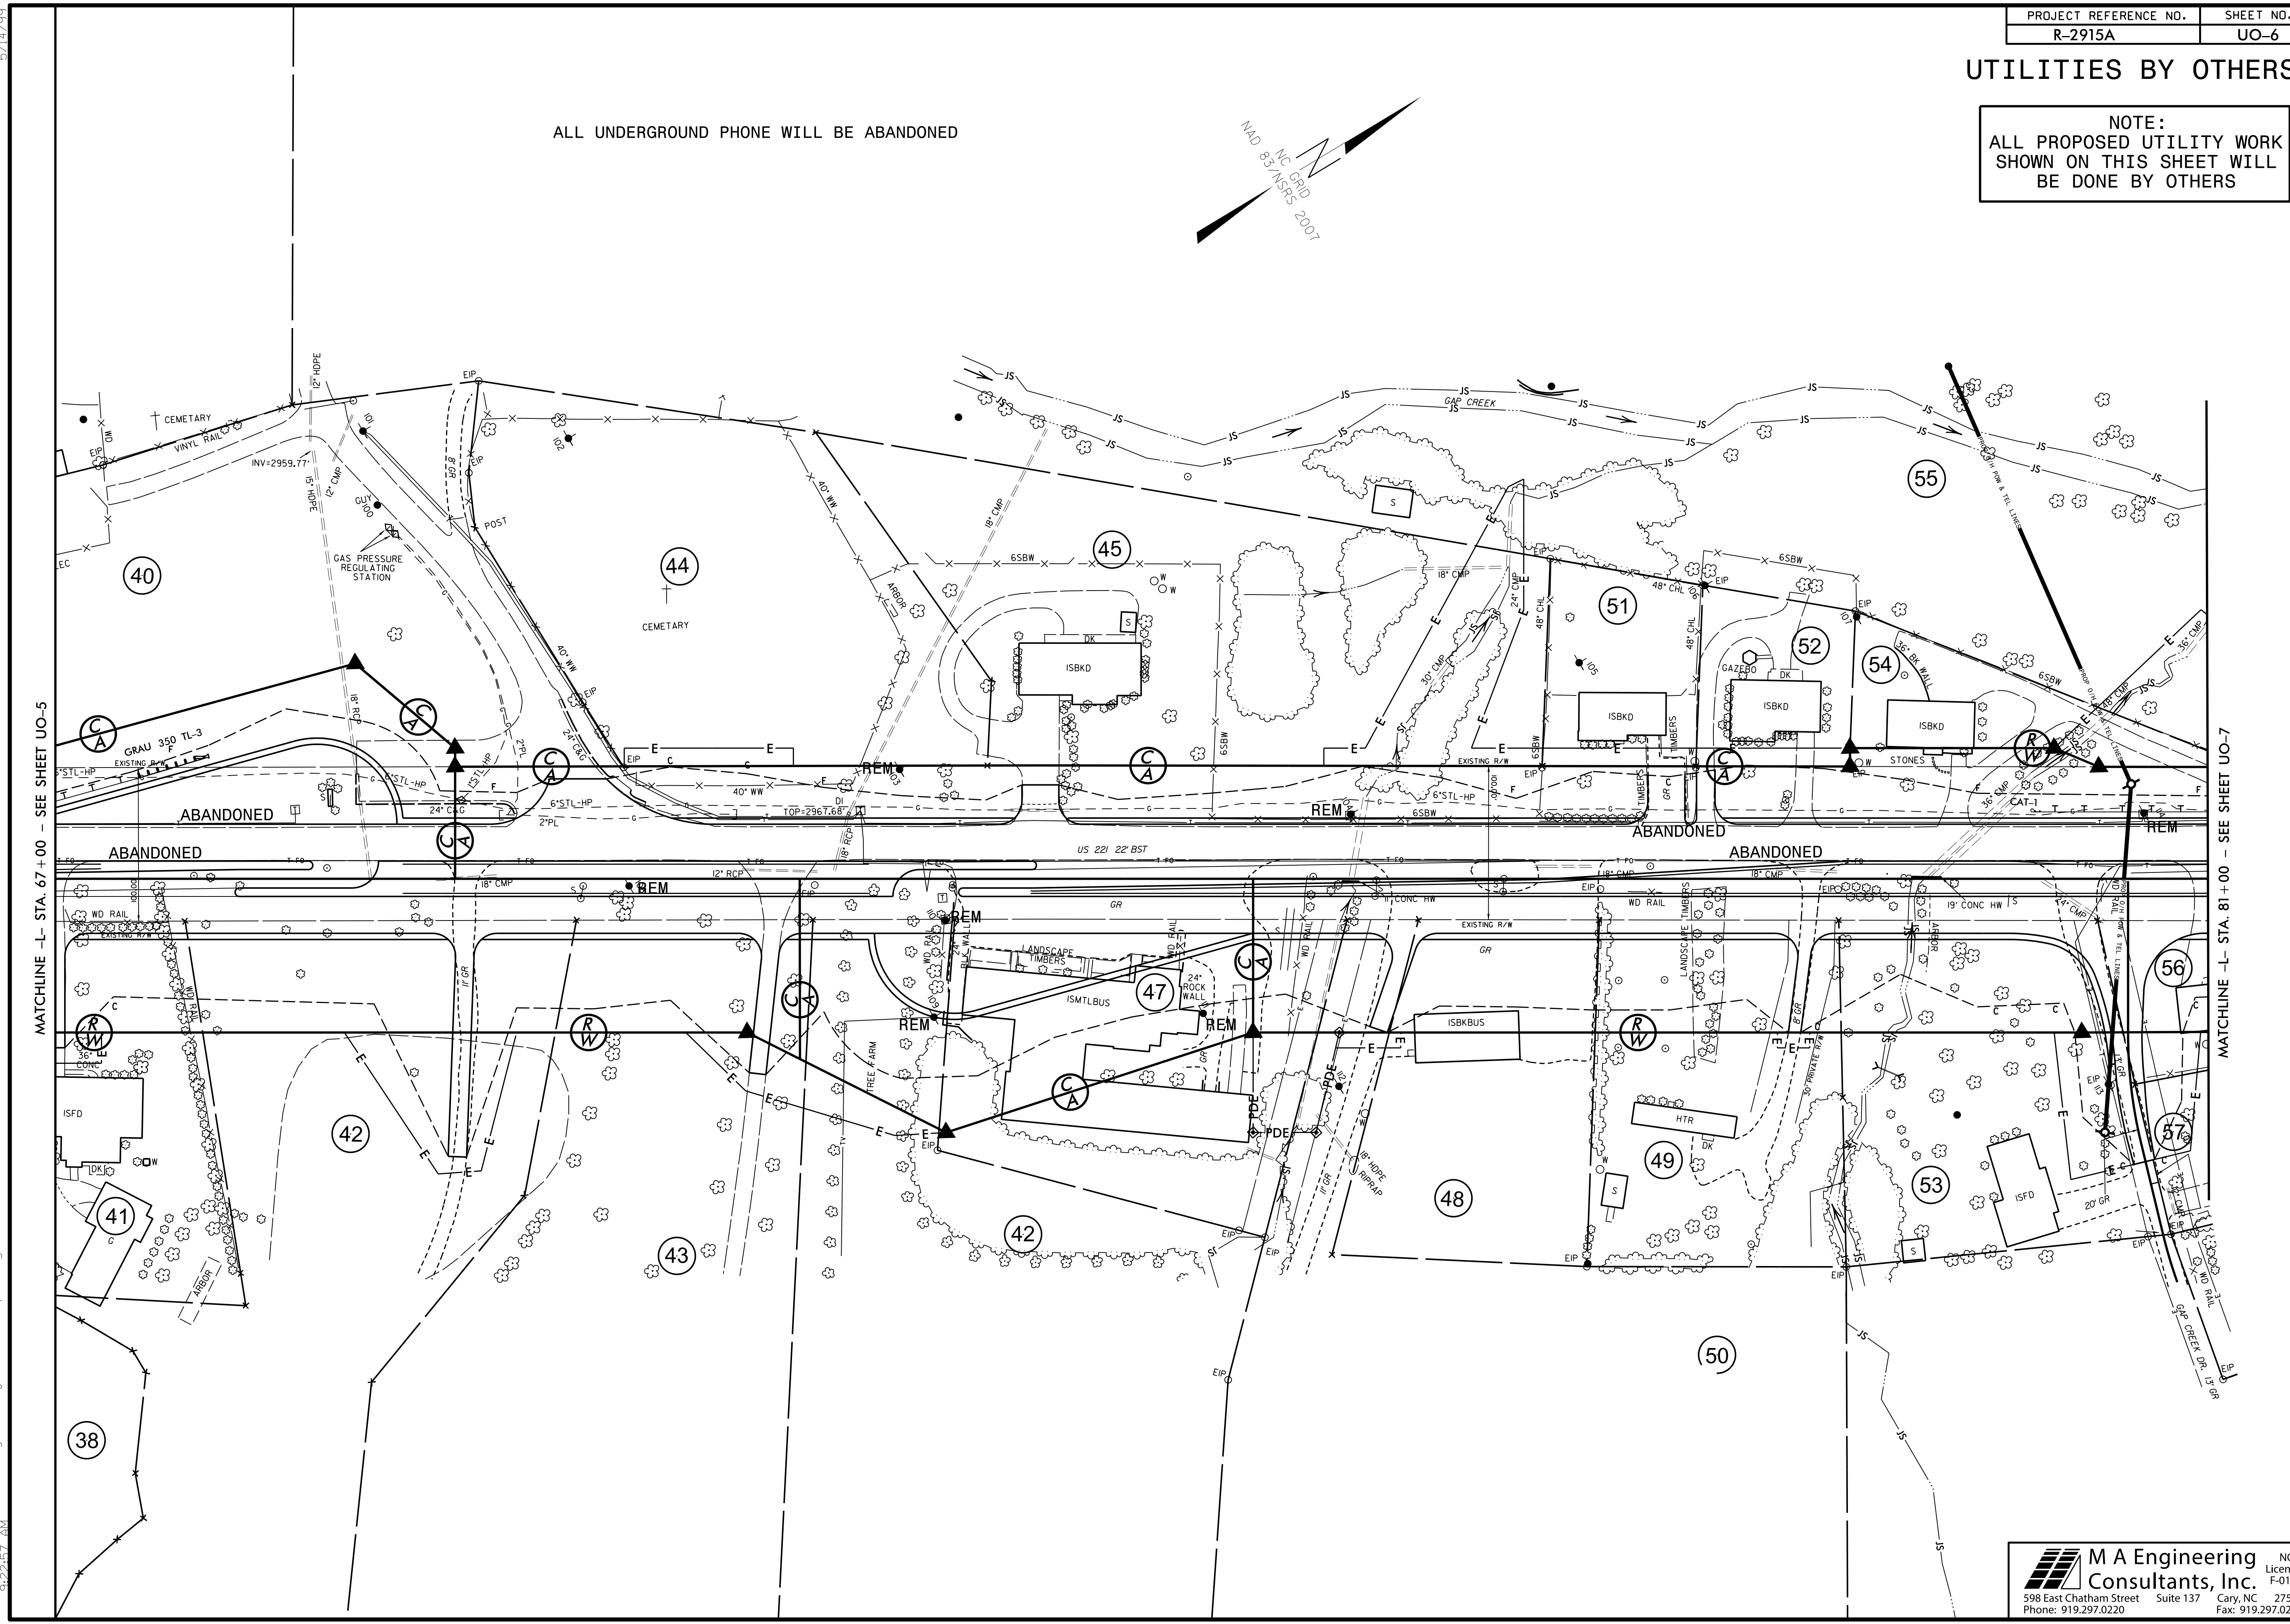


UTILITIES BY OTHERS

NOTE:
ALL PROPOSED UTILITY WORK
SHOWN ON THIS SHEET WILL
BE DONE BY OTHERS

ALL UNDERGROUND PHONE WILL BE ABANDONED

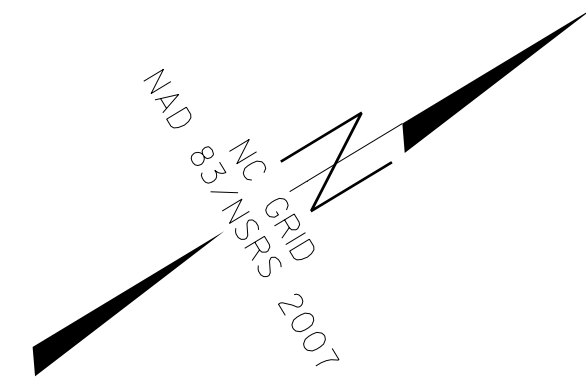

MATCHLINE -L- STA. 67+00 - SEE SHEET UO-5

MATCHLINE -L- STA. 81+00 - SEE SHEET UO-7

6/22/05 11:41:11:tes\p\dj\ut\p\proj\2915A_UO-psht6.dgn