


UTILITIES BY OTHERS

NOTE:
ALL PROPOSED UTILITY WORK SHOWN ON THIS SHEET WILL BE DONE BY OTHERS

NAD 83/NSRS 2007



ALL UNDERGROUND PHONE WILL BE ABANDONED

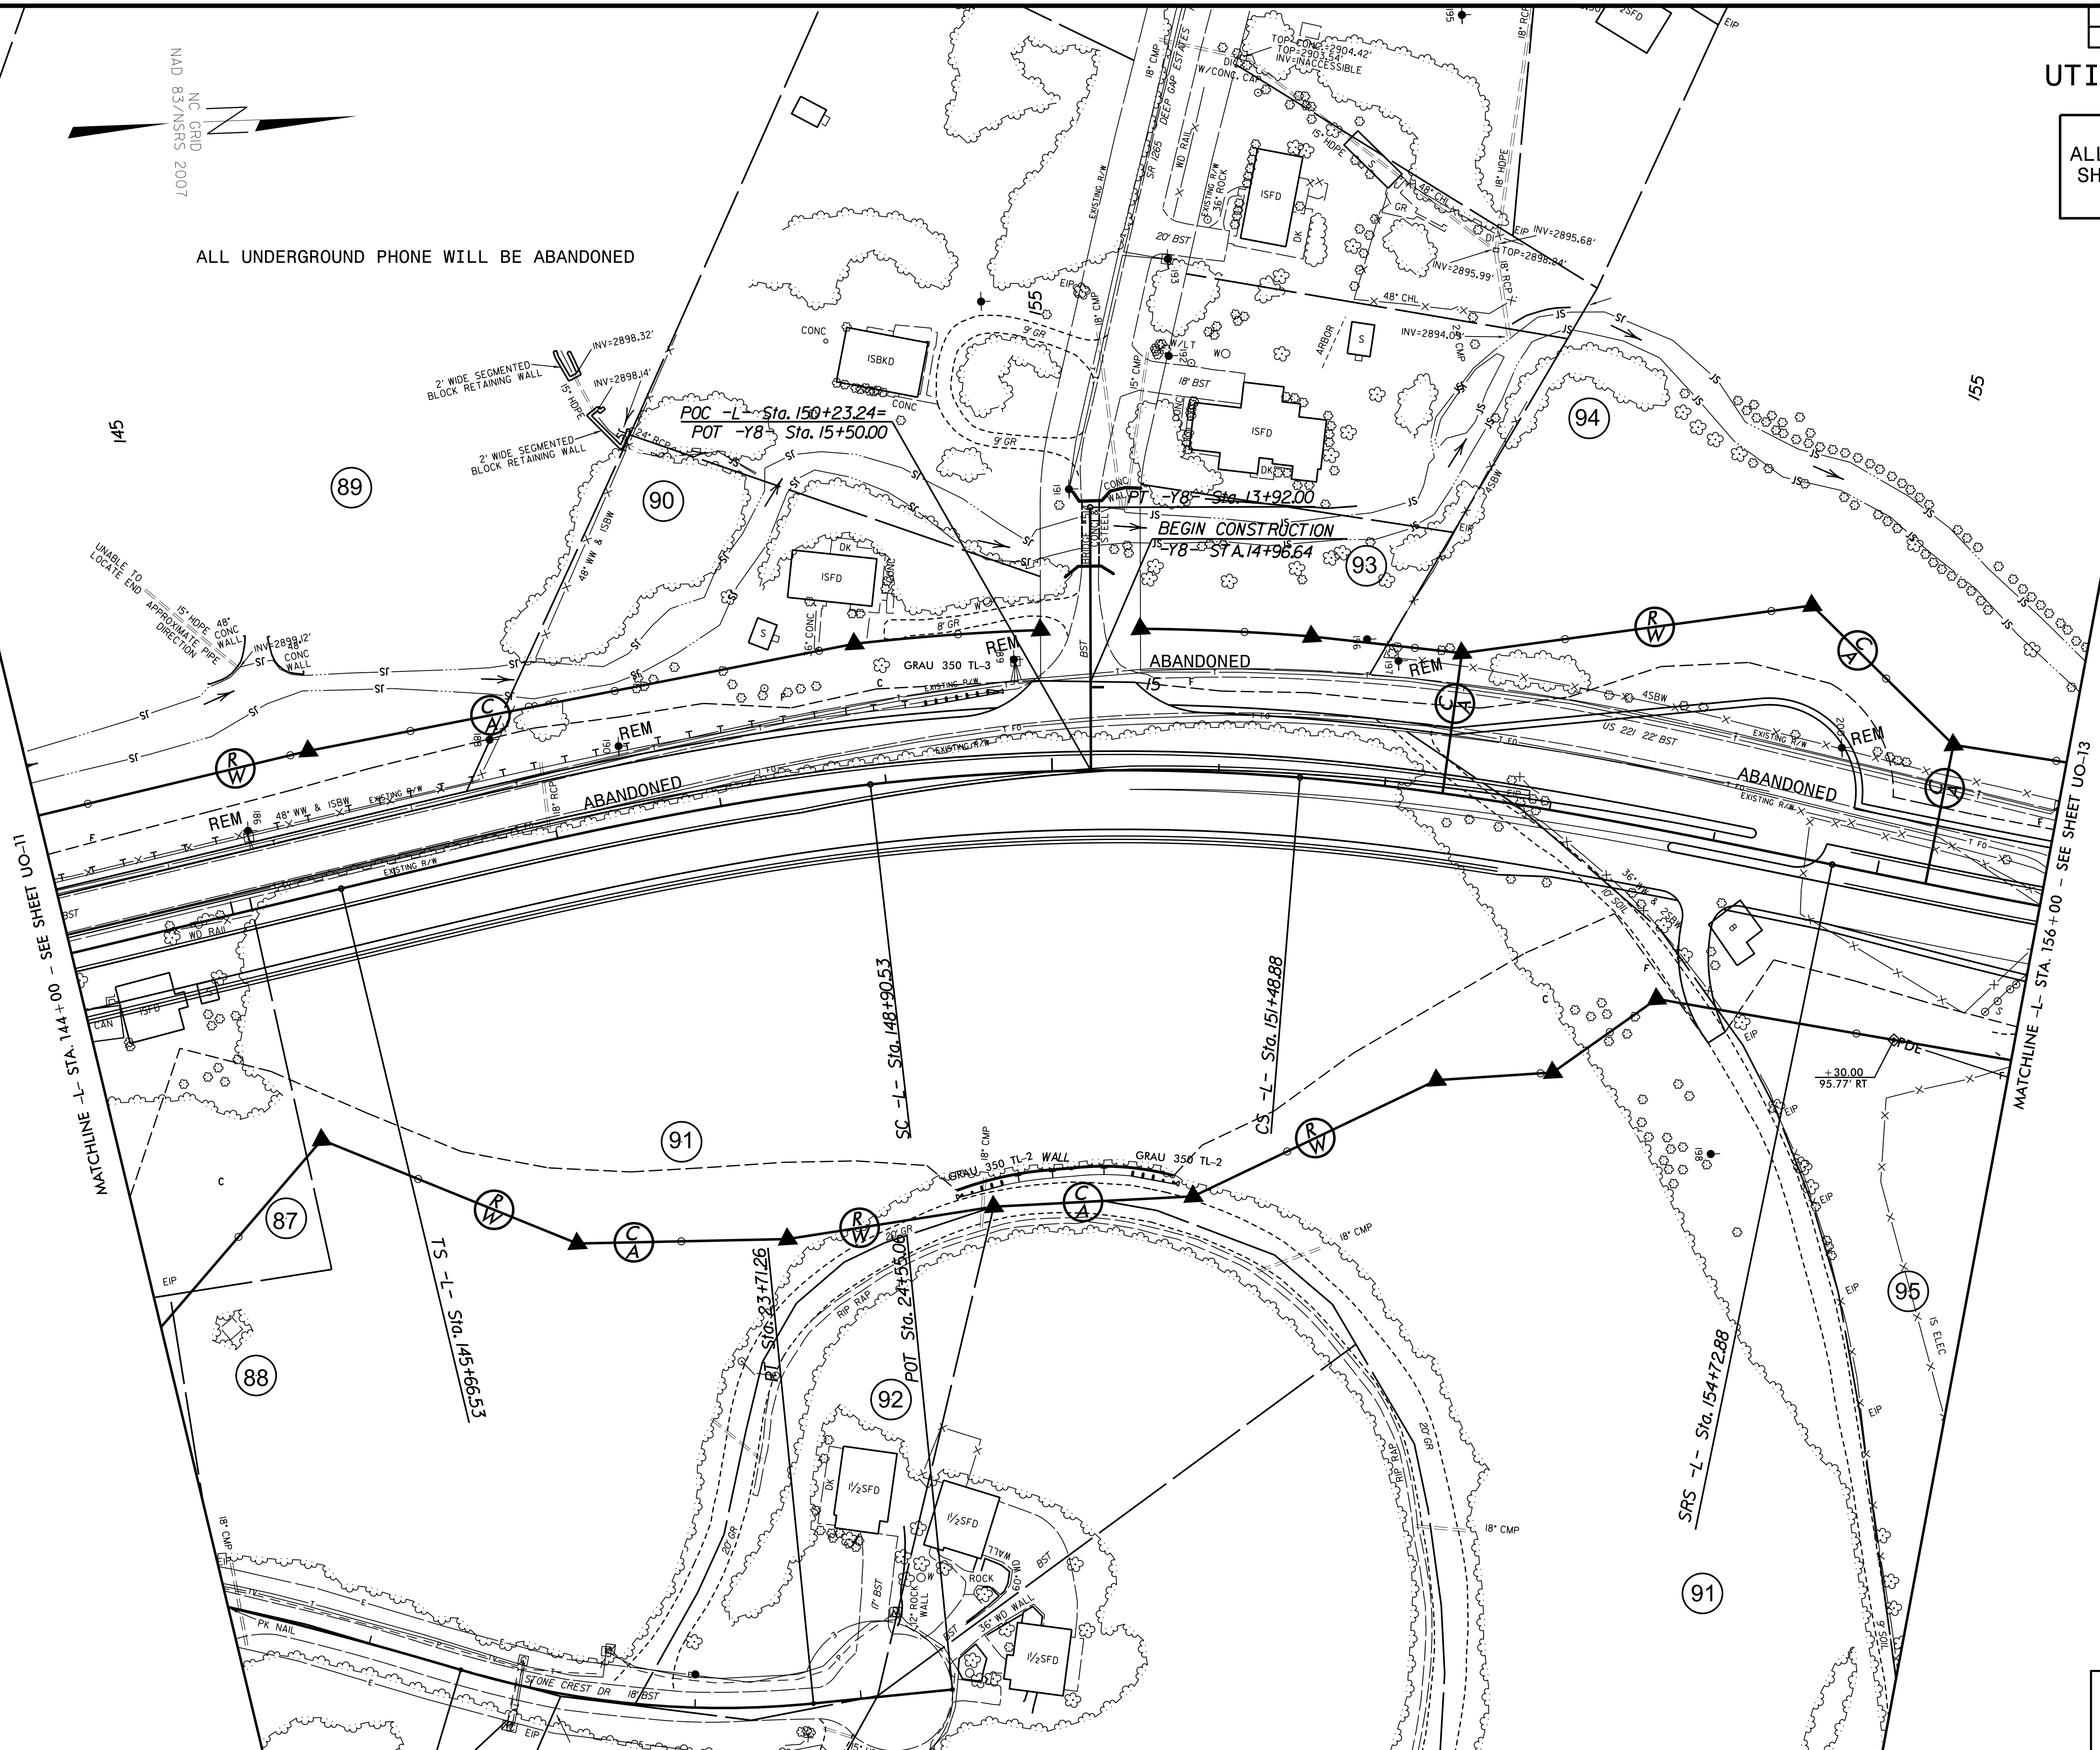

MATCHLINE -L- STA. 144+00 - SEE SHEET UO-11

MATCHLINE -L- STA. 156+00 - SEE SHEET UO-13

26559.075:R:\042915A\11\trees\Redy\Ut\Pro\UO\2915A_UO_psh12.dgn
 5/14/99
 6/21/99