

# UTILITIES BY OTHERS


**NOTE:**  
ALL PROPOSED UTILITY WORK  
SHOWN ON THIS SHEET WILL  
BE DONE BY OTHERS

**M A Engineering**  
Consultants, Inc.

598 East Chatham Street Suite 137 Cary, NC 27511  
Phone: 919.297.0220 Fax: 919.297.0221

NC License: F-0160

5/14/99 2659\075\B\642205\11\utes\Redy\_Ut\Proo\2915A\_UO\_psh15.dgn

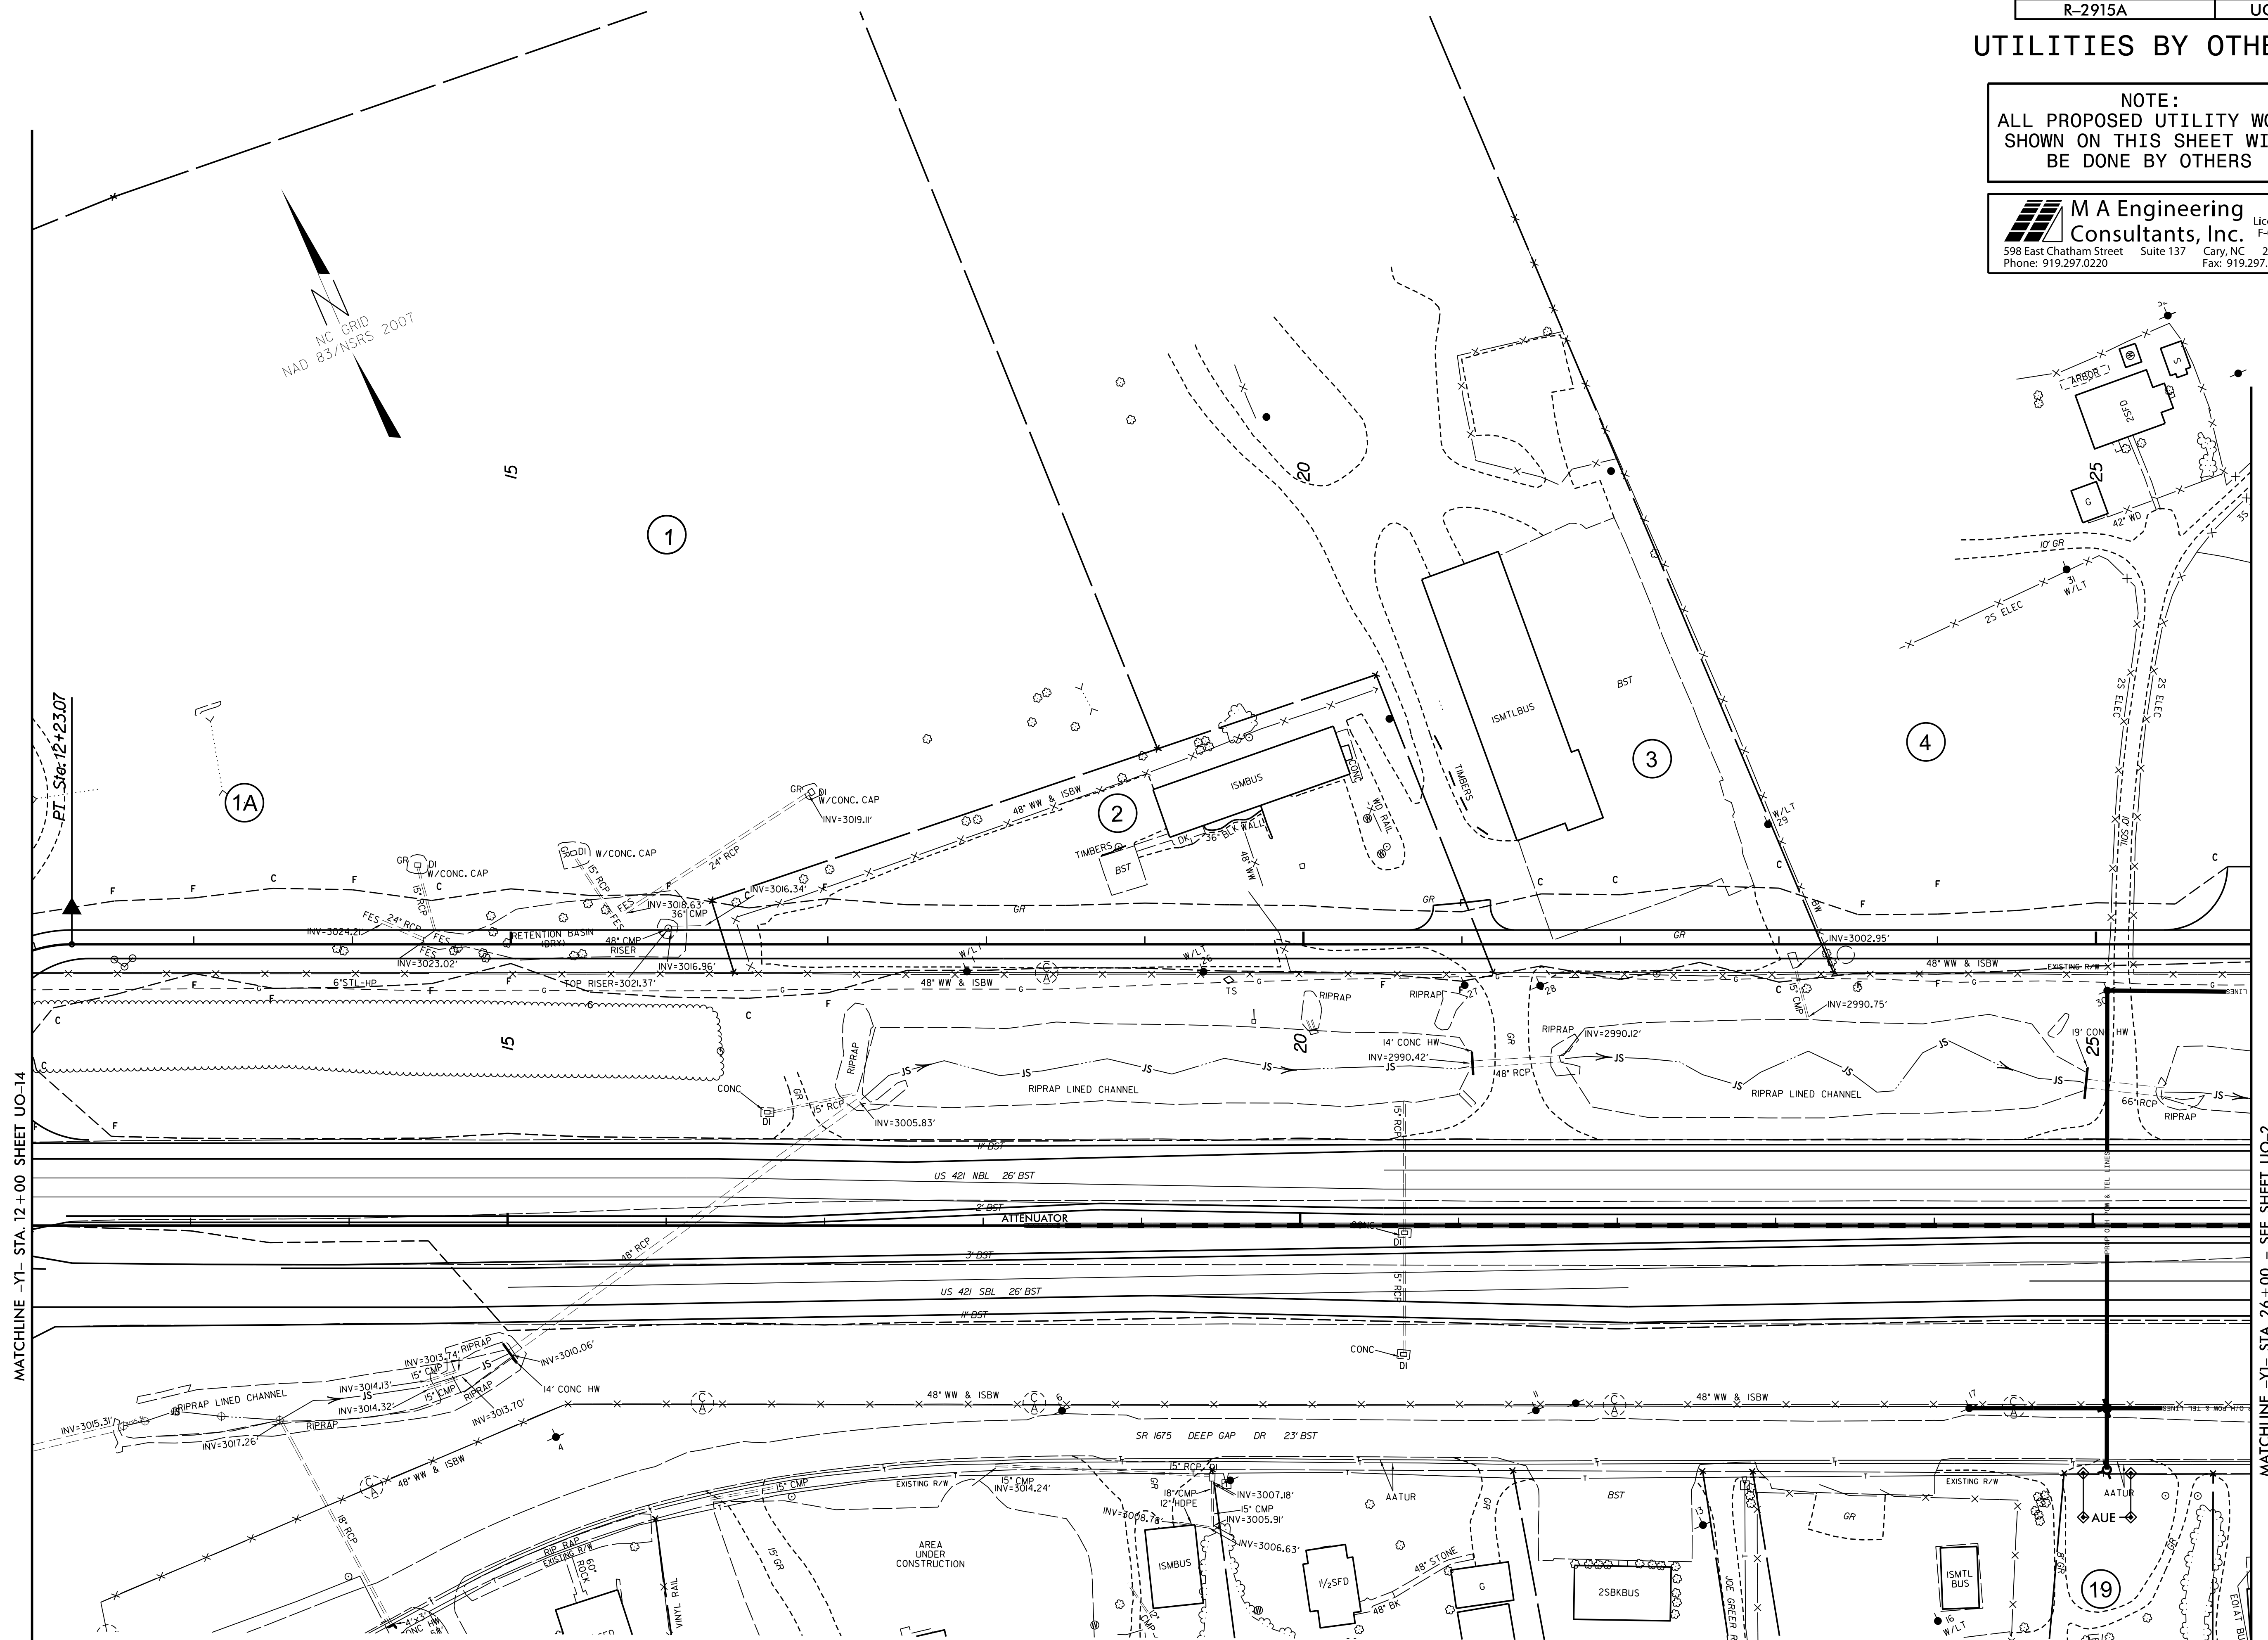

MATCHLINE -Y1- STA. 12 + 00 SHEET UO-14

MATCHLINE -Y1- STA. 26 + 00 - SEE SHEET UO-2



PT. Sta: 12+23.07

1A

1

2

3

4

19

NC GRID  
NAD 83/NSRS 2007

MATCHLINE -Y1- STA. 12 + 00 SHEET UO-14

MATCHLINE -Y1- STA. 26 + 00 - SEE SHEET UO-2