


8/23/99



PROJ. REFERENCE NO.
R-2915A

SHEET NO.
X-16

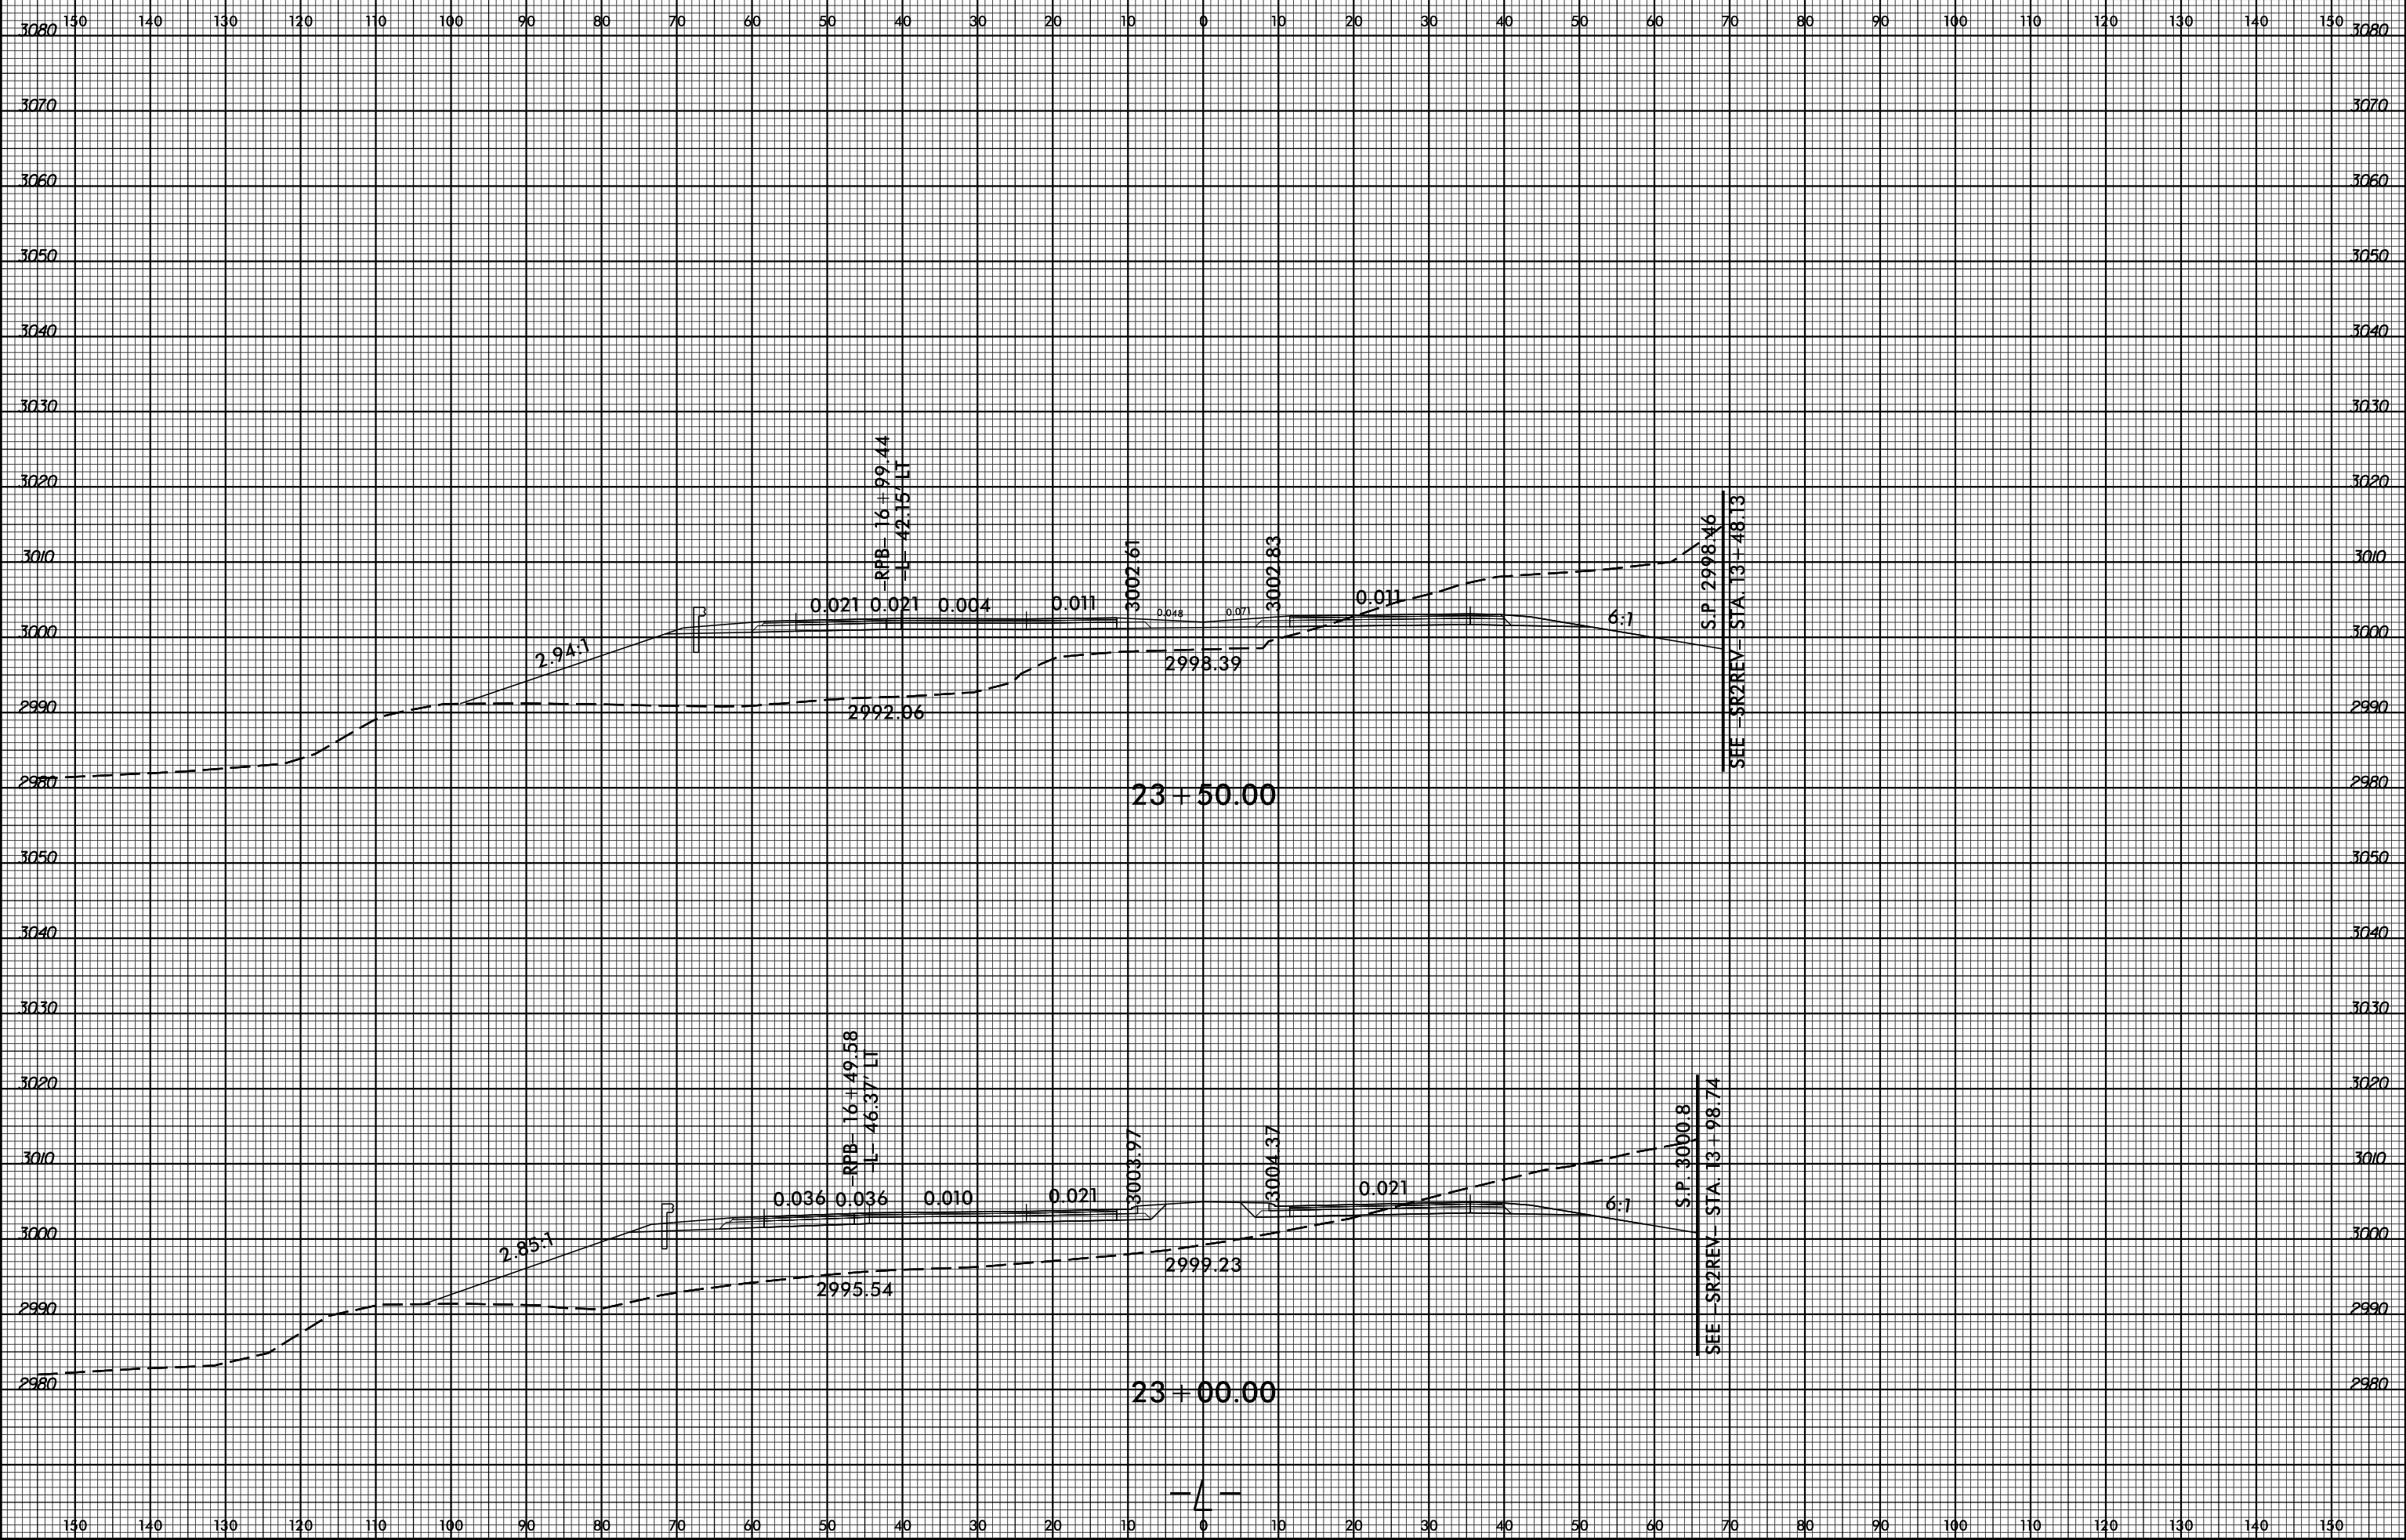

RPB=16+99.44
L=42.15' LT

RPB=16+49.58
L=46.37' LT

23+50.00

23+00.00

S.P. 2998.46
SEE -SR2REV- STA. 13+48.13

S.P. 3000.8
SEE -SR2REV- STA. 13+98.74

SYSTEMS
SERVICES
CORPORATION