


8/23/99

130 120 110 100 90 80 70 60 50 40 30 20 10 0 10 20 30 40 50 60 70 80 90 100 110 120 130 140 150 160 170

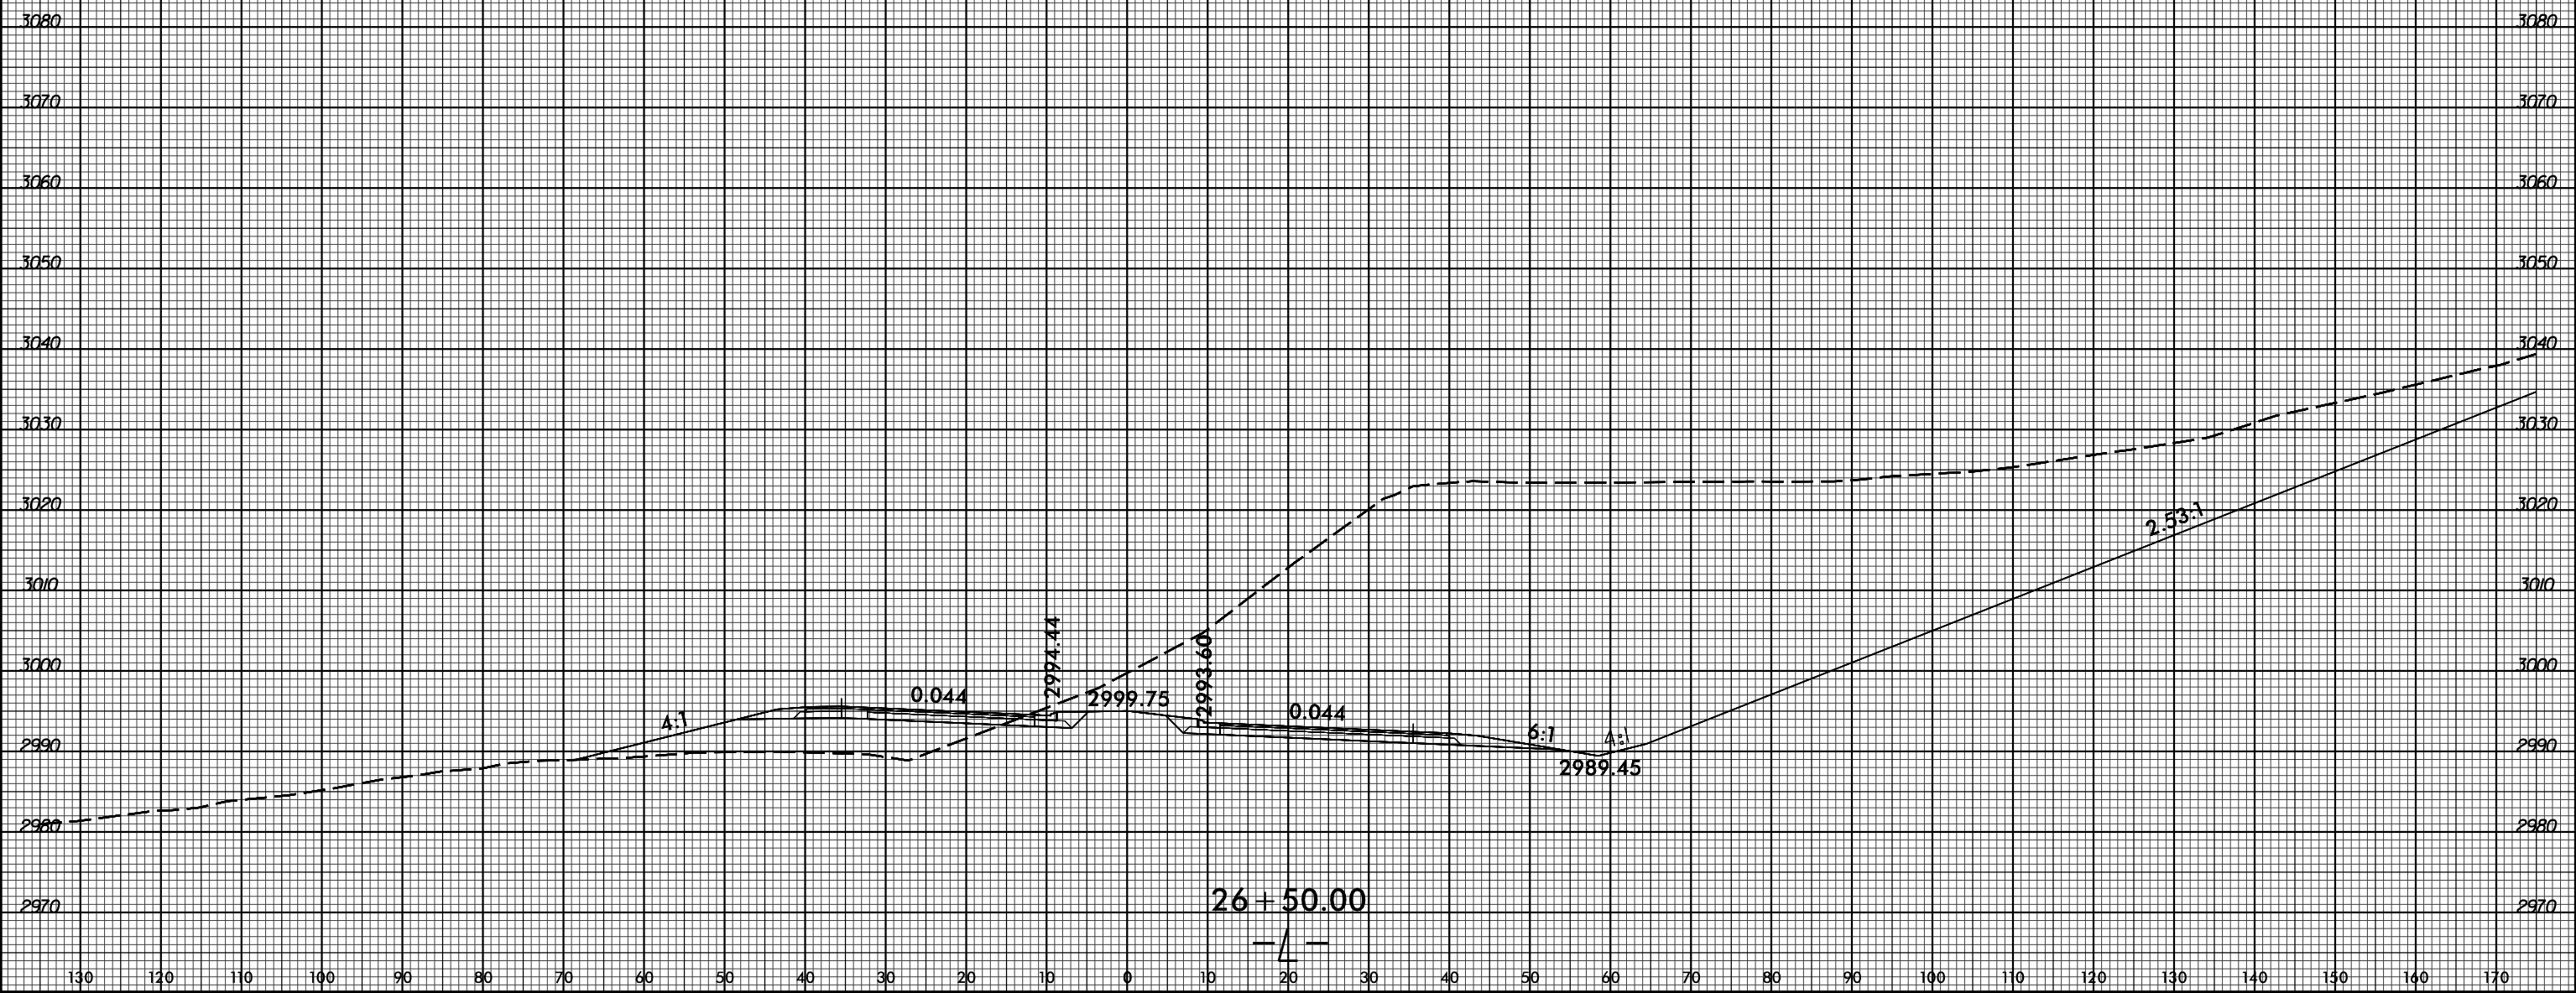

SYSTEMS
 DESIGN
 GROUP
 INC.
 1111
 11th
 Street
 N.W.
 Albuquerque,
 NM 87102
 (505) 243-8800
 www.sdgi.com