


8/23/99



PROJ. REFERENCE NO.	SHEET NO.
R-2915A	X-32

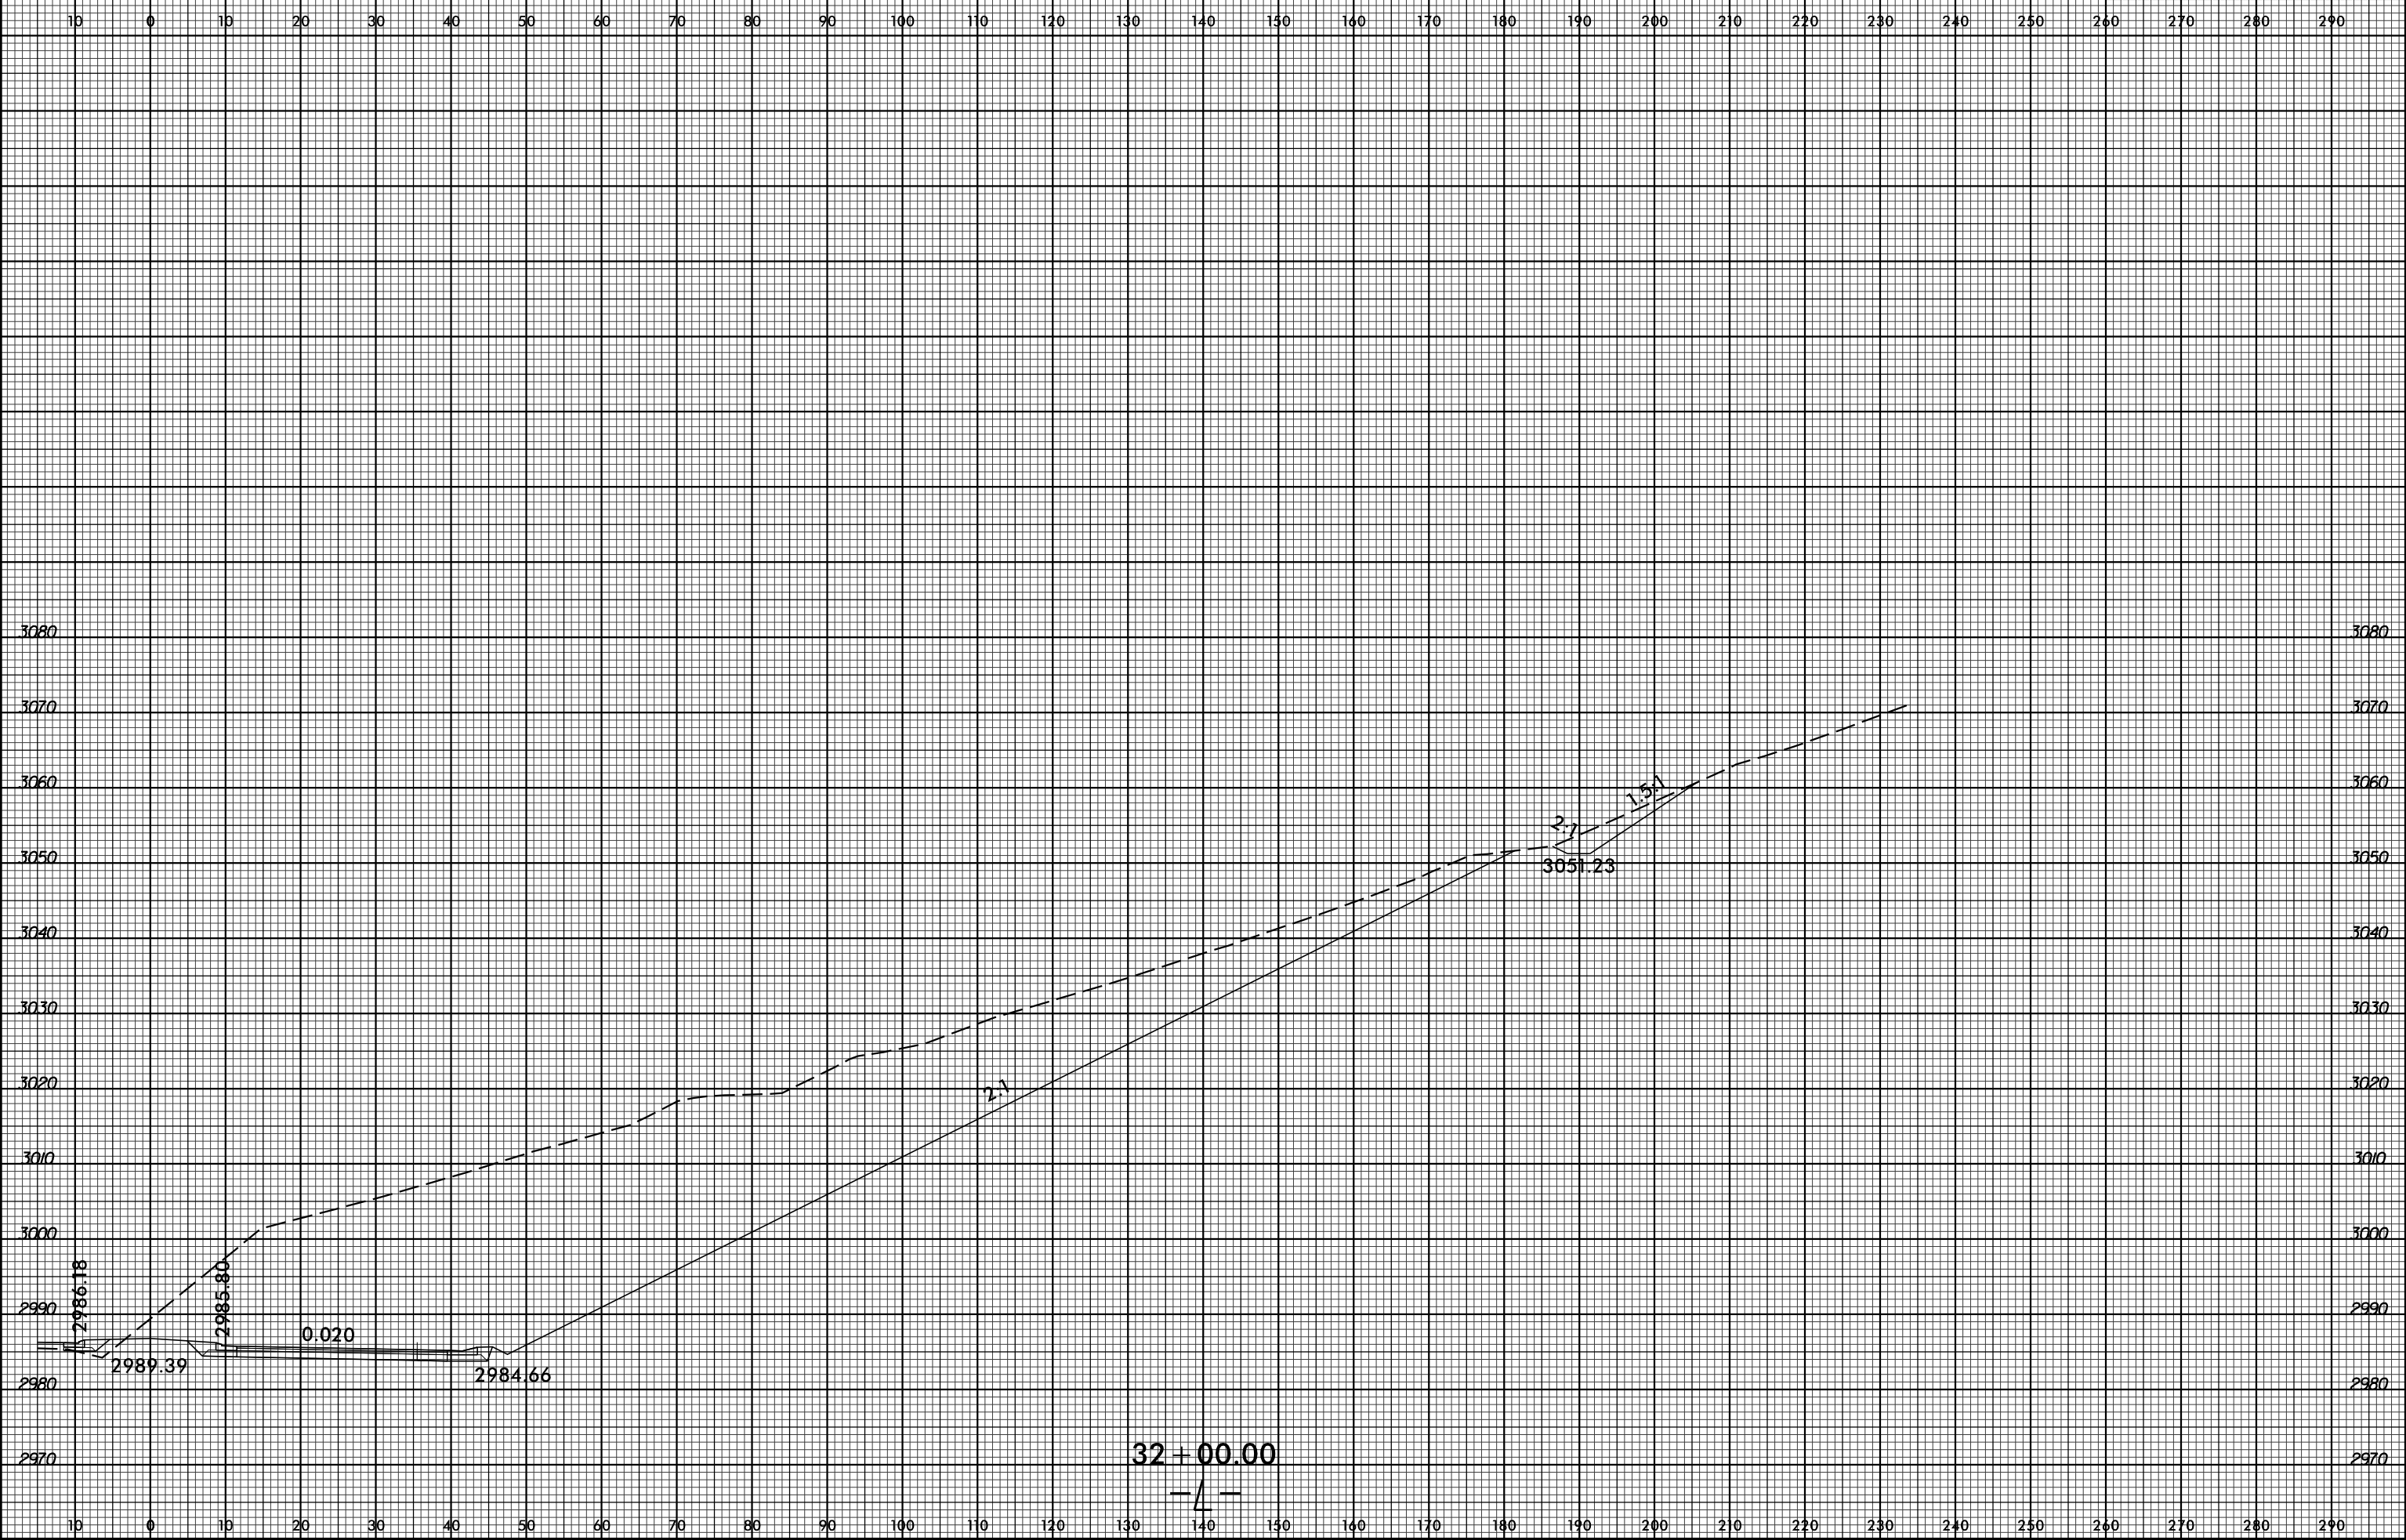

SYSTEMS
 DESIGN
 GROUP
 INC.
 1000
 W. 10th
 ST.
 SUITE 100
 DENVER, CO 80202
 (303) 733-8800
 WWW.SDGI.COM

32 + 00.00