


8/23/99

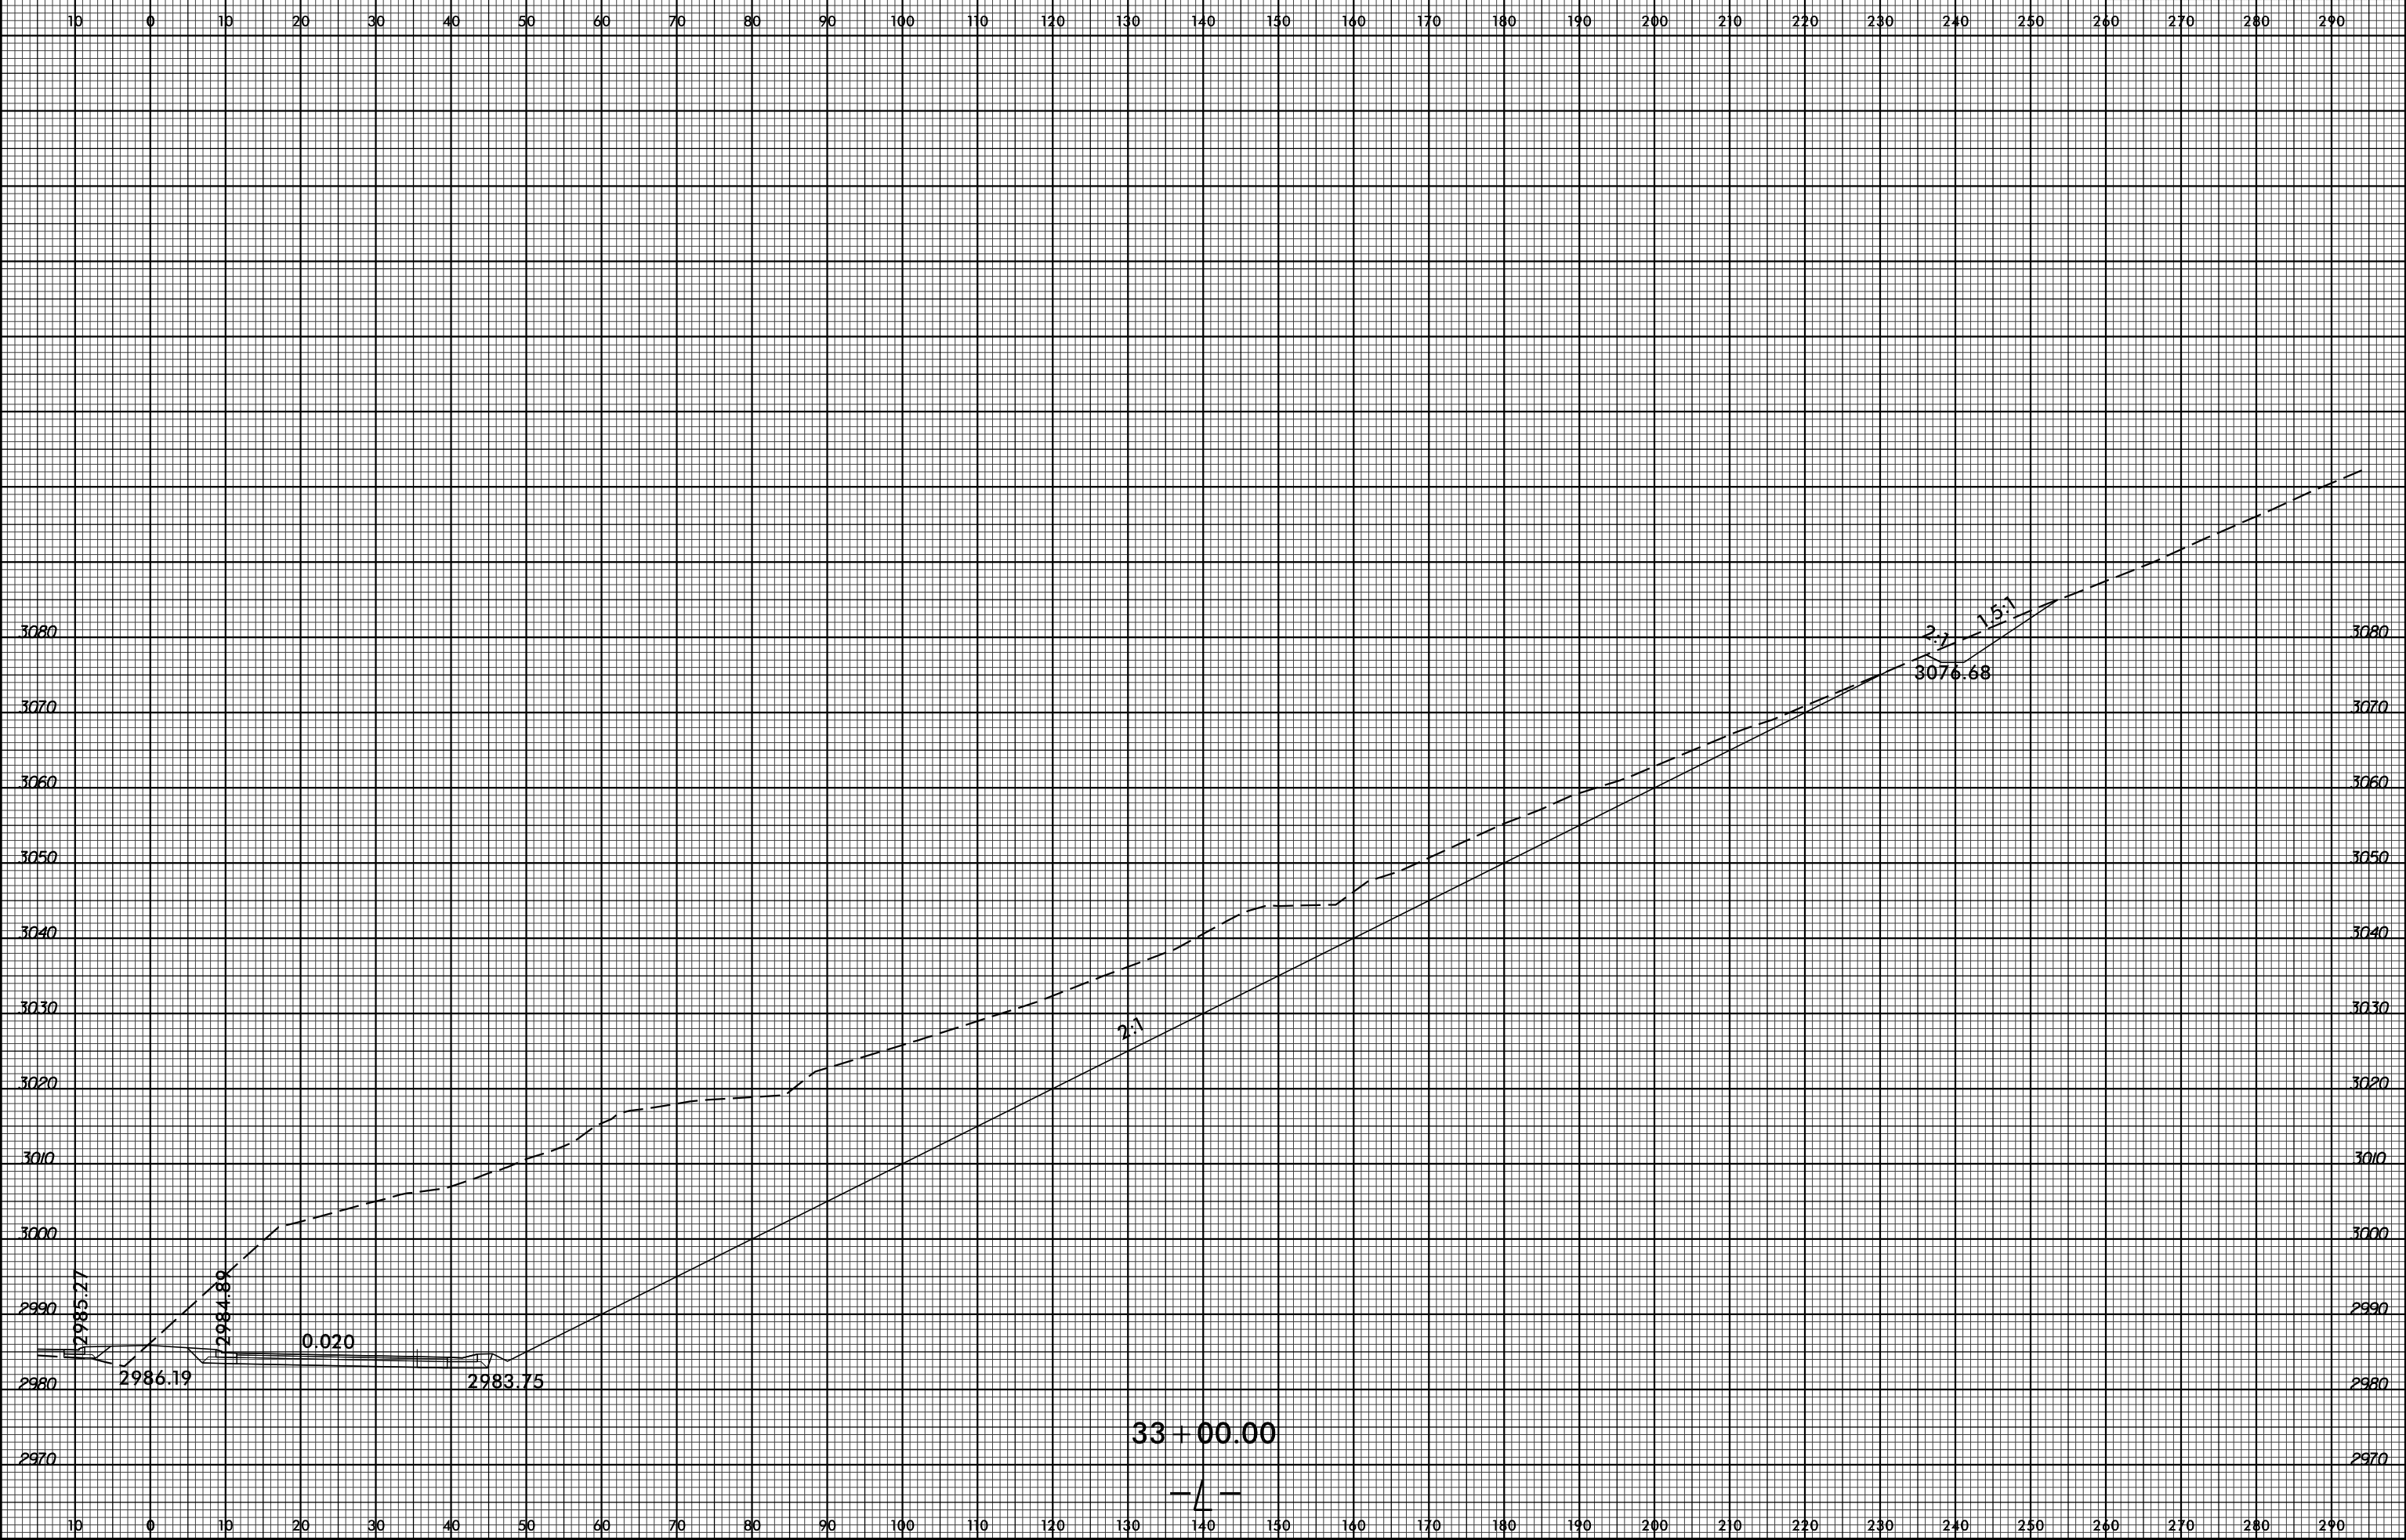

PROJ. REFERENCE NO.	SHEET NO.
R-2915A	X-34



\$\$\$\$\$\$
 \$\$\$\$SYTIME\$\$\$\$\$
