


8/23/99



PROJ. REFERENCE NO.	SHEET NO.
R-2915A	X-35

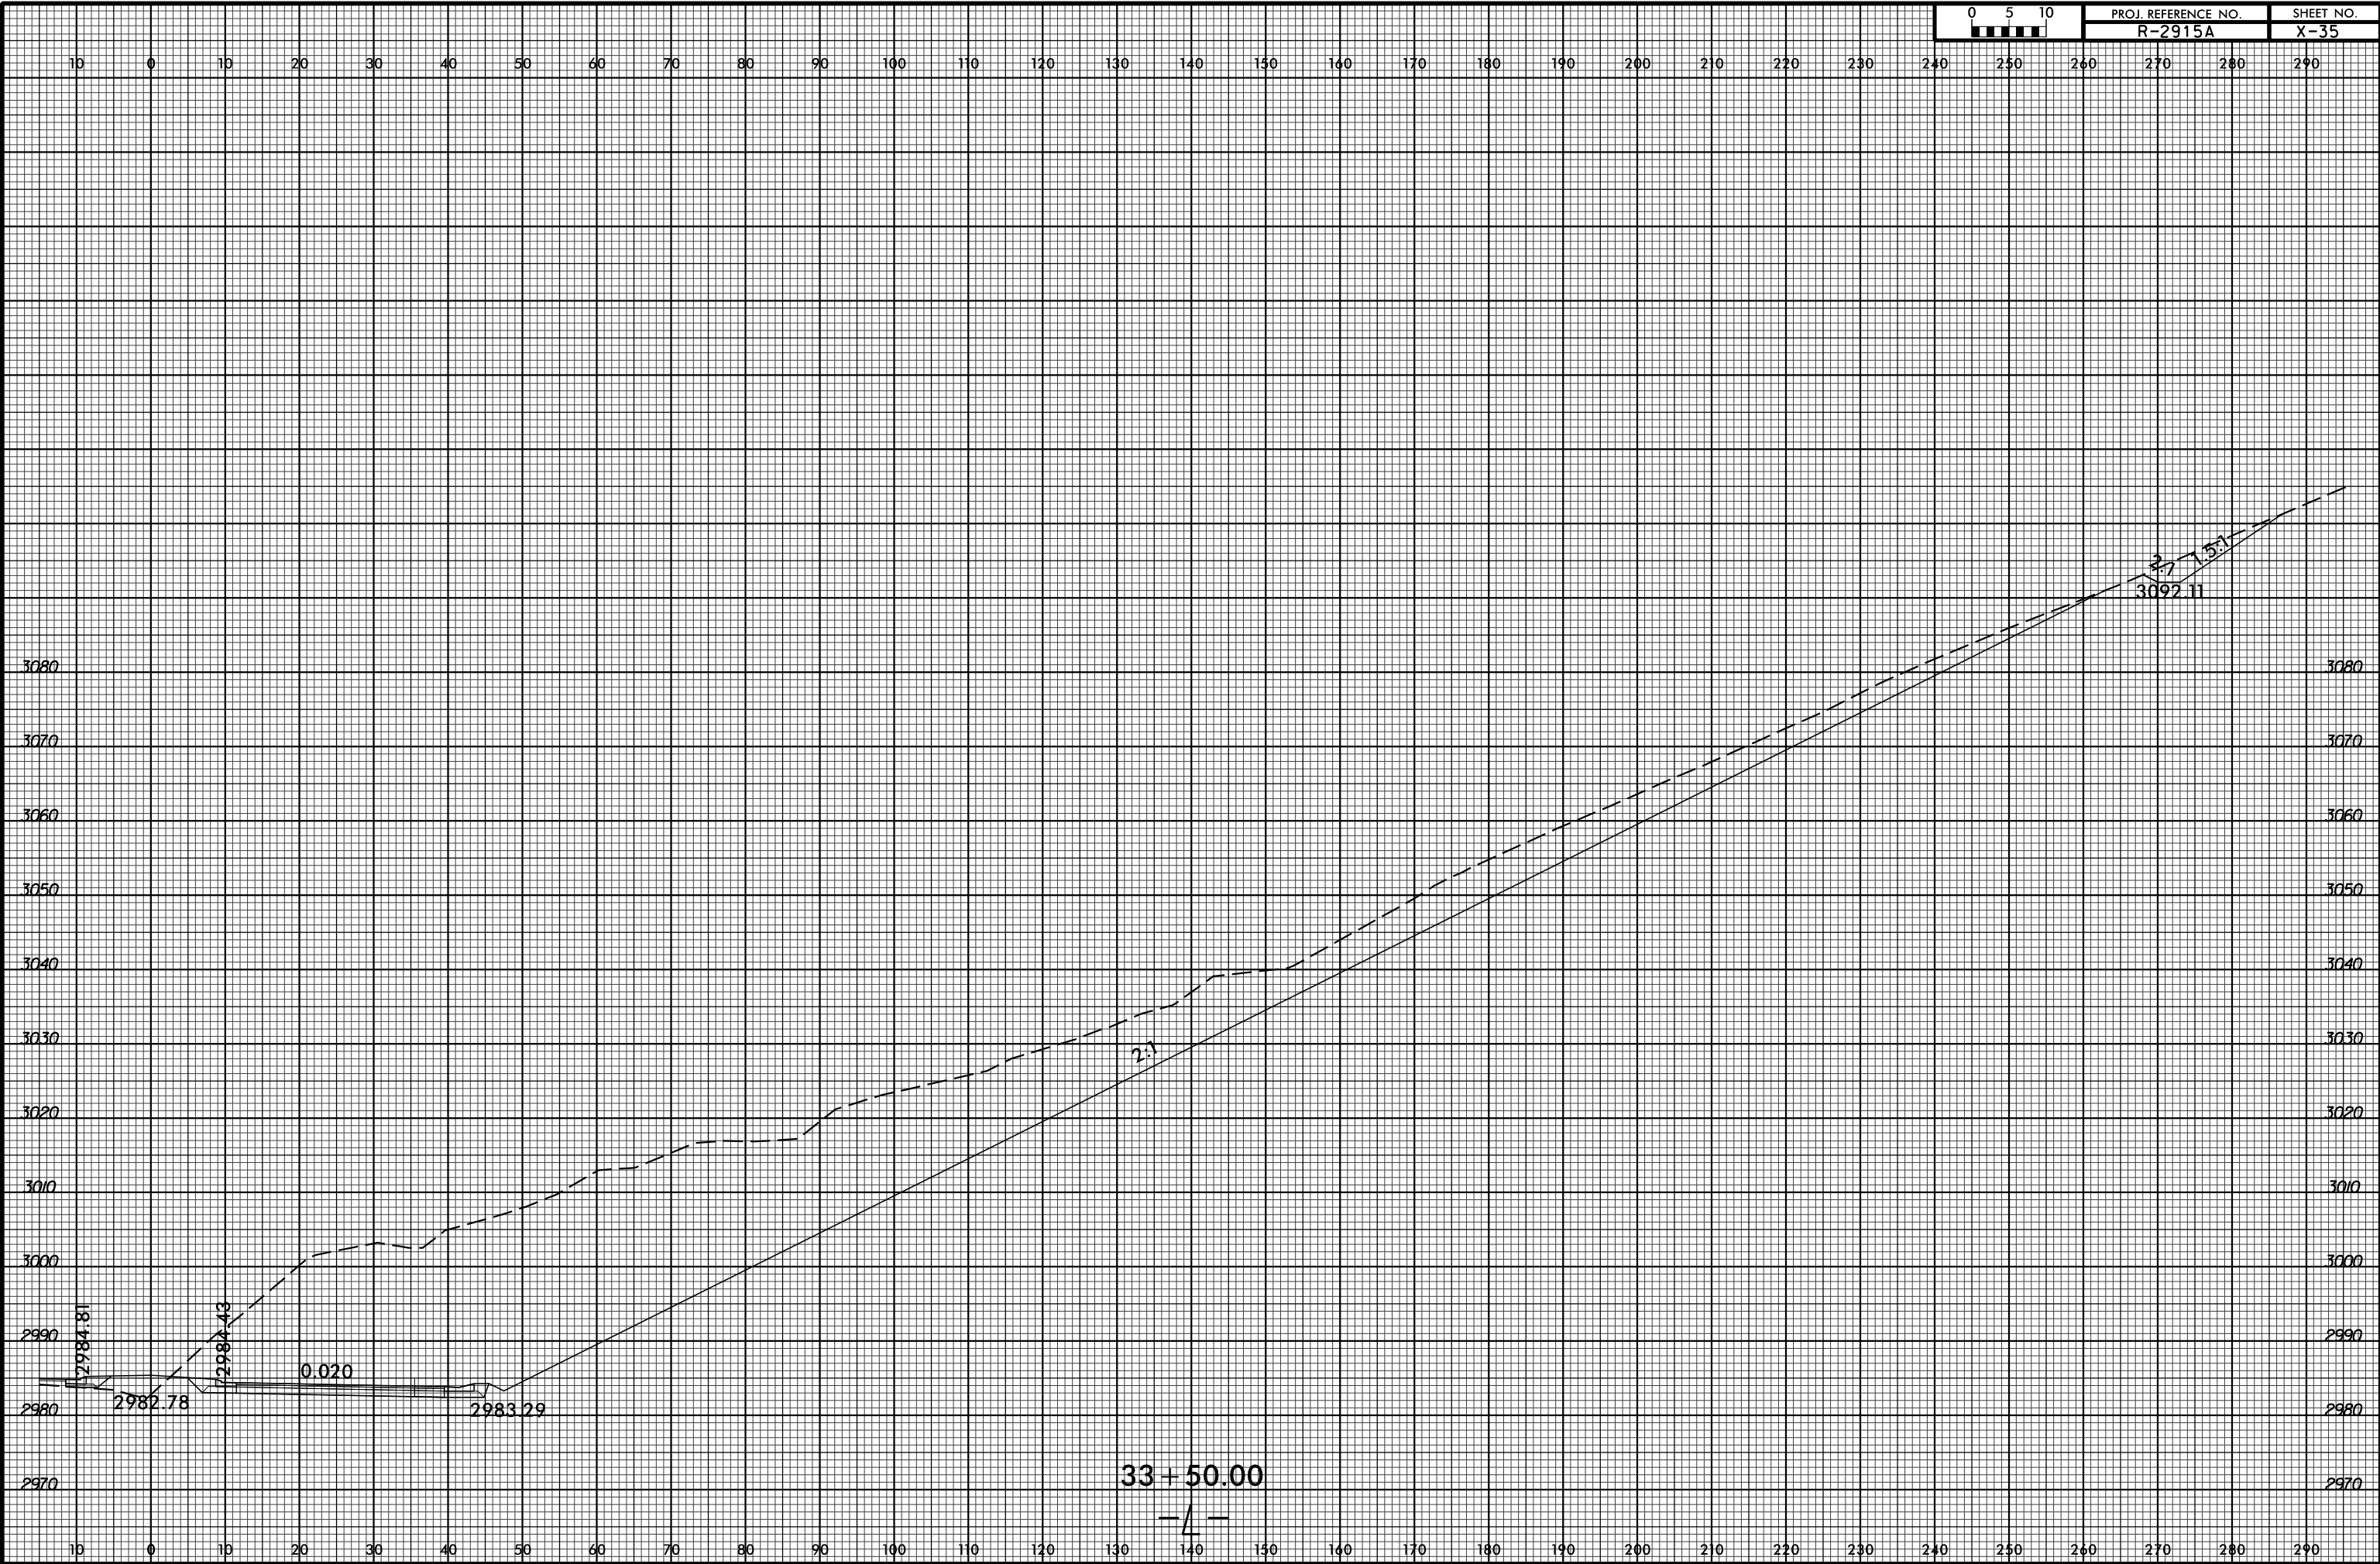

\$\$\$SYTIME\$\$\$\$\$
 \$\$\$SUNTIME\$\$\$\$\$
 \$\$\$DATE\$\$\$\$\$
 \$\$\$DRAWN BY\$\$\$\$\$
 \$\$\$CHECKED BY\$\$\$\$\$
 \$\$\$DATE\$\$\$\$\$
 \$\$\$SCALE\$\$\$\$\$
 \$\$\$SHEET NO\$\$\$\$\$
 \$\$\$PROJECT\$\$\$\$\$

33 + 50.00

