


8/23/99



PROJ. REFERENCE NO.	SHEET NO.
R-2915A	X-36

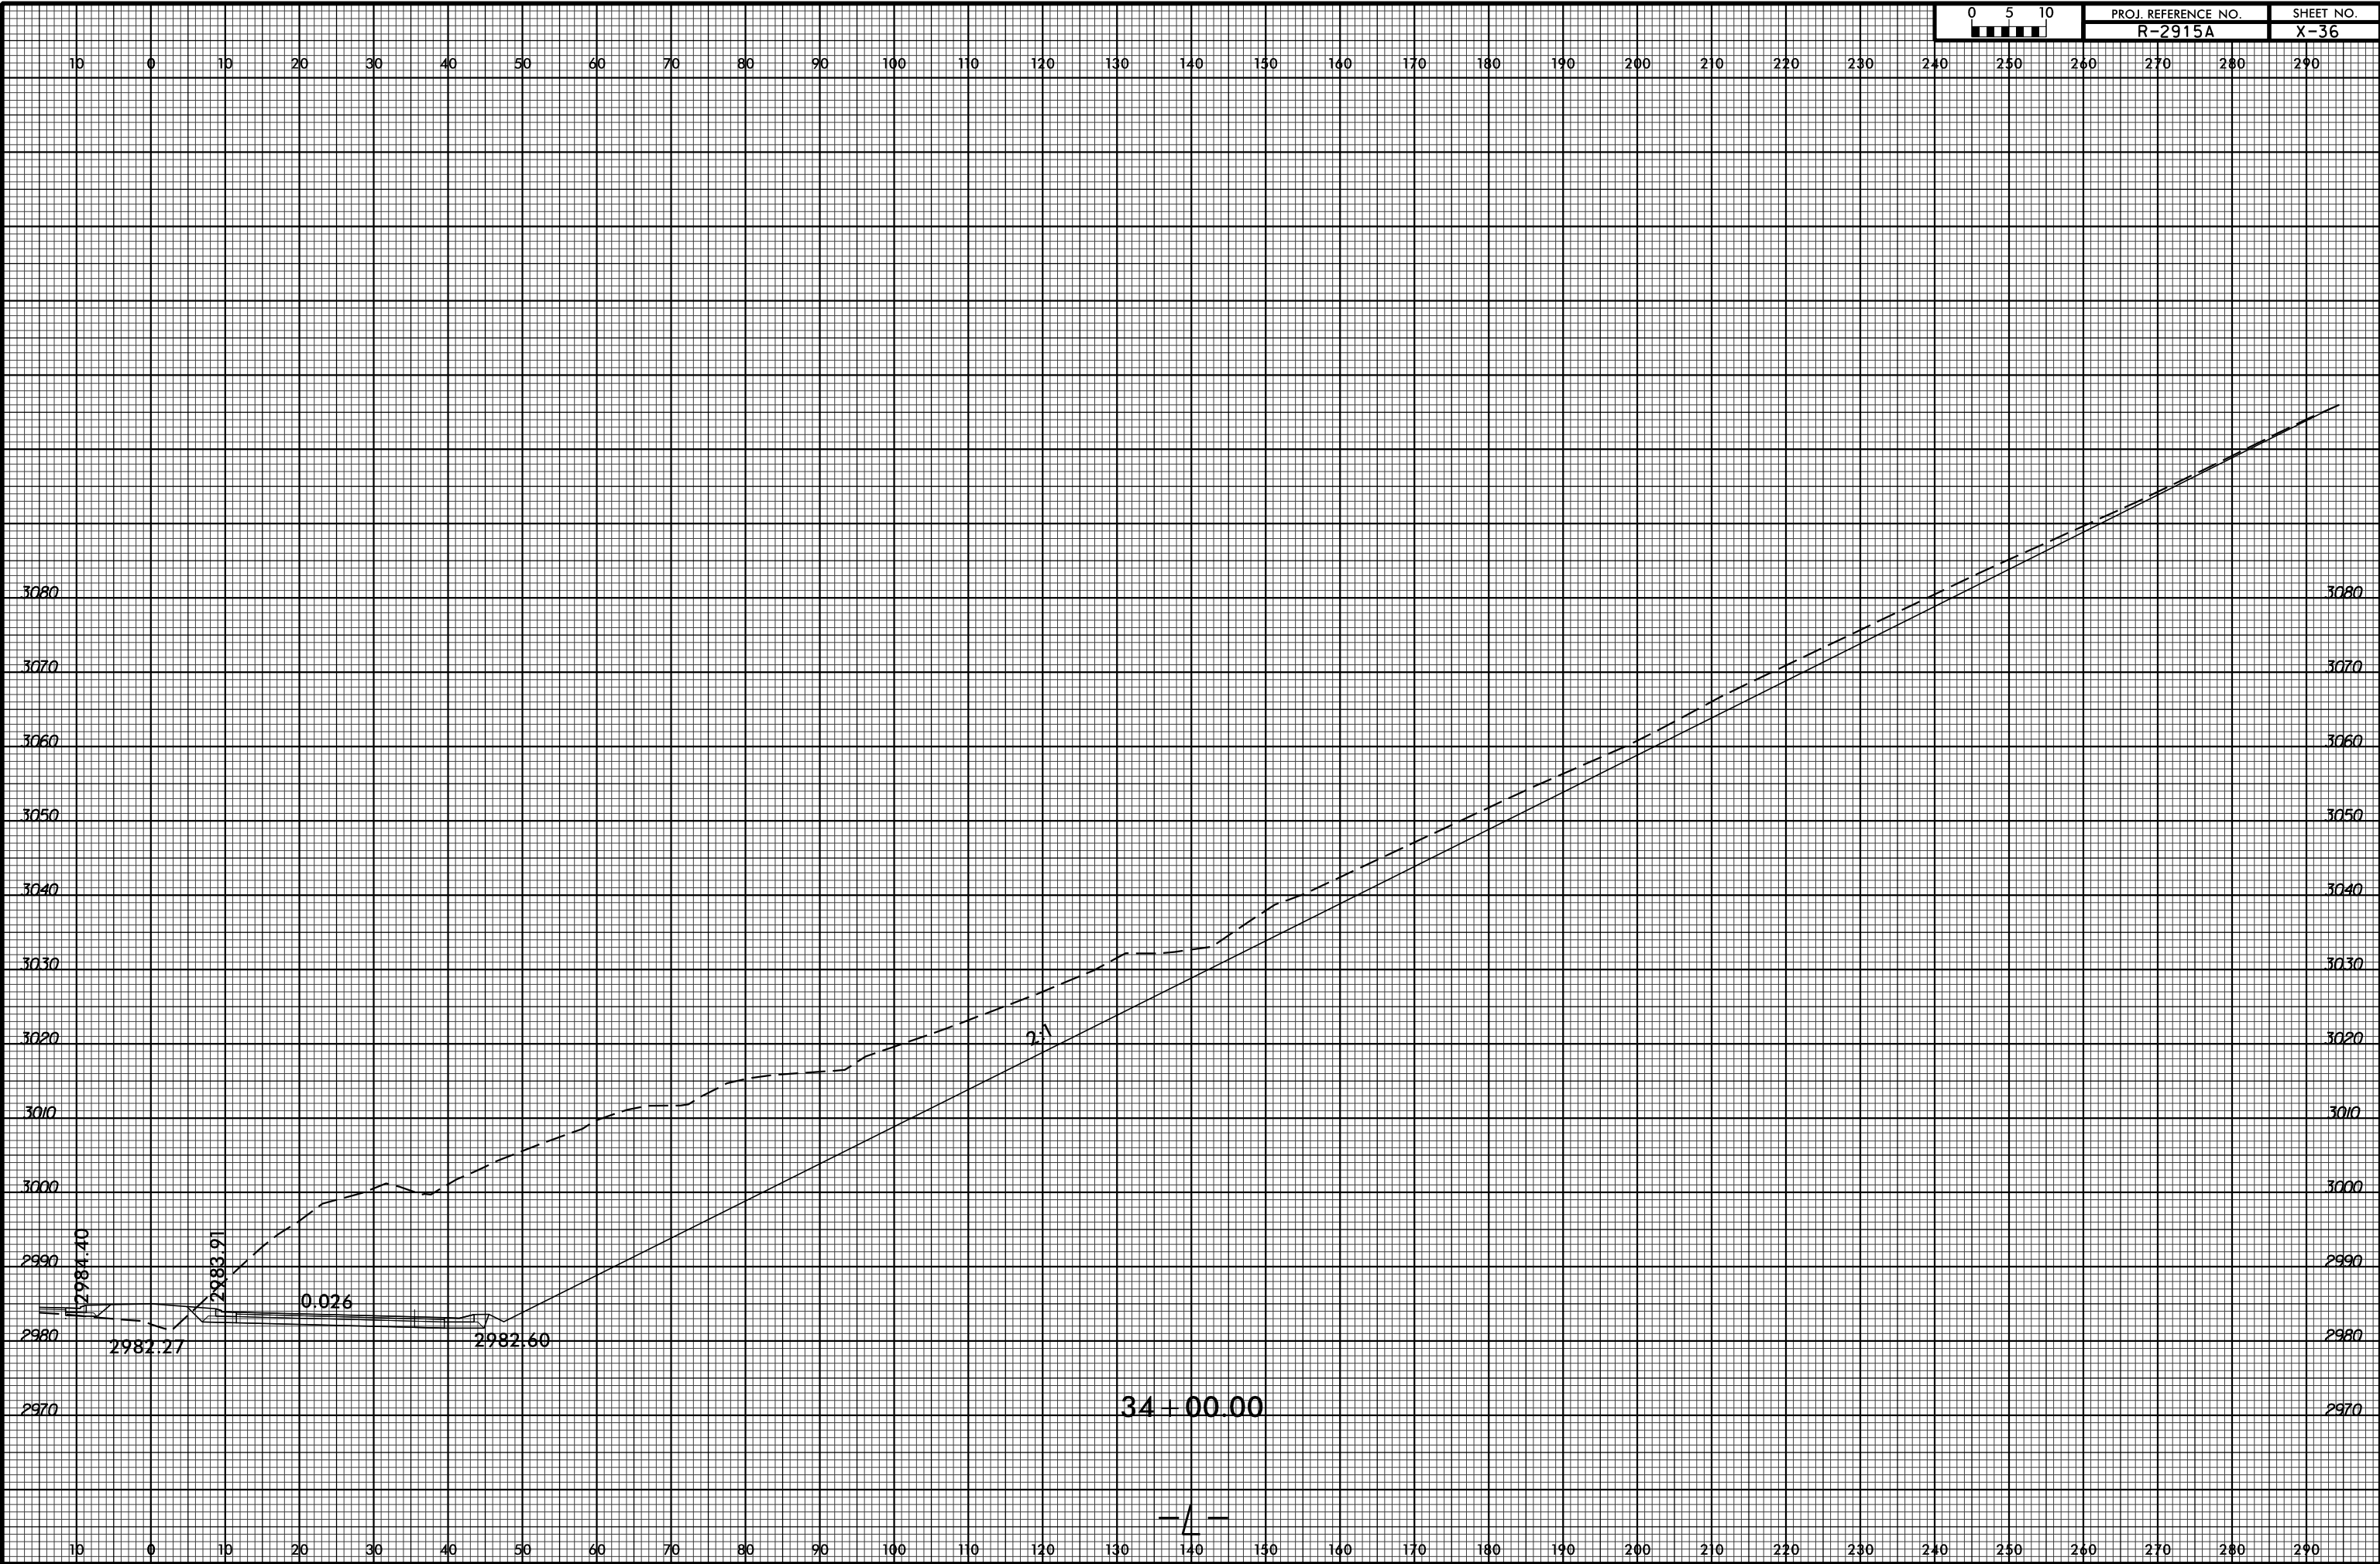

SYSTEMS  
 SERVICES  
 CONSULTING

34 + 00.00

