


8/23/99



PROJ. REFERENCE NO.	SHEET NO.
R-2915A	X-37

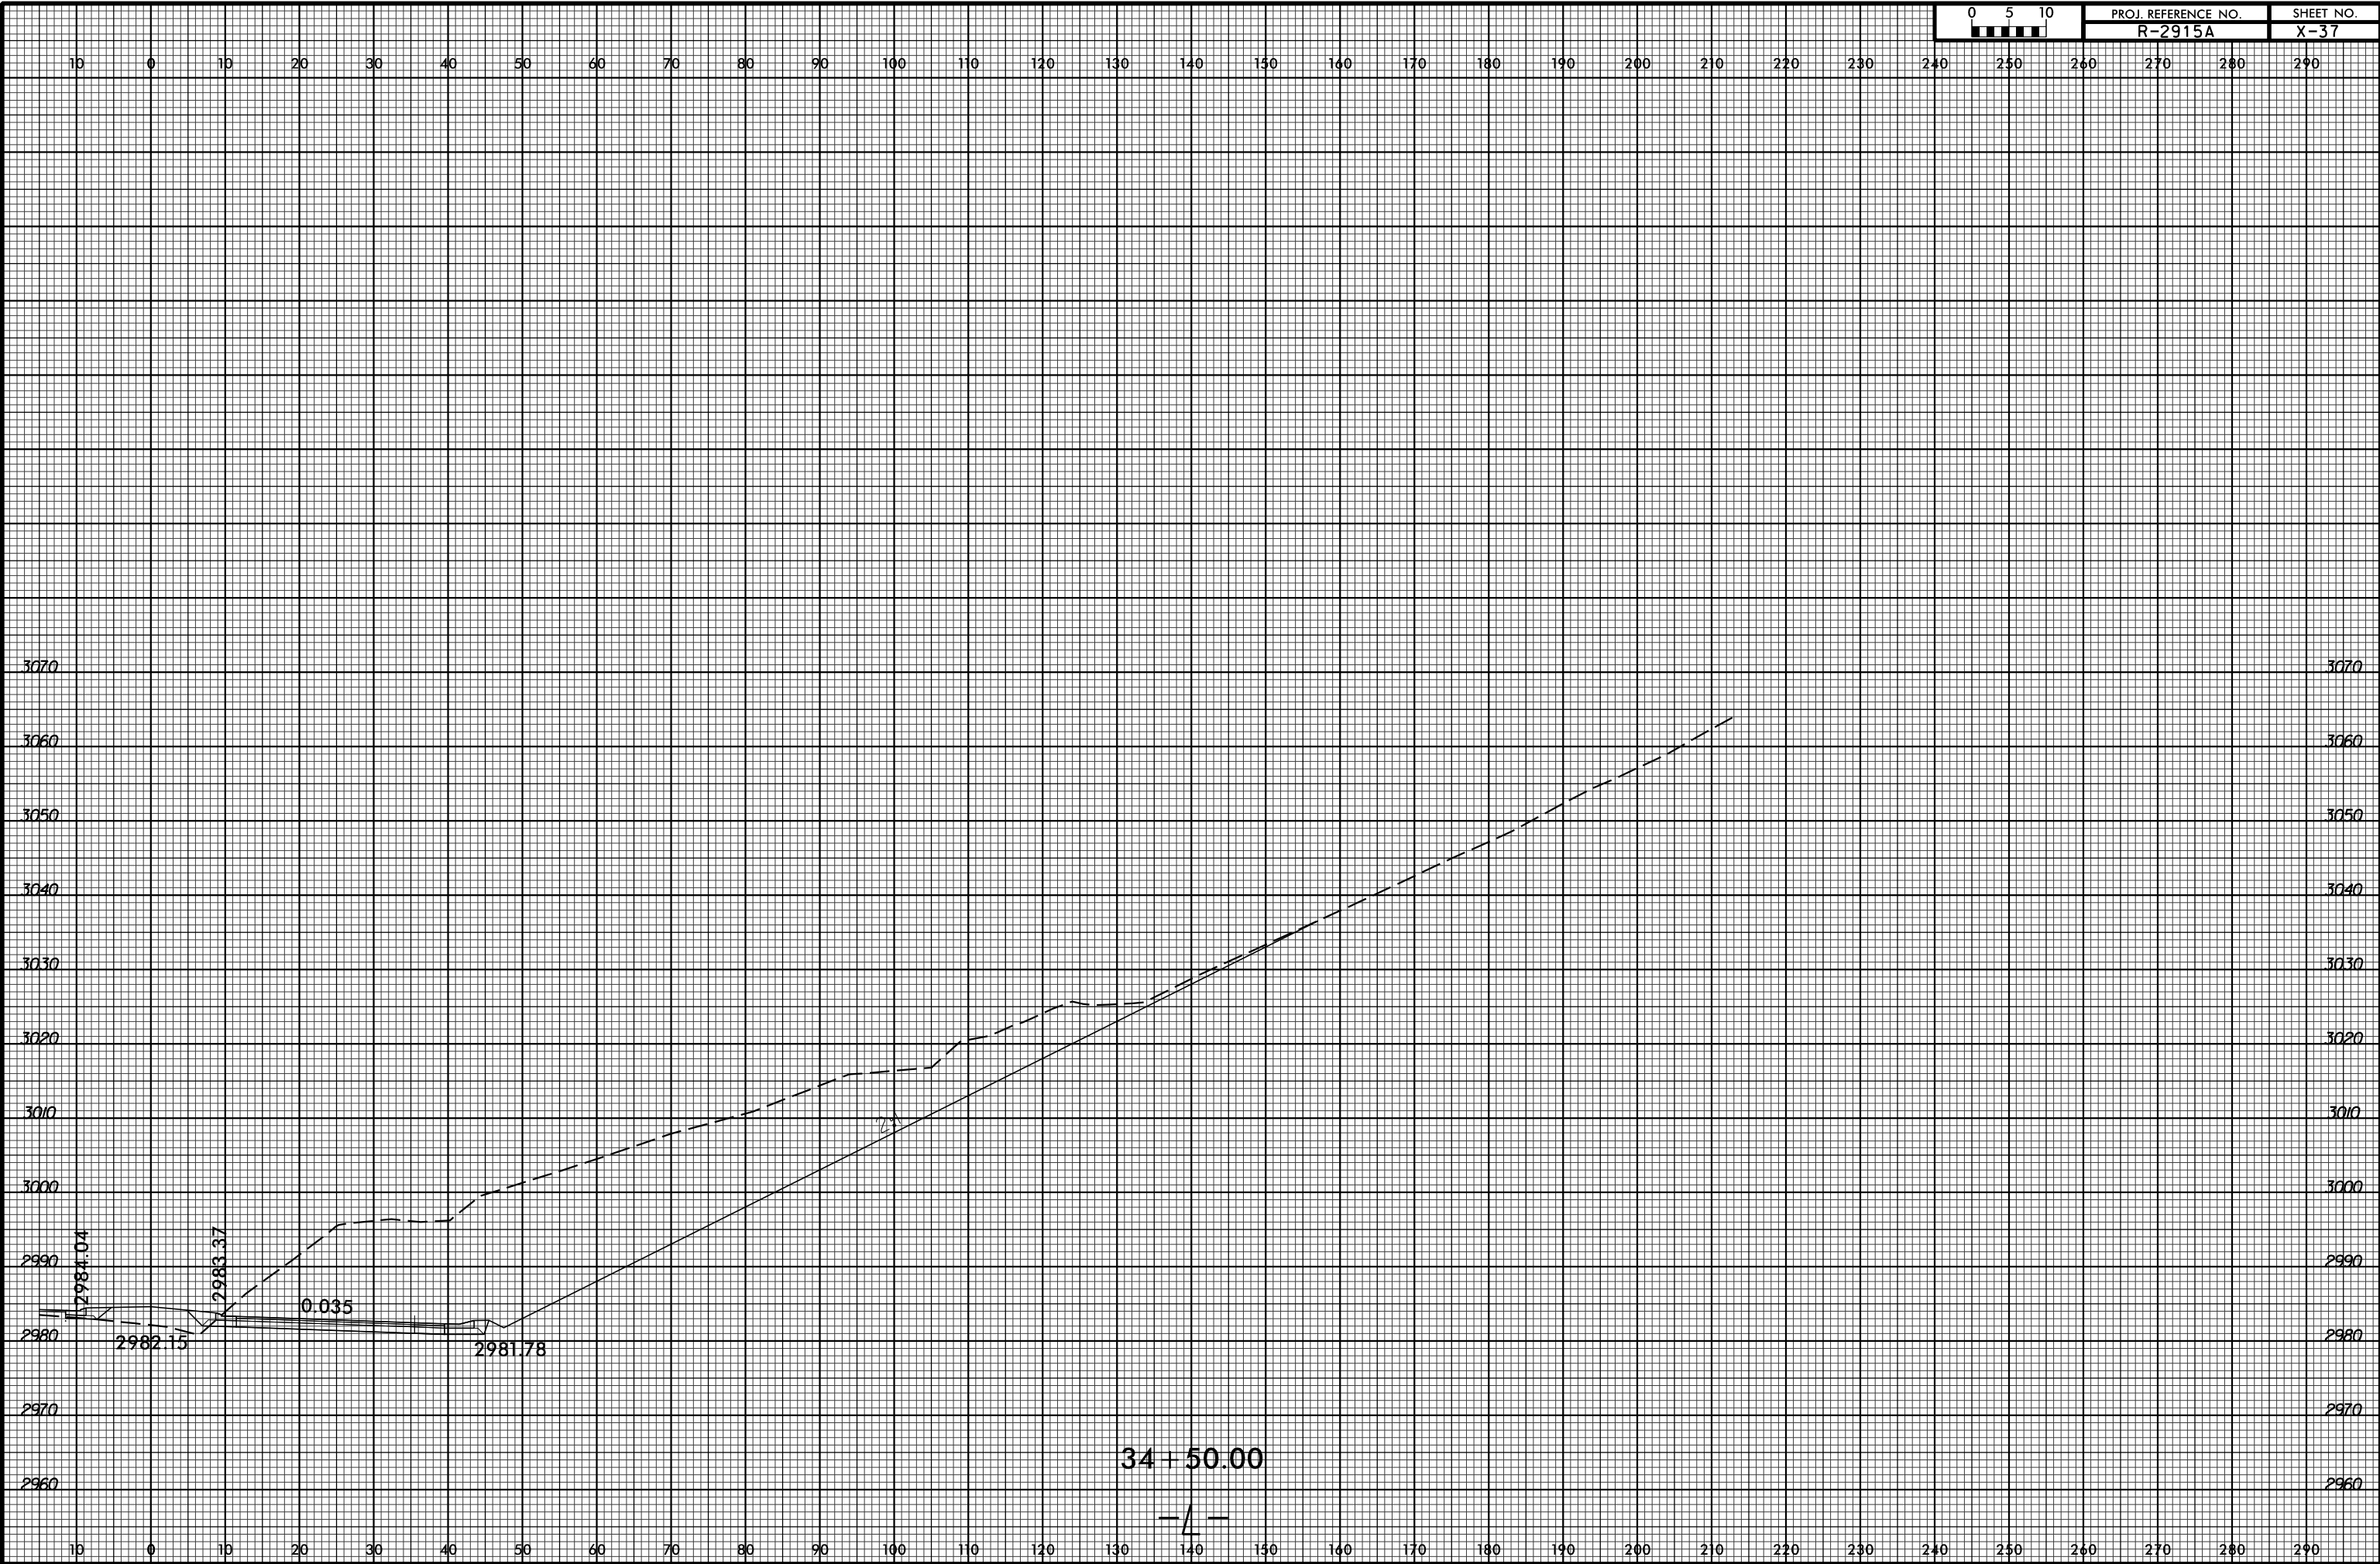

\$\$\$SYTIME\$\$\$\$\$
 \$\$\$SLOPE\$\$\$\$\$
 \$\$\$CURVATURE\$\$\$\$\$
 \$\$\$ELEVATION\$\$\$\$\$
 \$\$\$STATIONING\$\$\$\$\$

34 + 50.00

