


8/23/99




PROJ. REFERENCE NO.
R-2915A

SHEET NO.
X-47

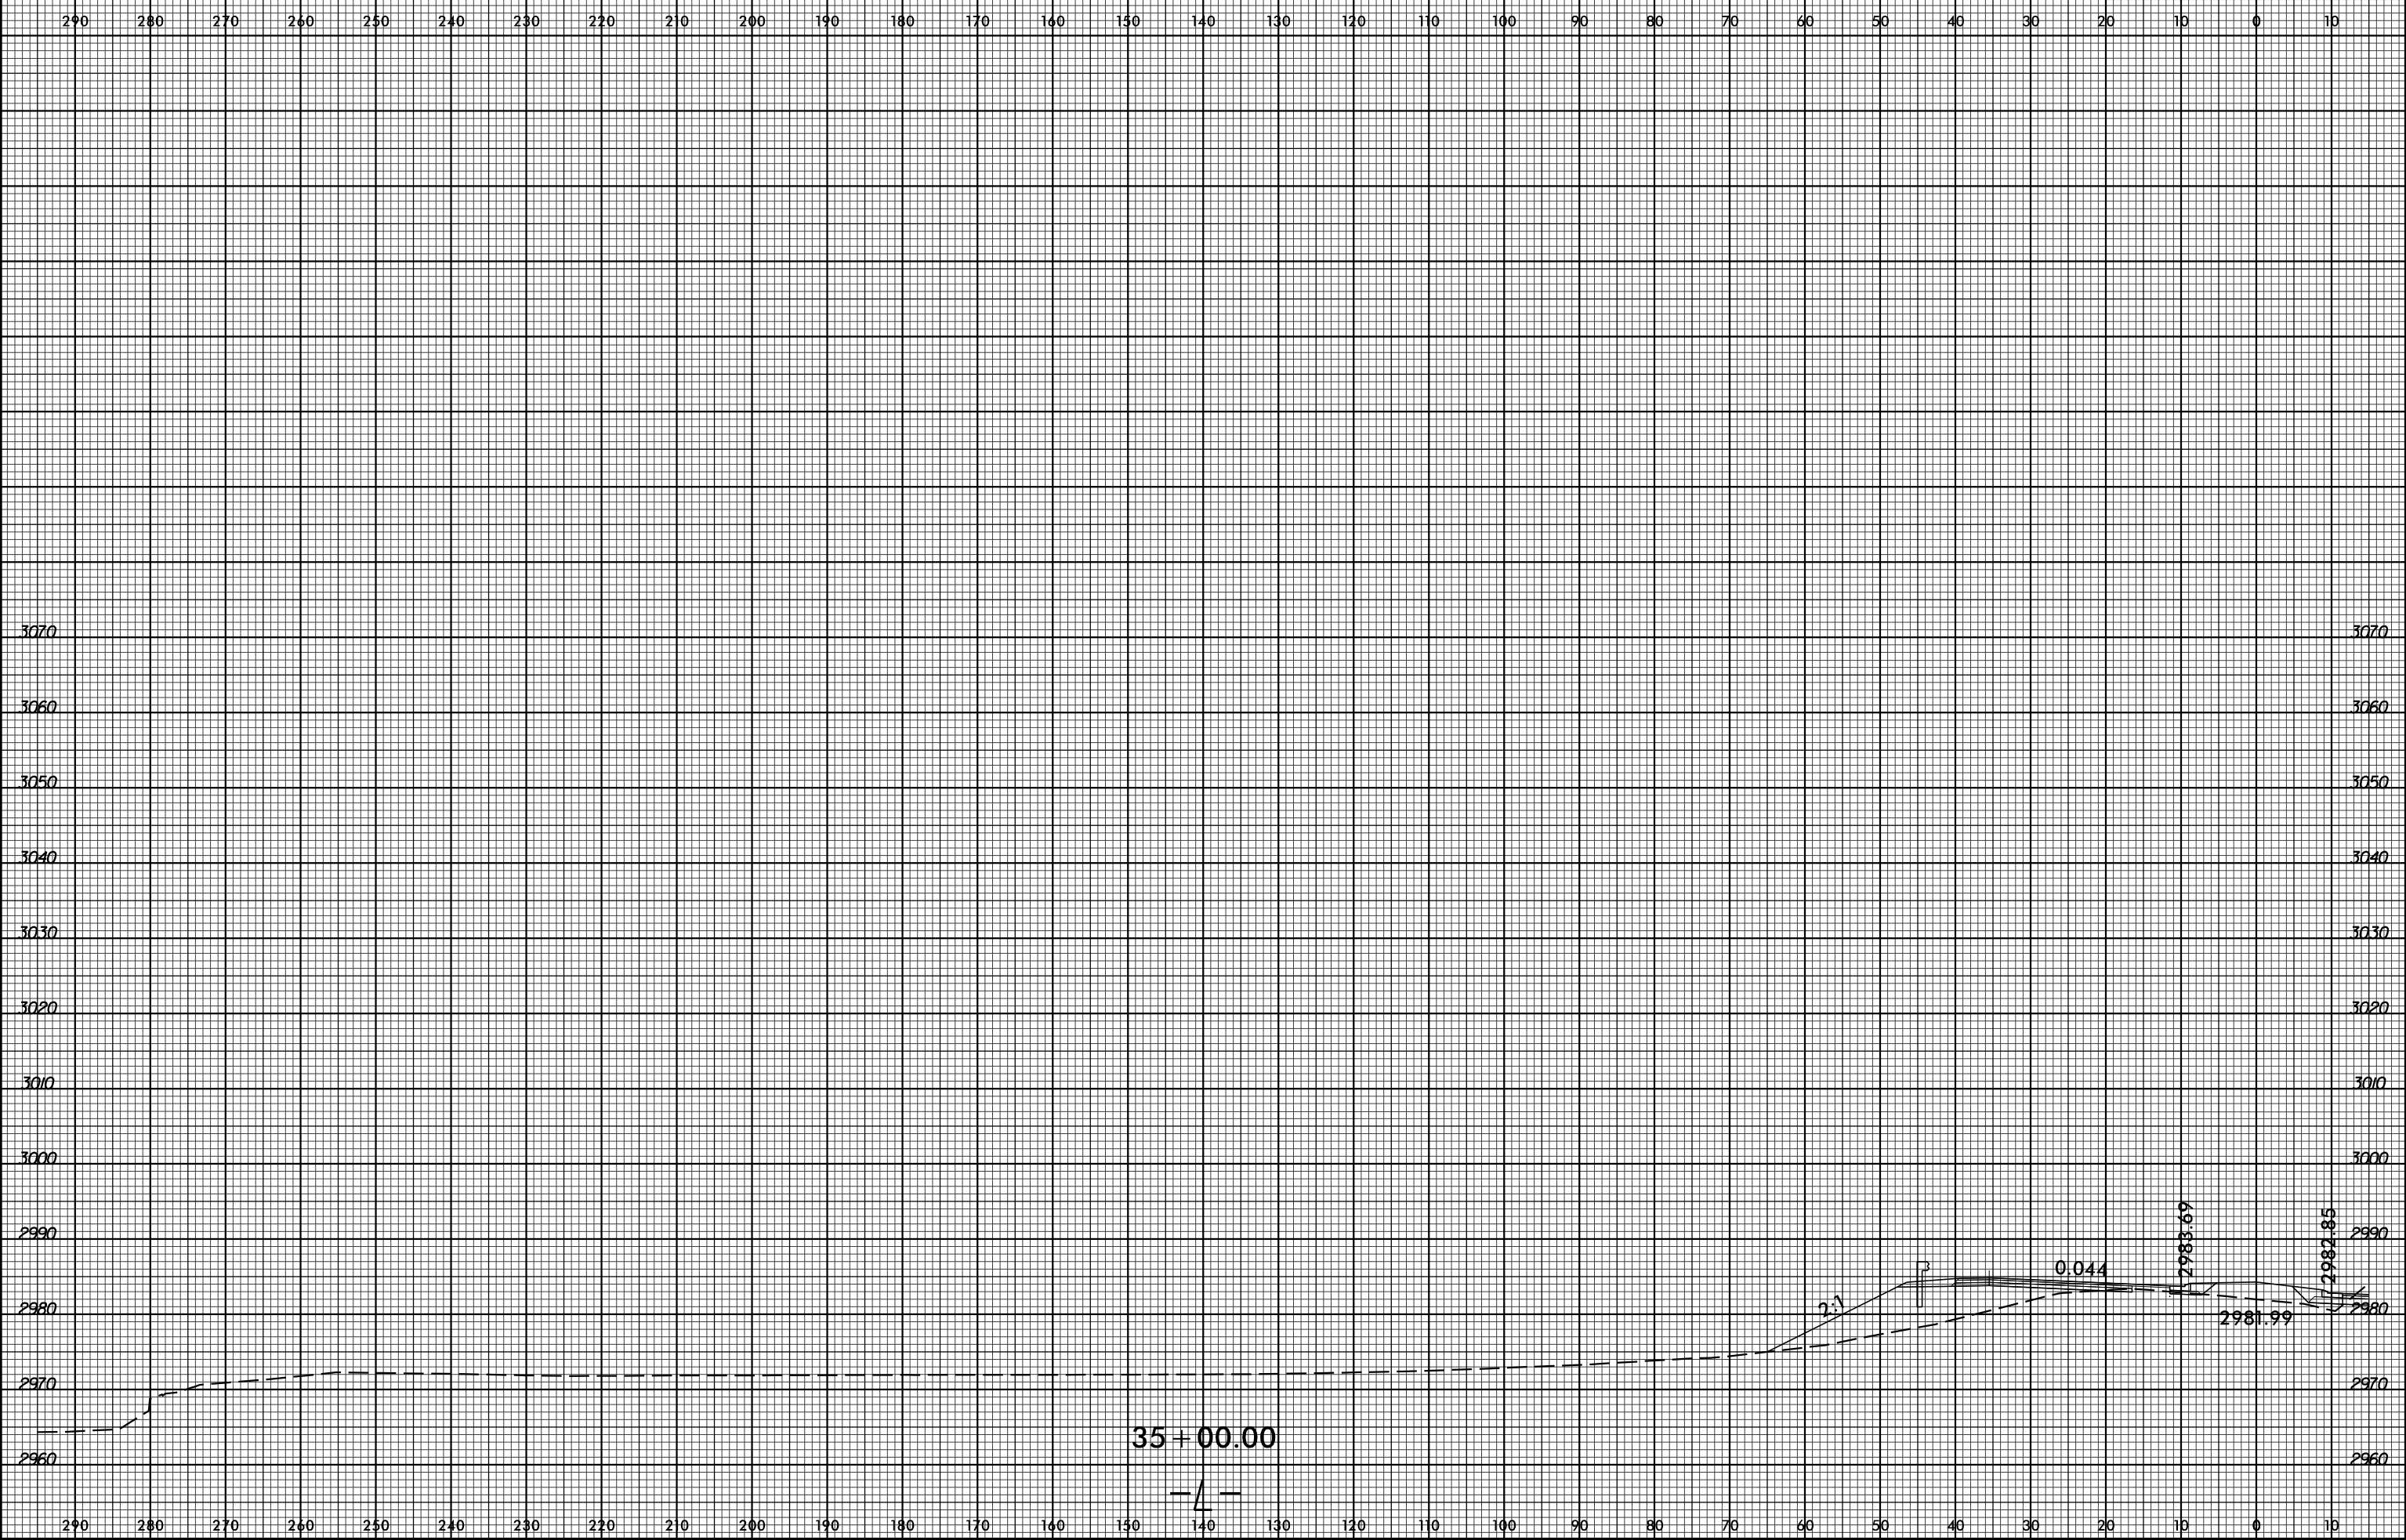

SYSTEMS
 DESIGN
 CONSULTANTS
 INC.

35 + 00.00

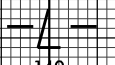

2.1

0.044

2983.69

2981.99

2982.85

2960