


8/23/99

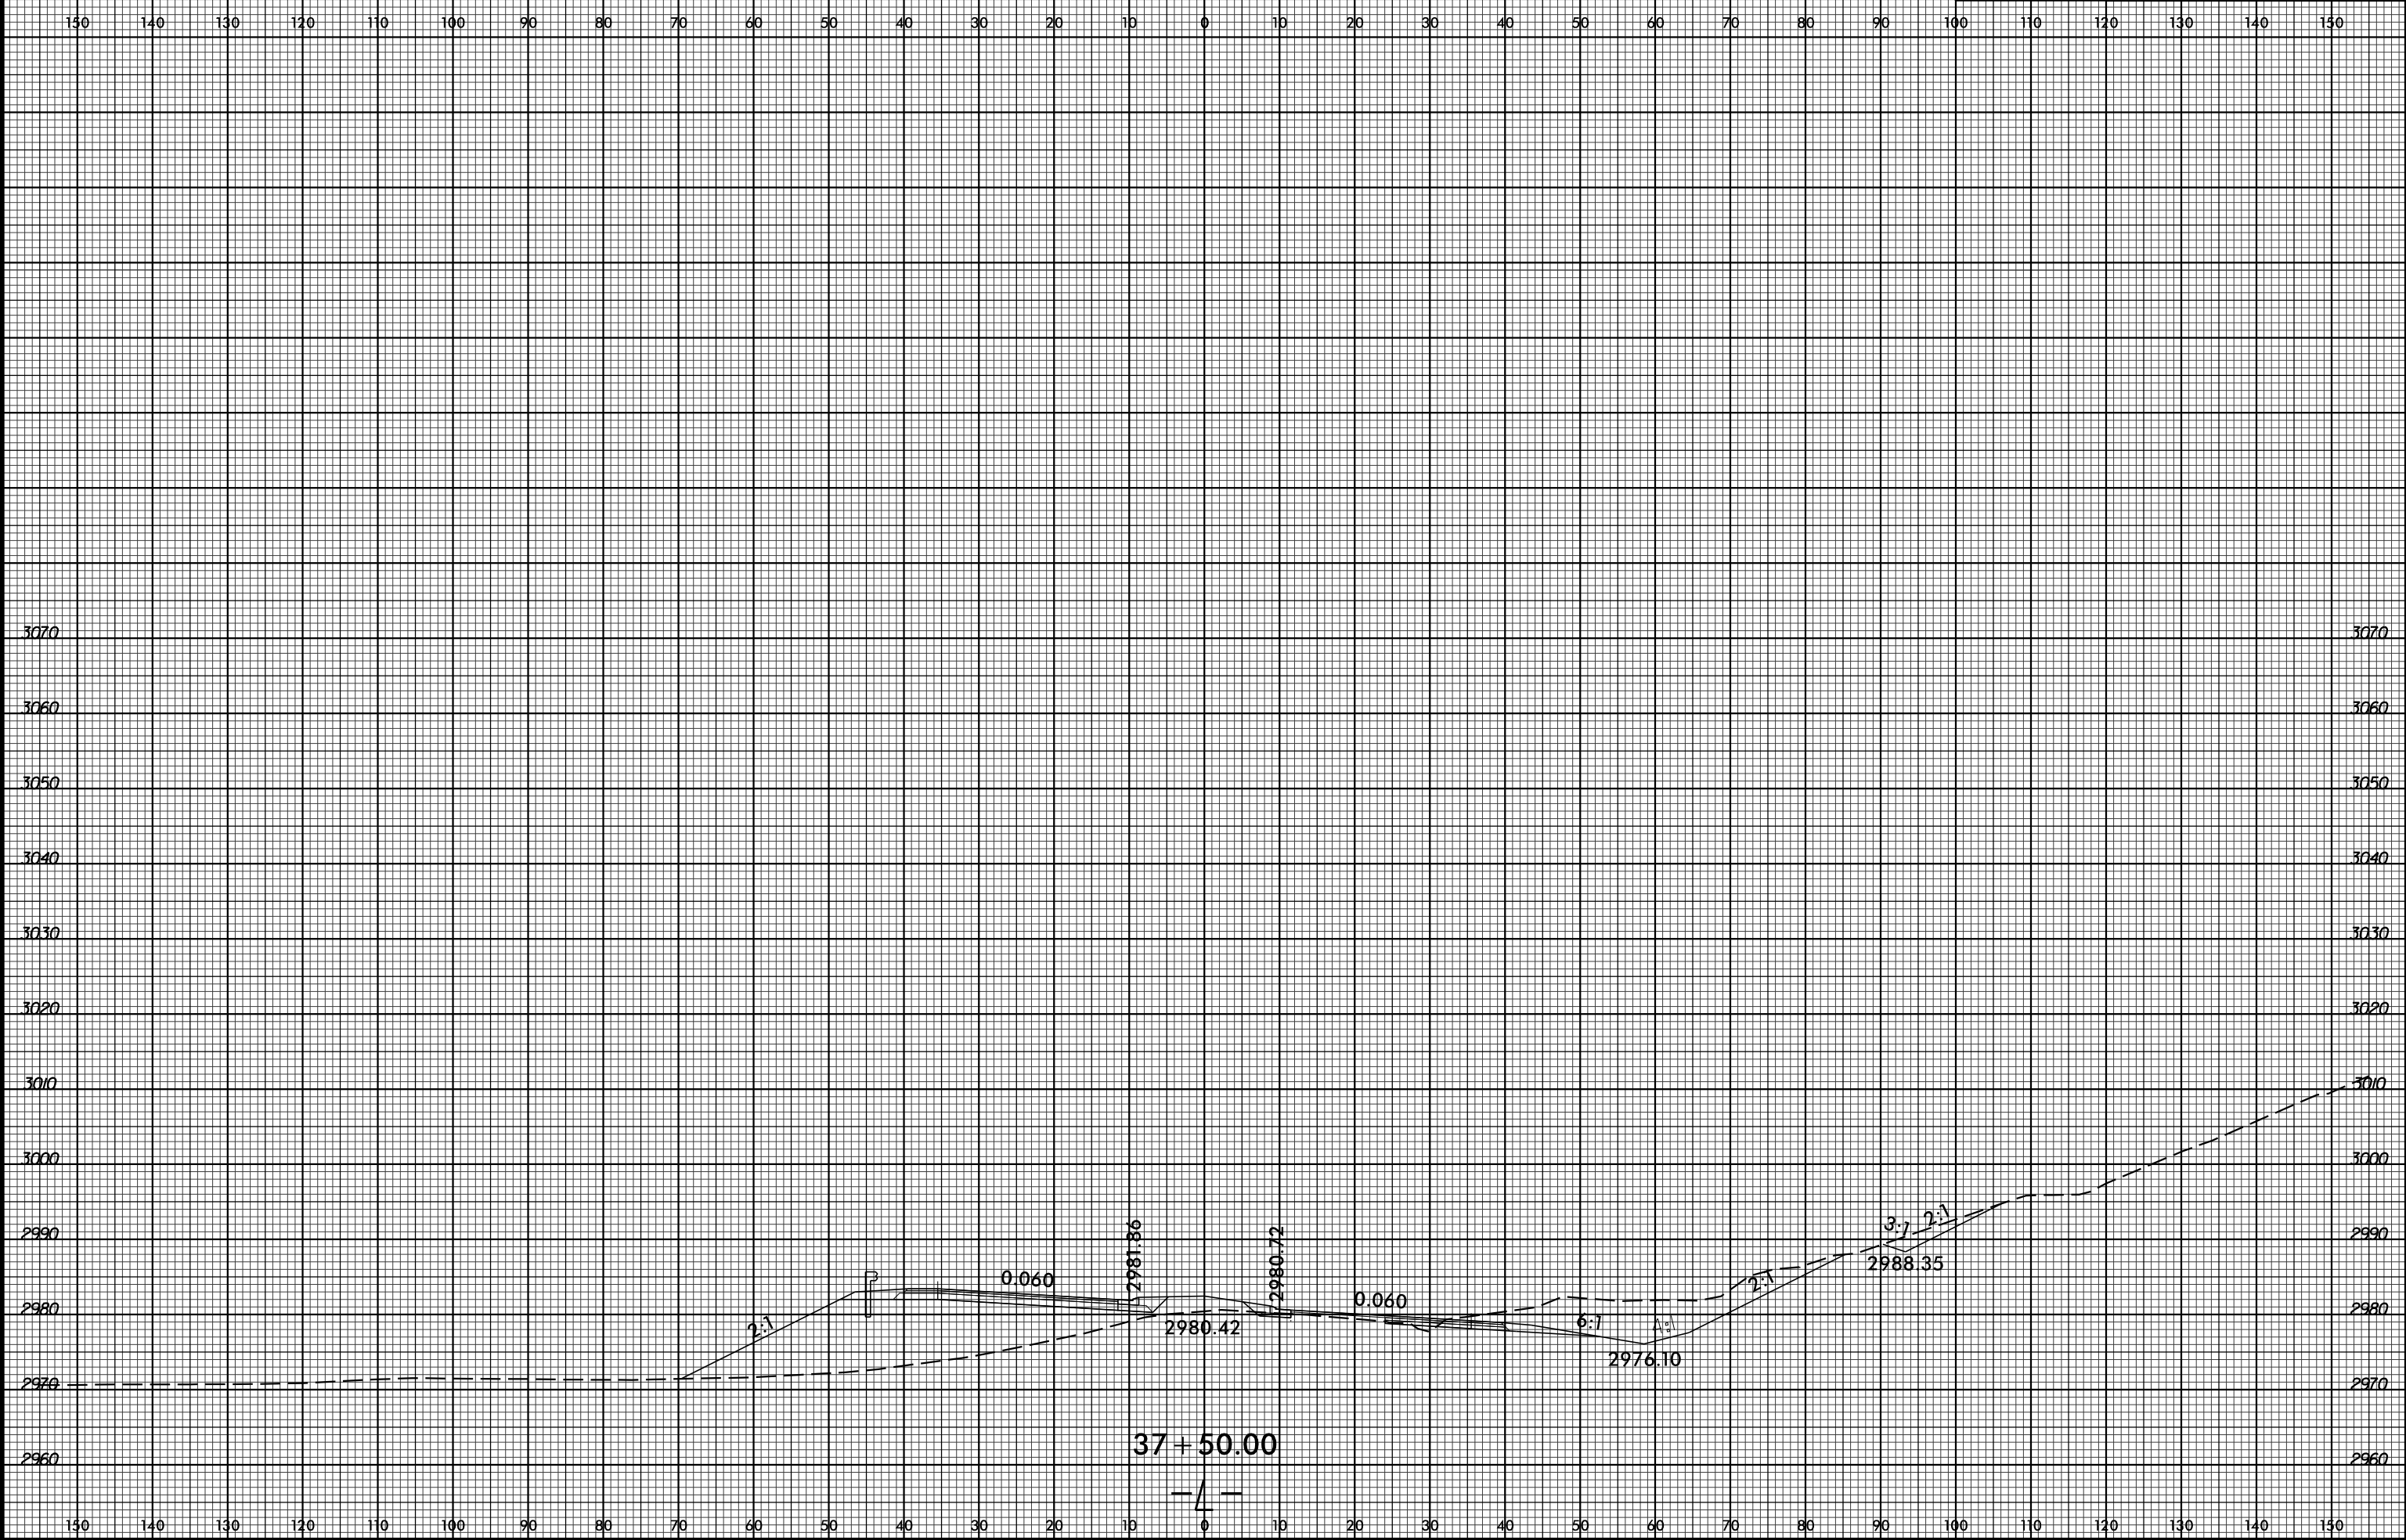

PROJ. REFERENCE NO.	SHEET NO.
R-2915A	X-52



SYSTEMS  
 DESIGN  
 CONSULTANTS  
 INC.