


8/23/99

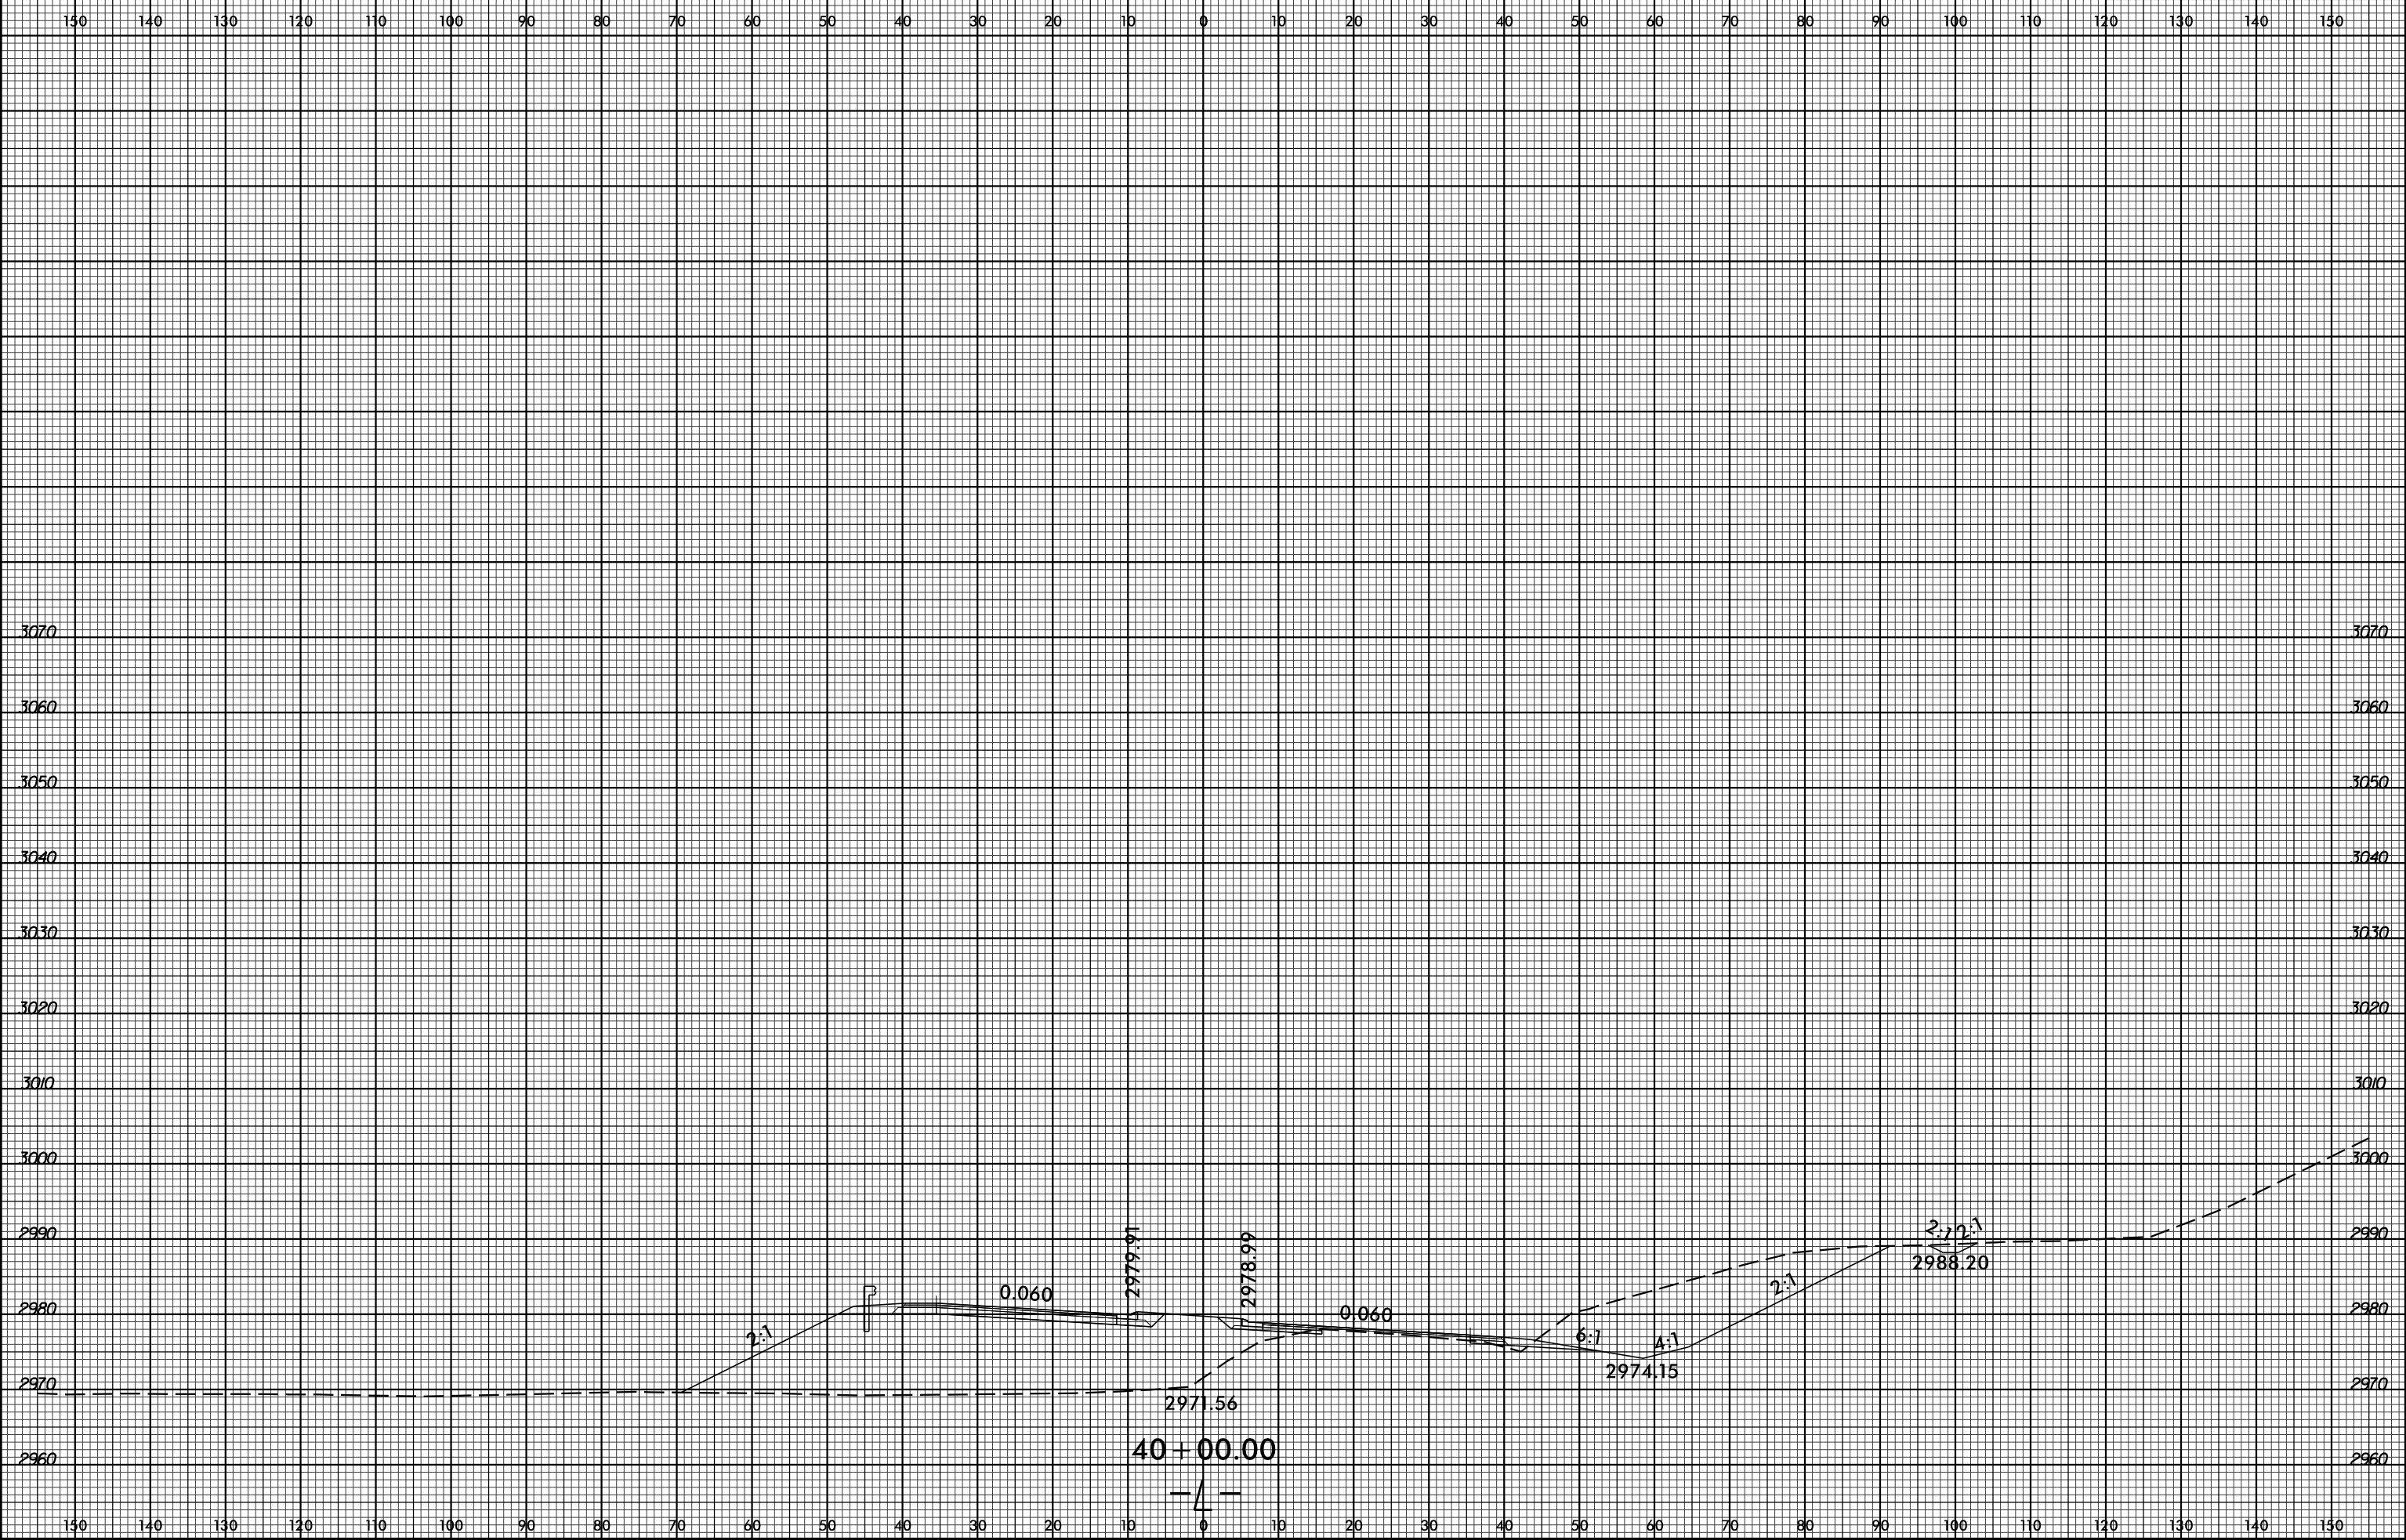

PROJ. REFERENCE NO. R-2915A	SHEET NO. X-57
--------------------------------	-------------------



\$\$\$SYTIME\$\$\$\$\$
 \$\$\$LAYOUT\$\$\$\$\$
 \$\$\$DATE\$\$\$\$\$
 \$\$\$USER\$\$\$\$\$
 \$\$\$COURSE\$\$\$\$\$
 \$\$\$JOB\$\$\$\$\$