


8/23/99

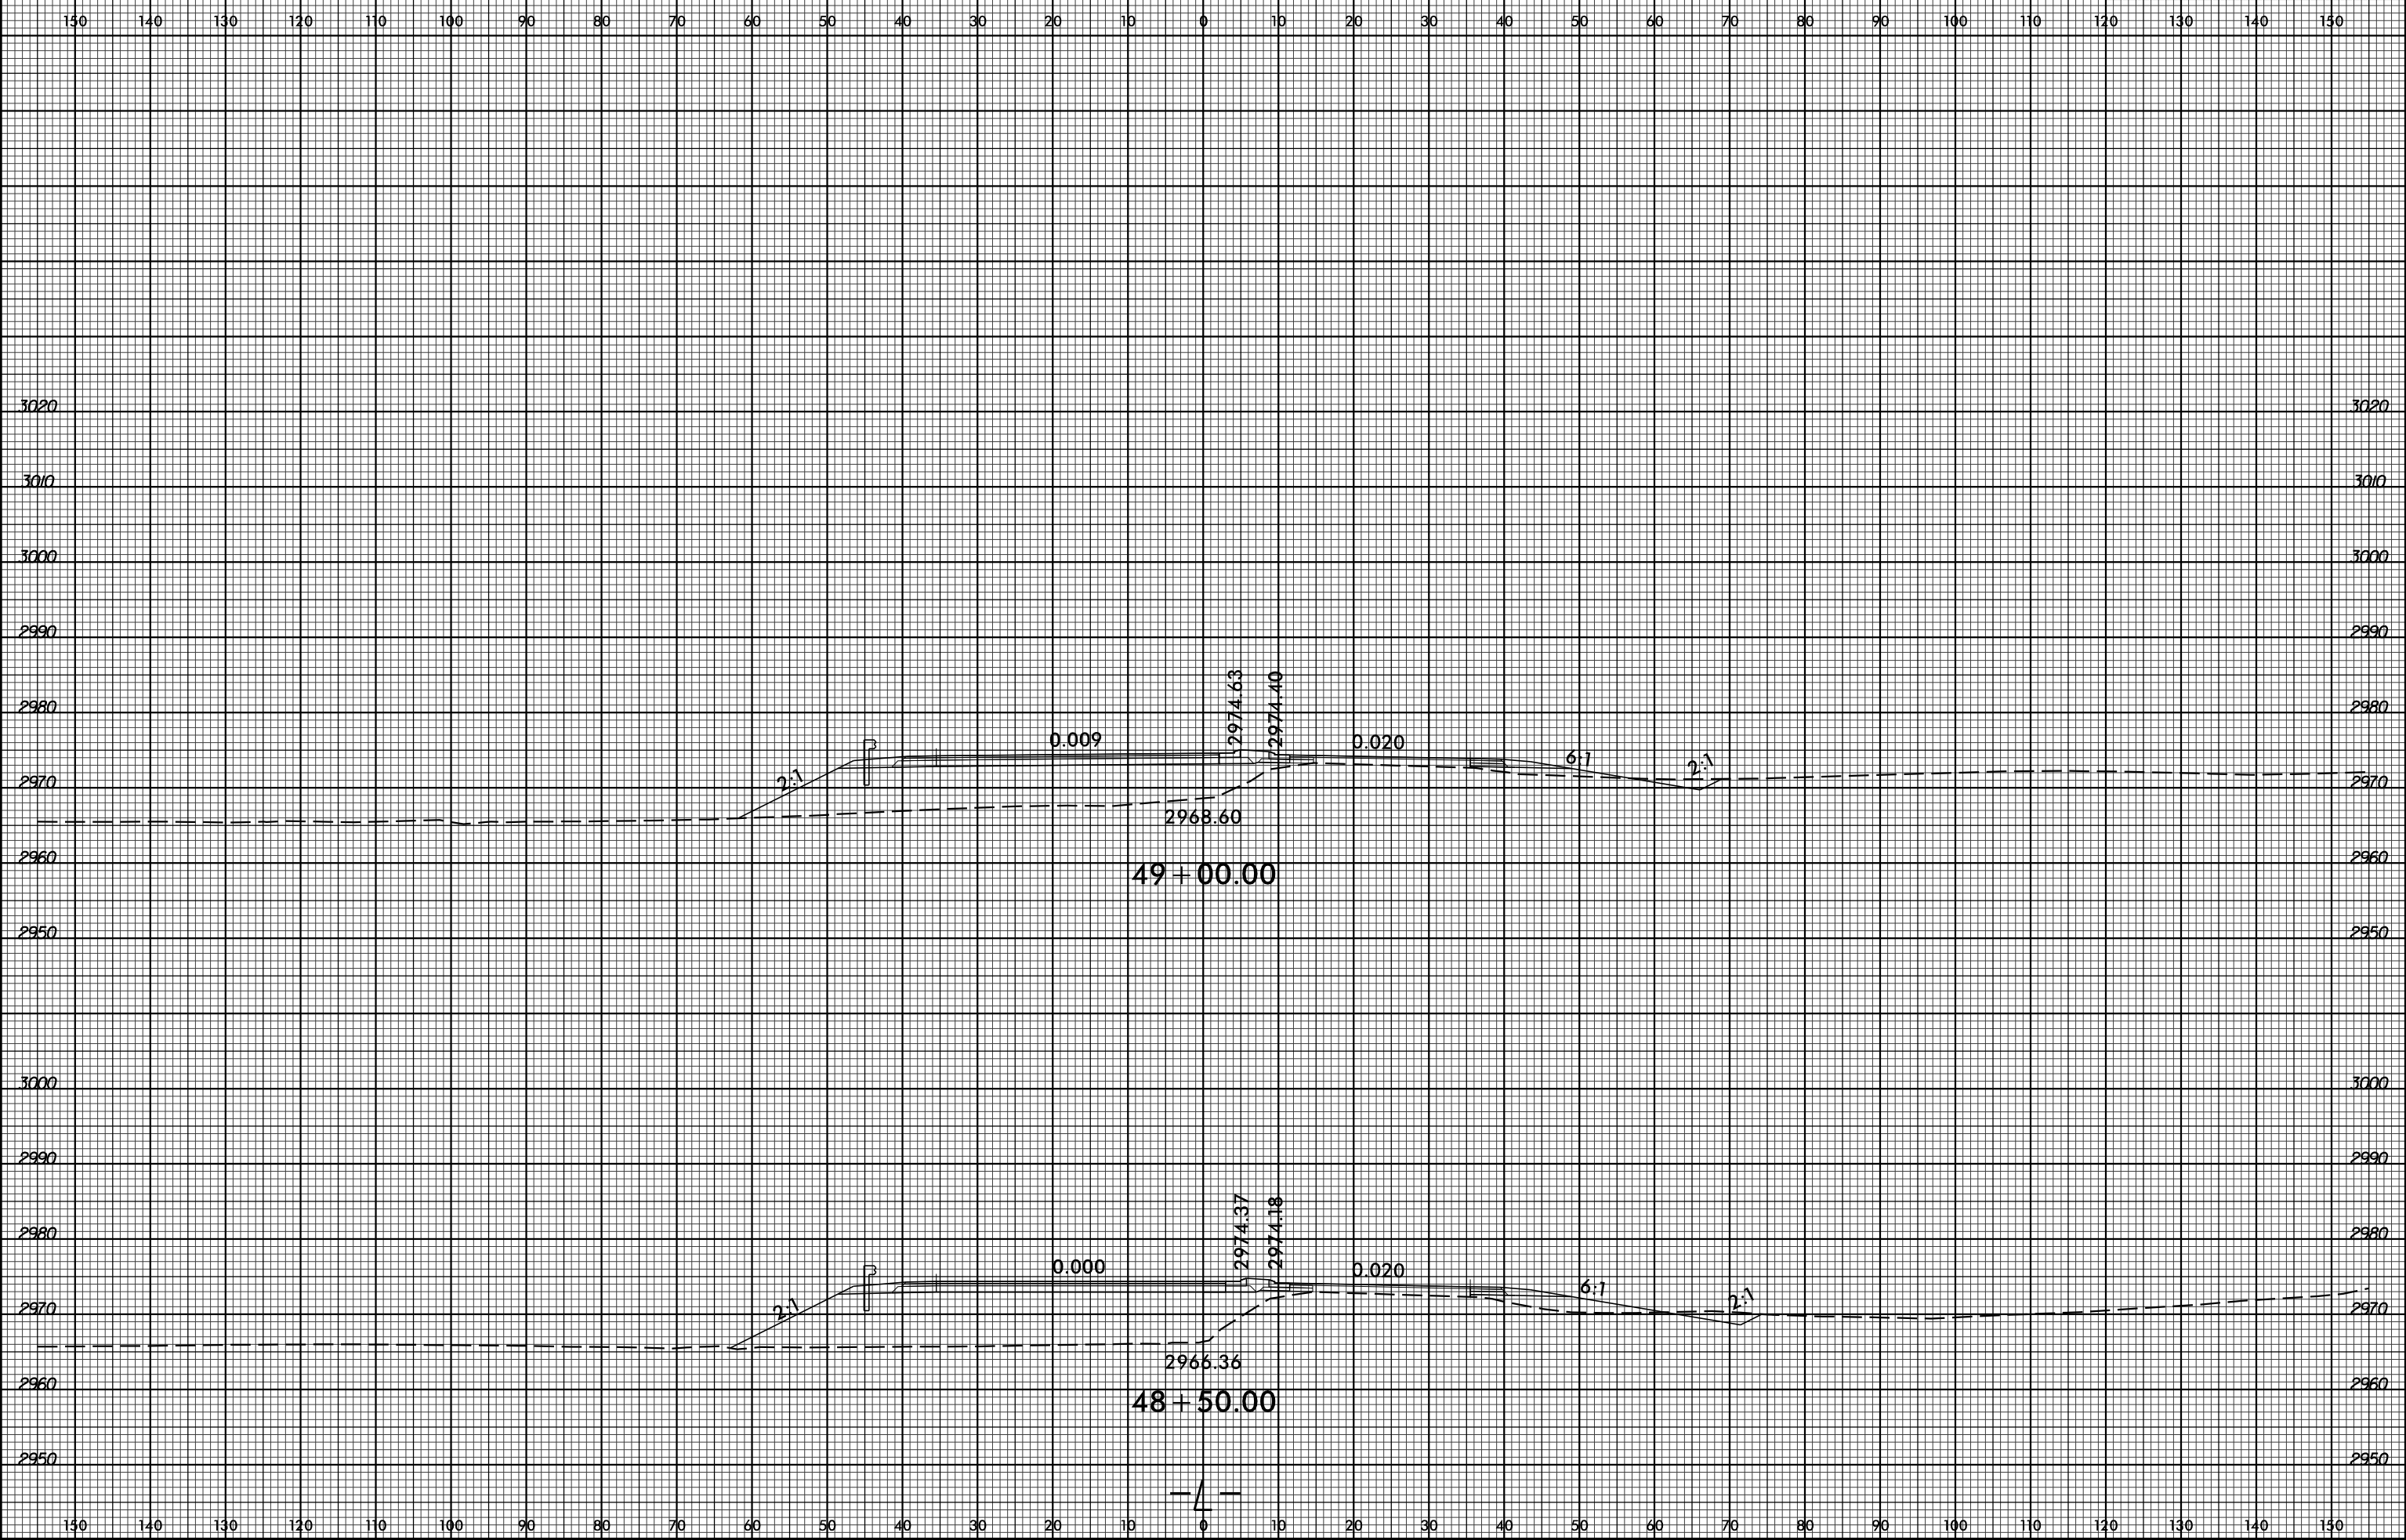

|                     |           |
|---------------------|-----------|
| PROJ. REFERENCE NO. | SHEET NO. |
| R-2915A             | X-70      |



SYSTEMS  
 CONSULTANTS  
 ENGINEERS  
 INC.