


8/23/99



PROJ. REFERENCE NO.	SHEET NO.
R-2915A	X-86

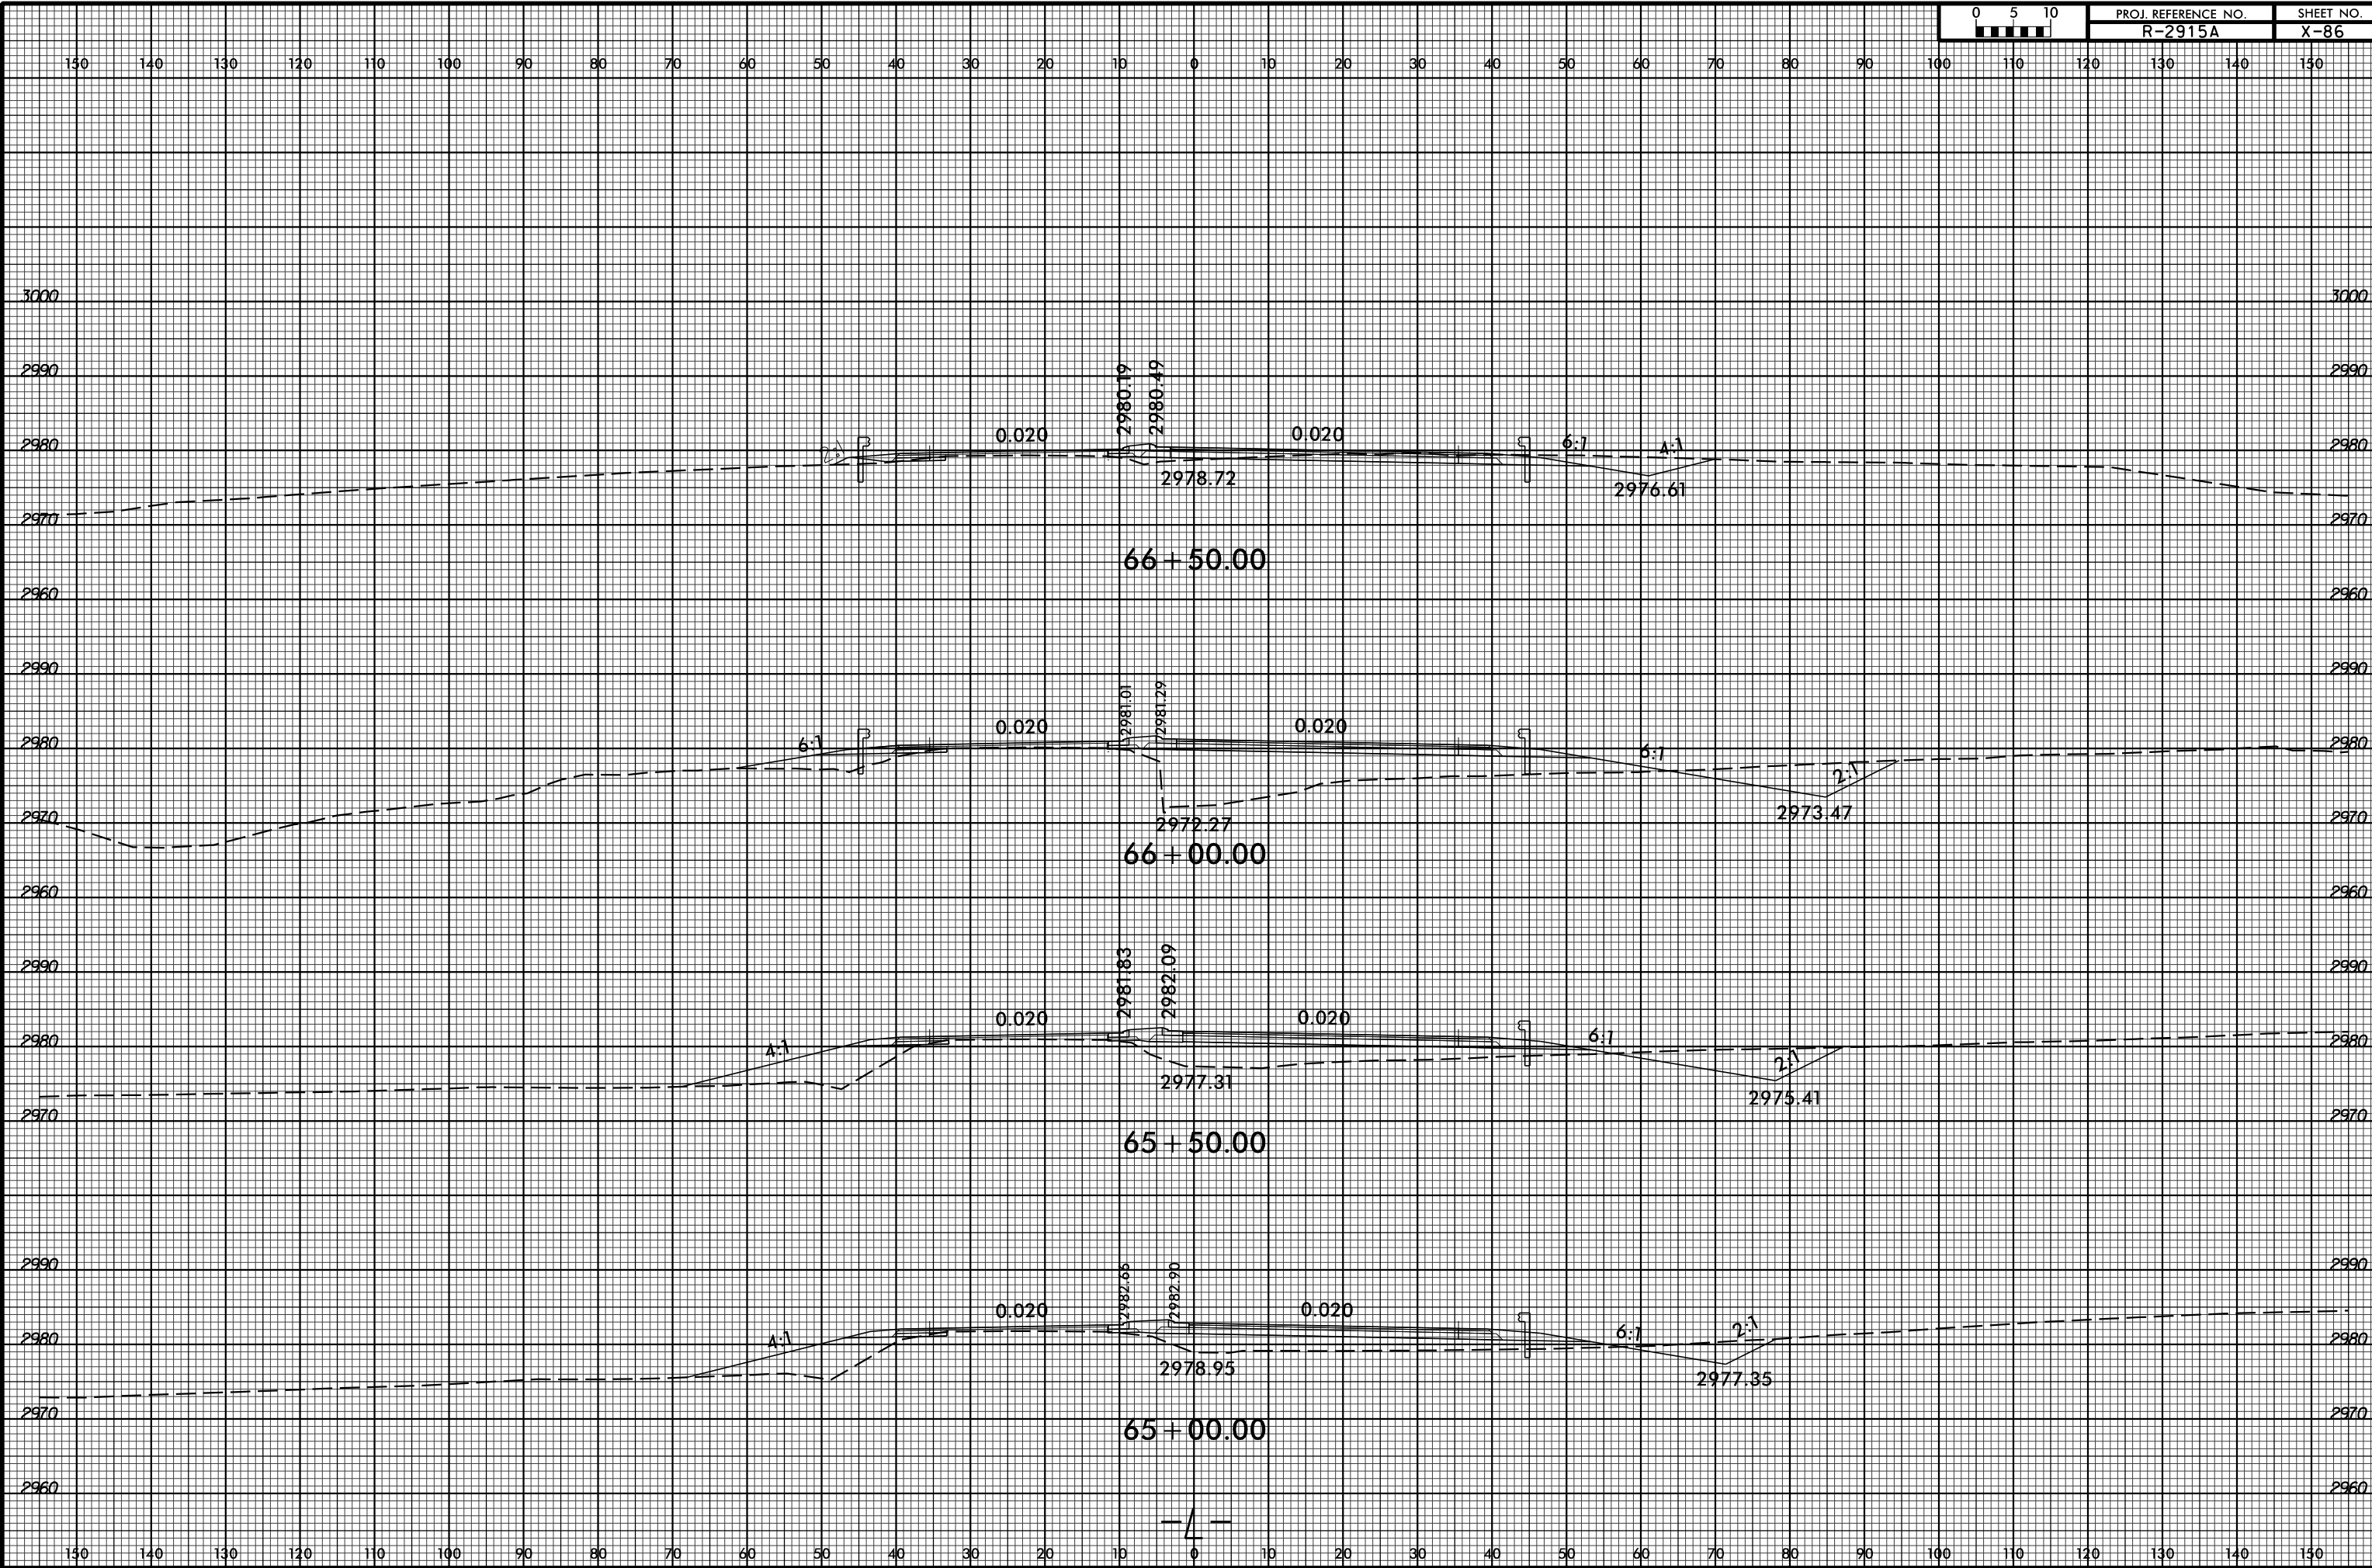

SYSTEMS
 CONSULTANTS
 INC.