


8/23/99

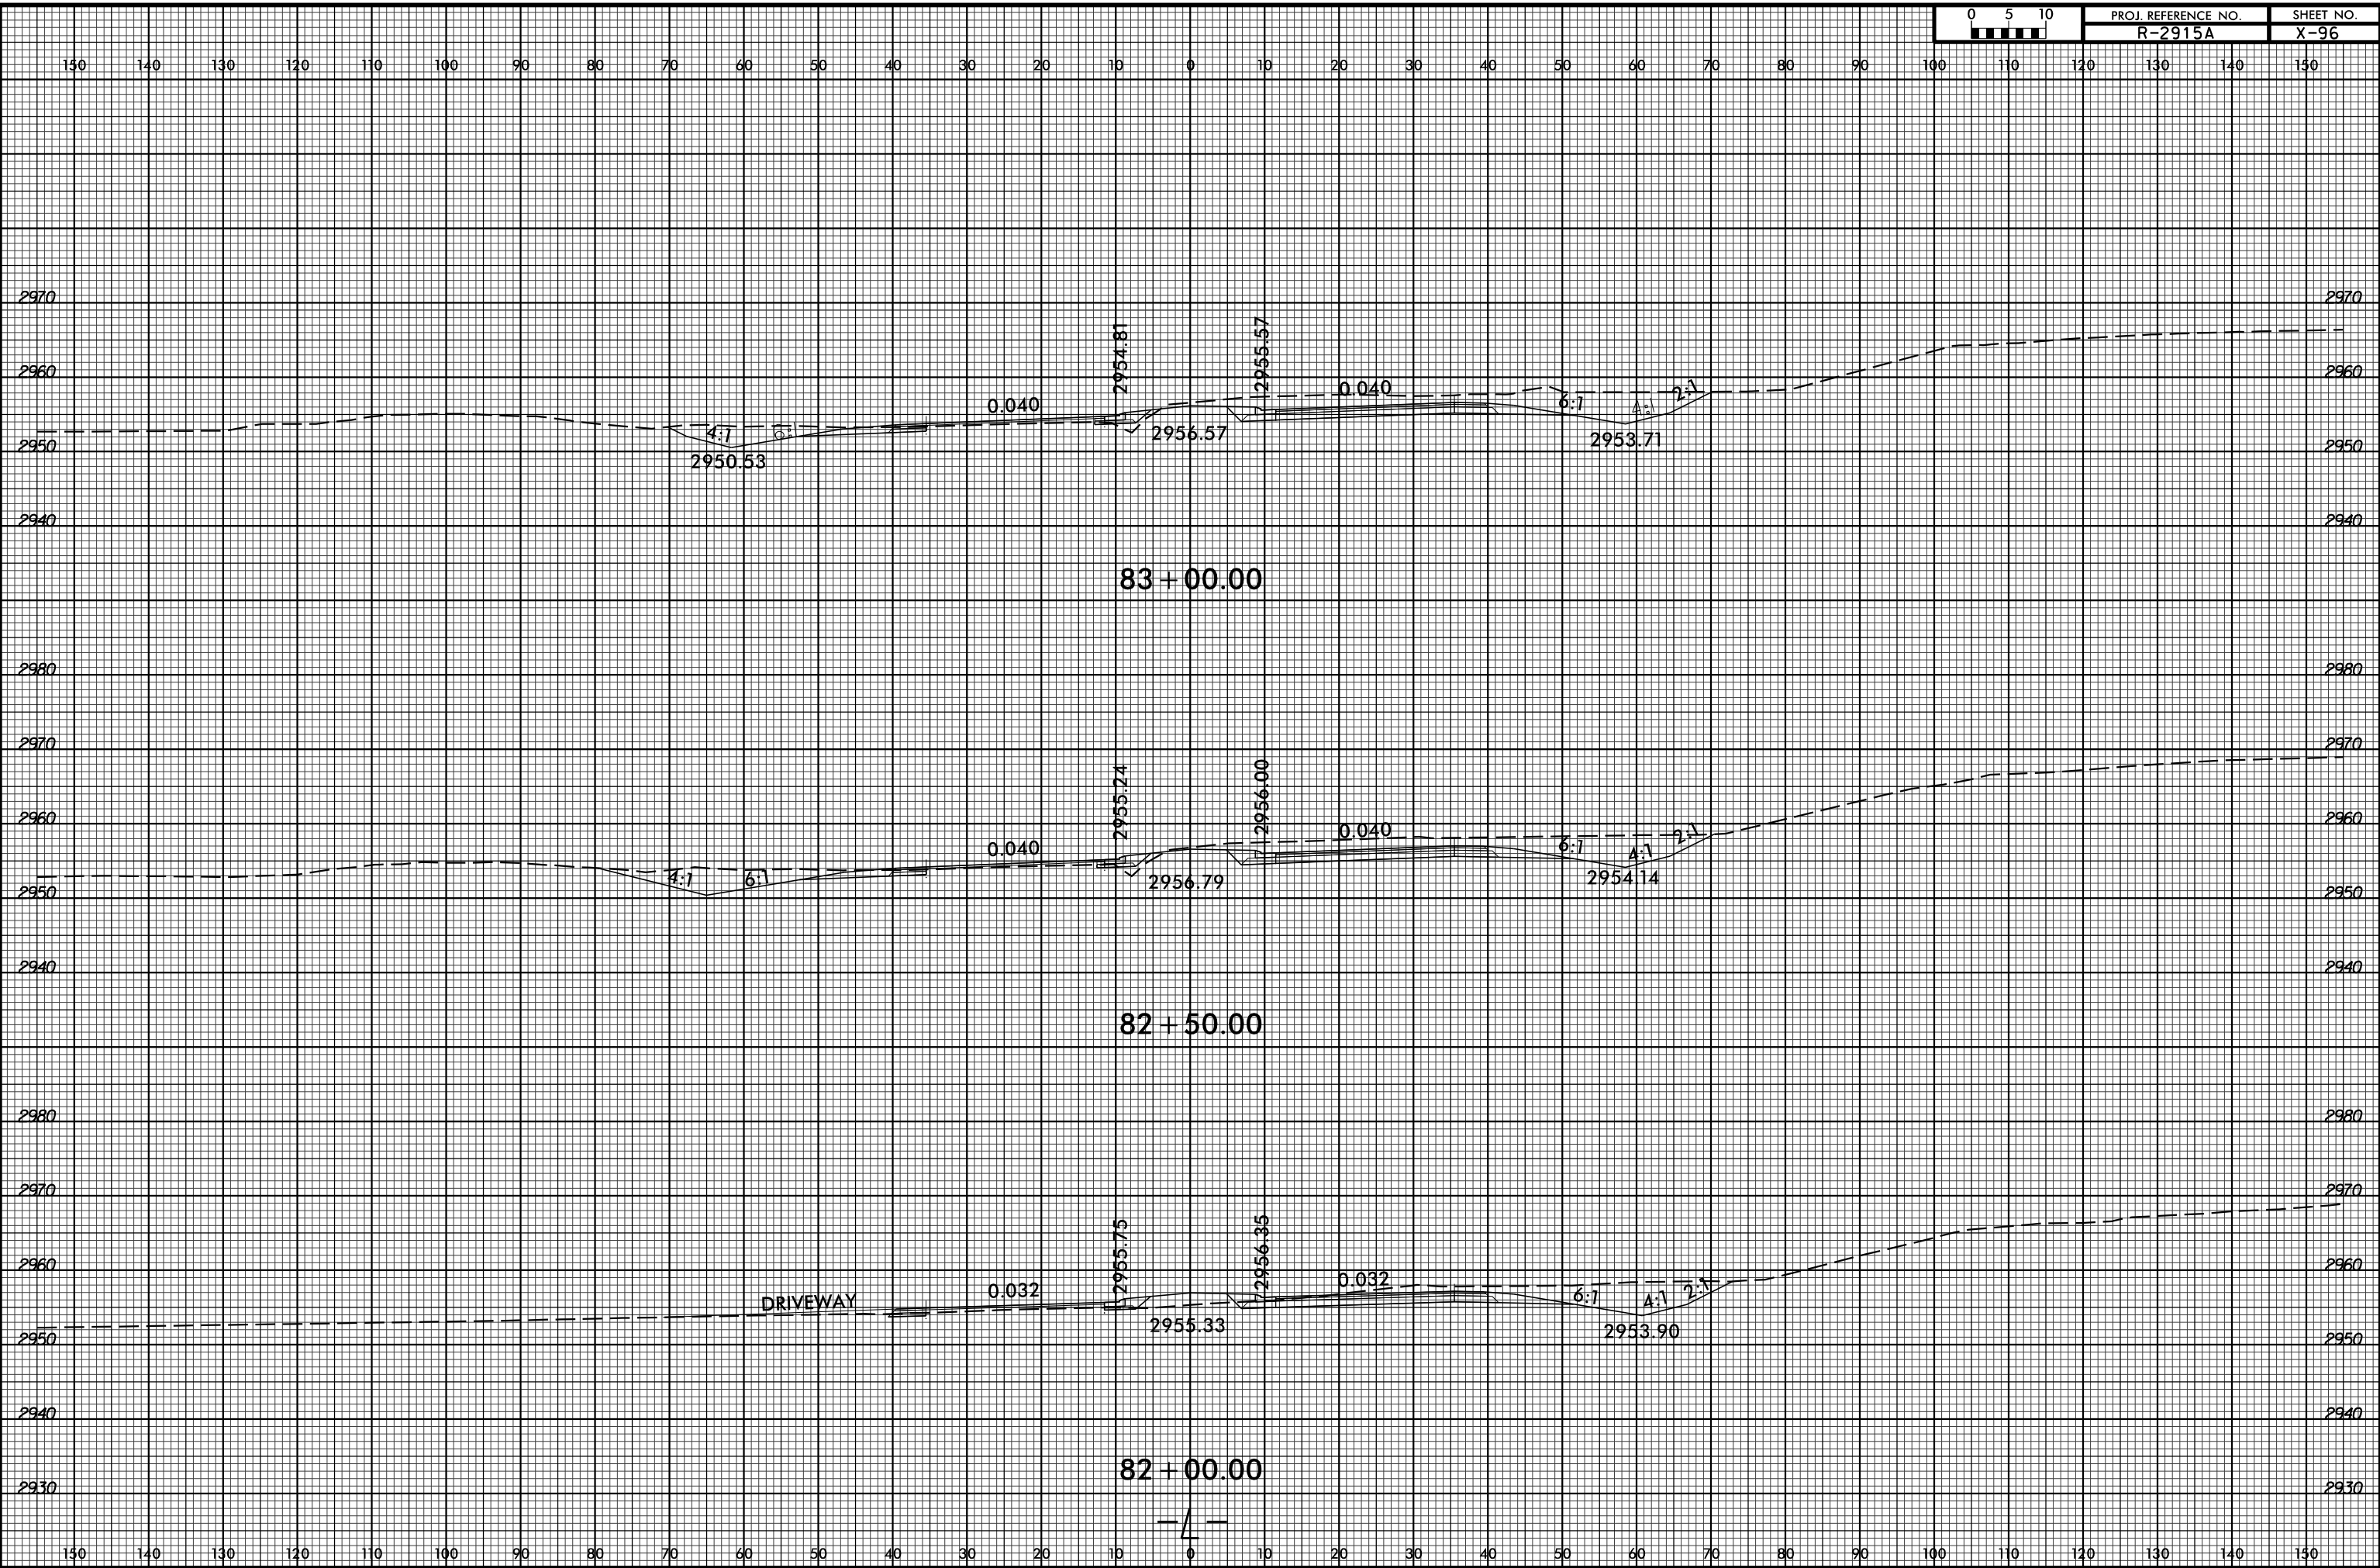

PROJ. REFERENCE NO. R-2915A	SHEET NO. X-96
--------------------------------	-------------------



SYSTEMS
 CONSULTANTS
 INC.