


8/23/99




PROJ. REFERENCE NO.	SHEET NO.
R-2915A	X-135

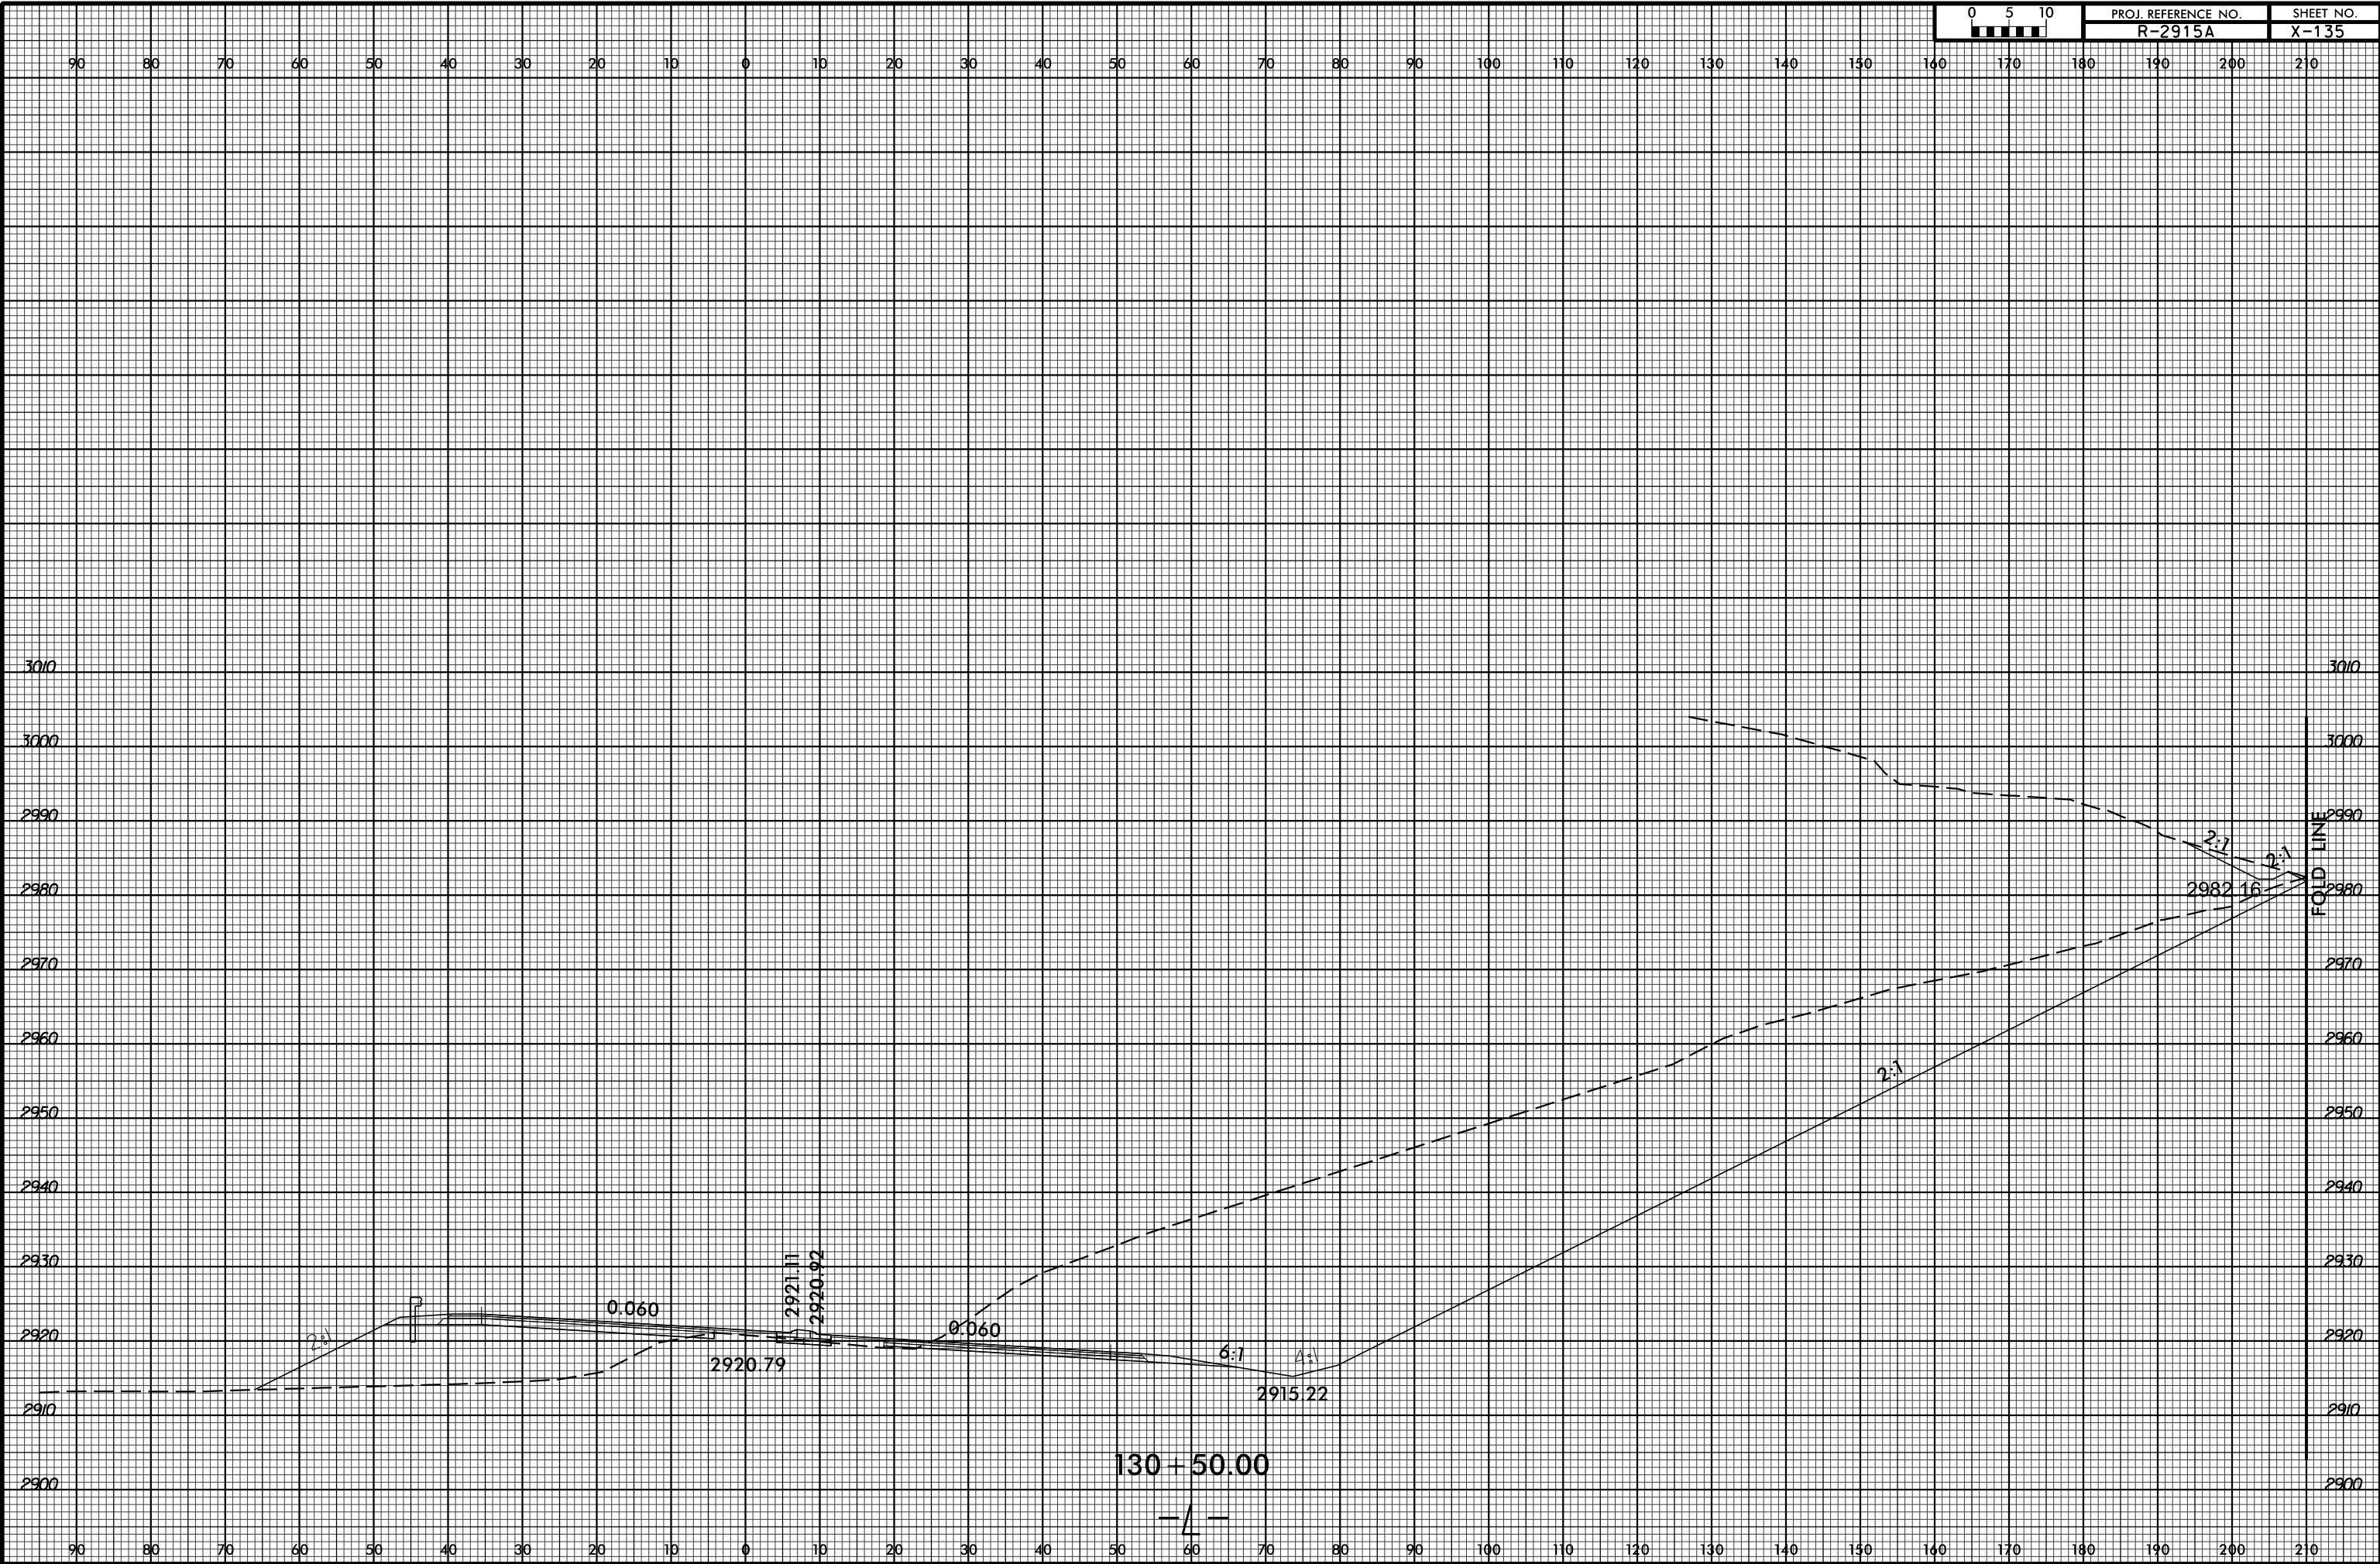


130 + 50.00

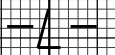

FOLD LINE