


8/23/99

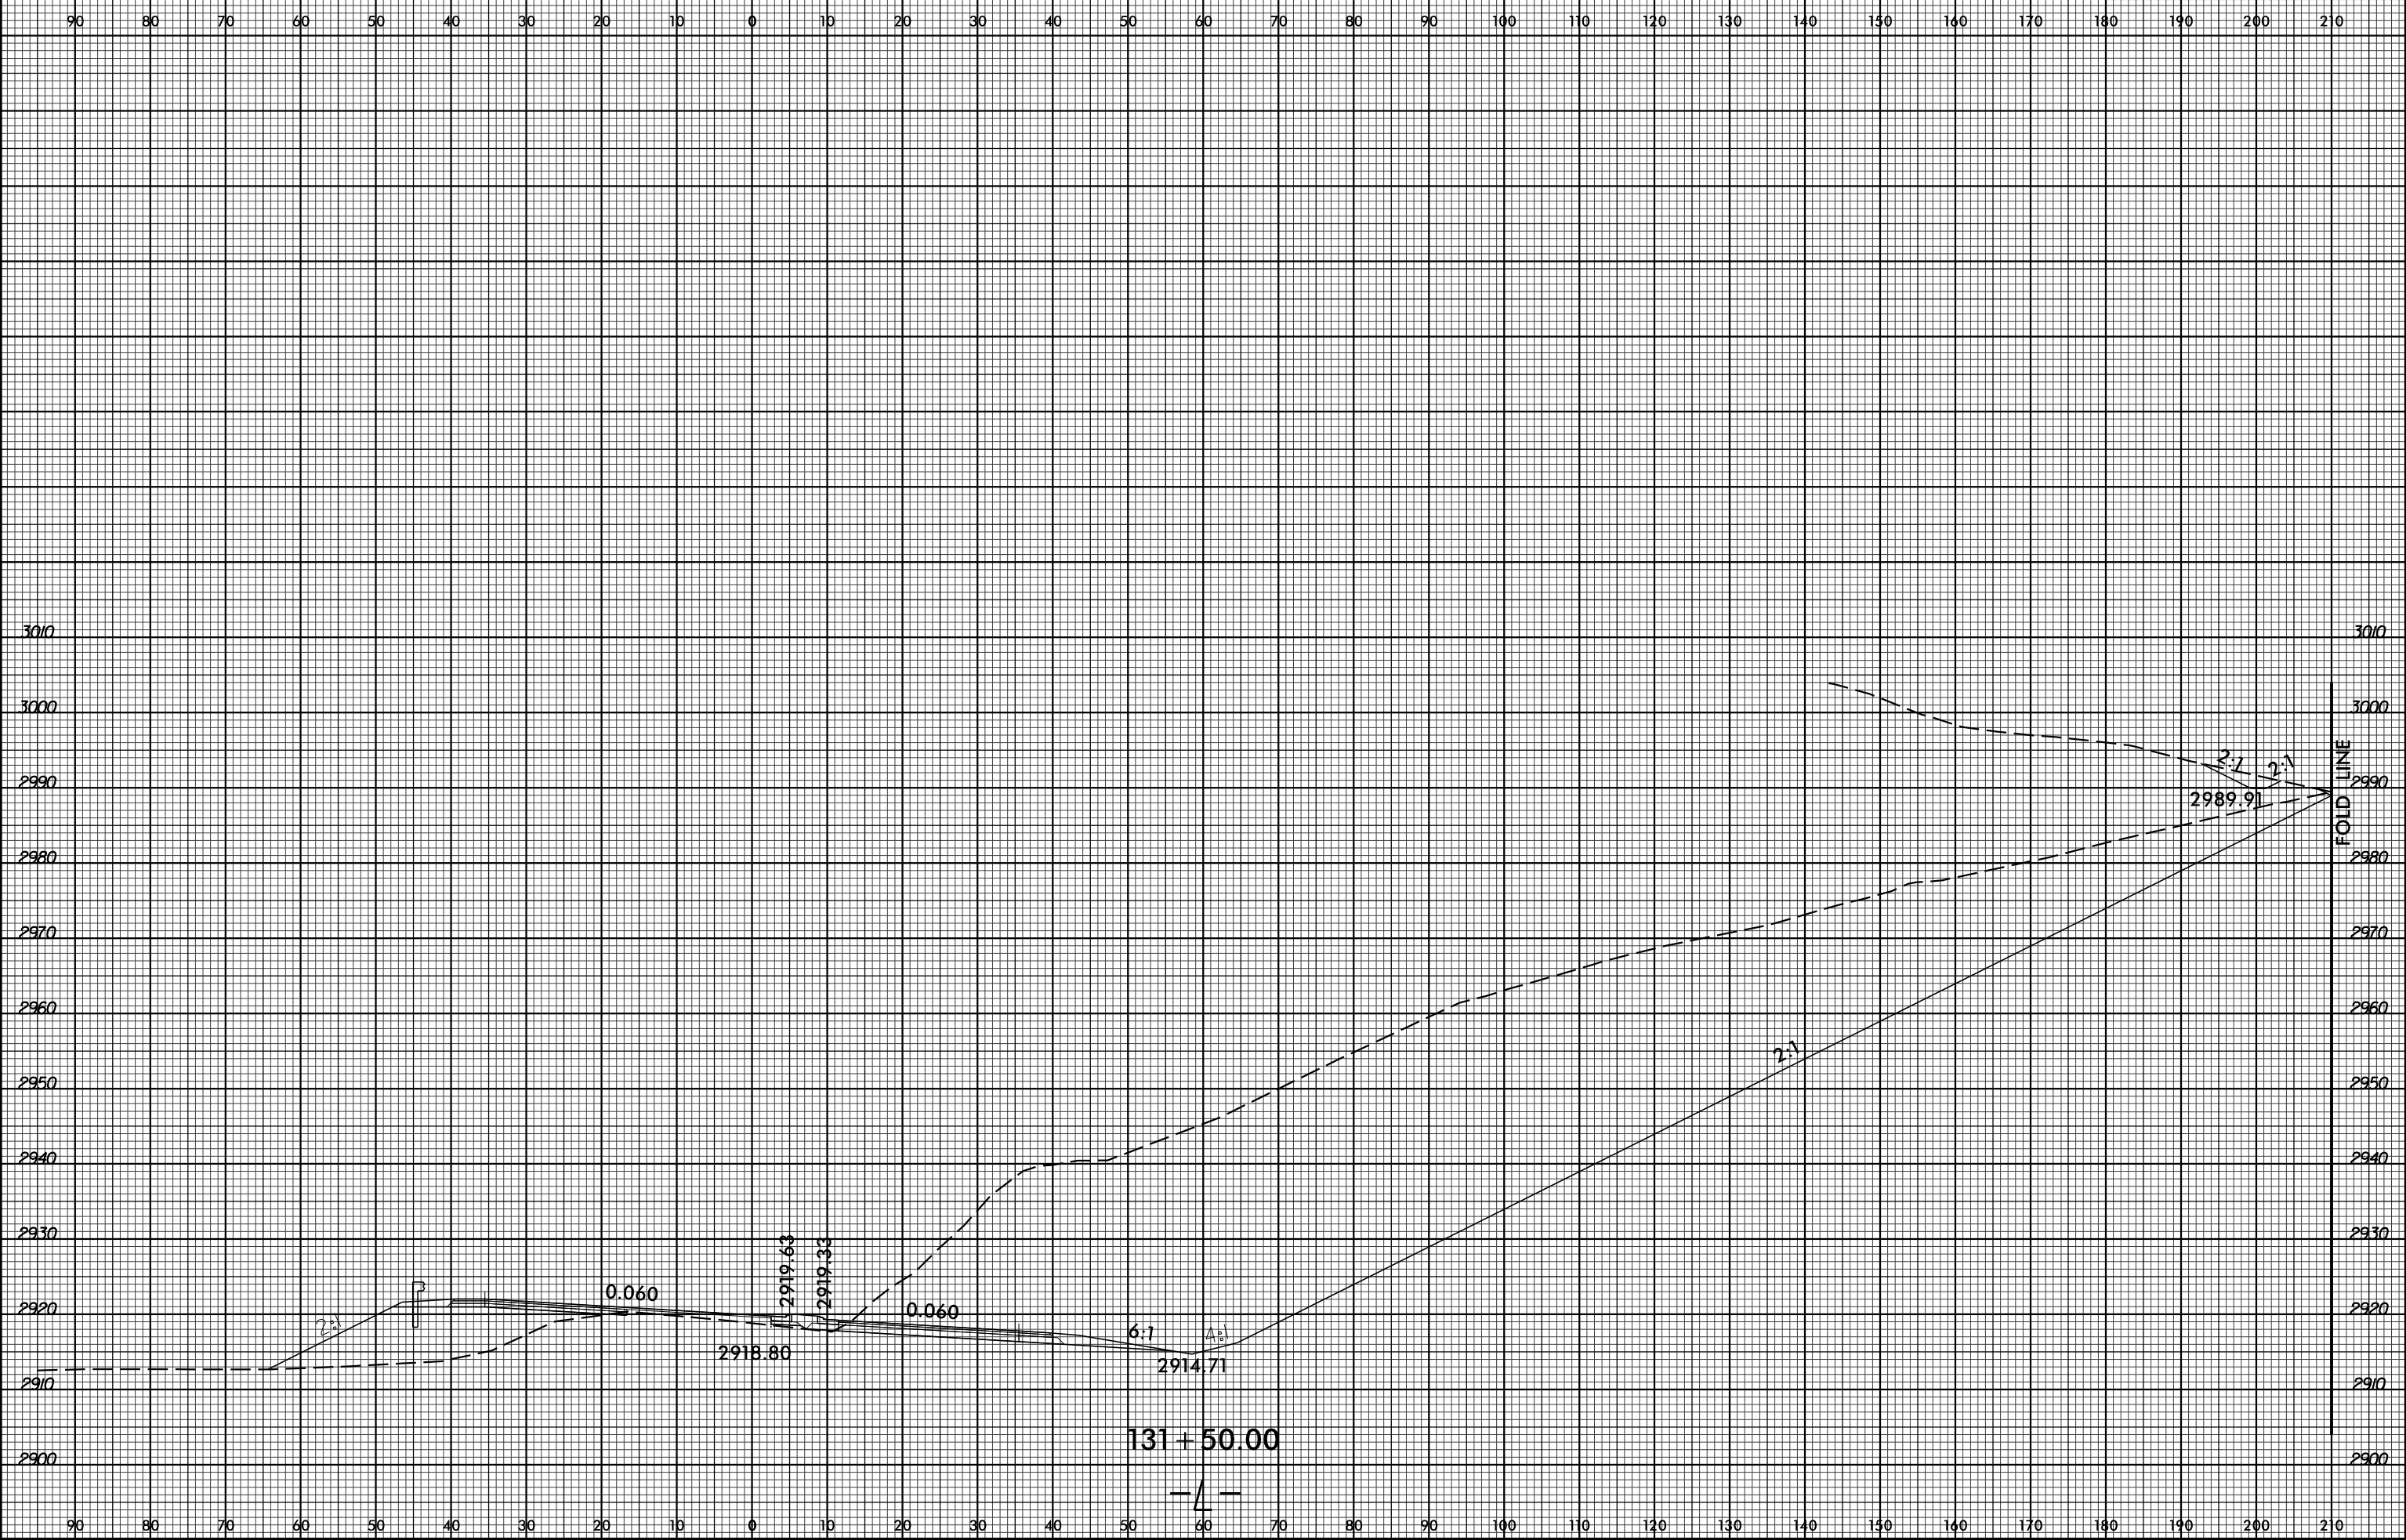

PROJ. REFERENCE NO. R-2915A SHEET NO. X-137



SYSTEMS
DESIGN
INC.

