


8/23/99



PROJ. REFERENCE NO. R-2915A SHEET NO. X-138

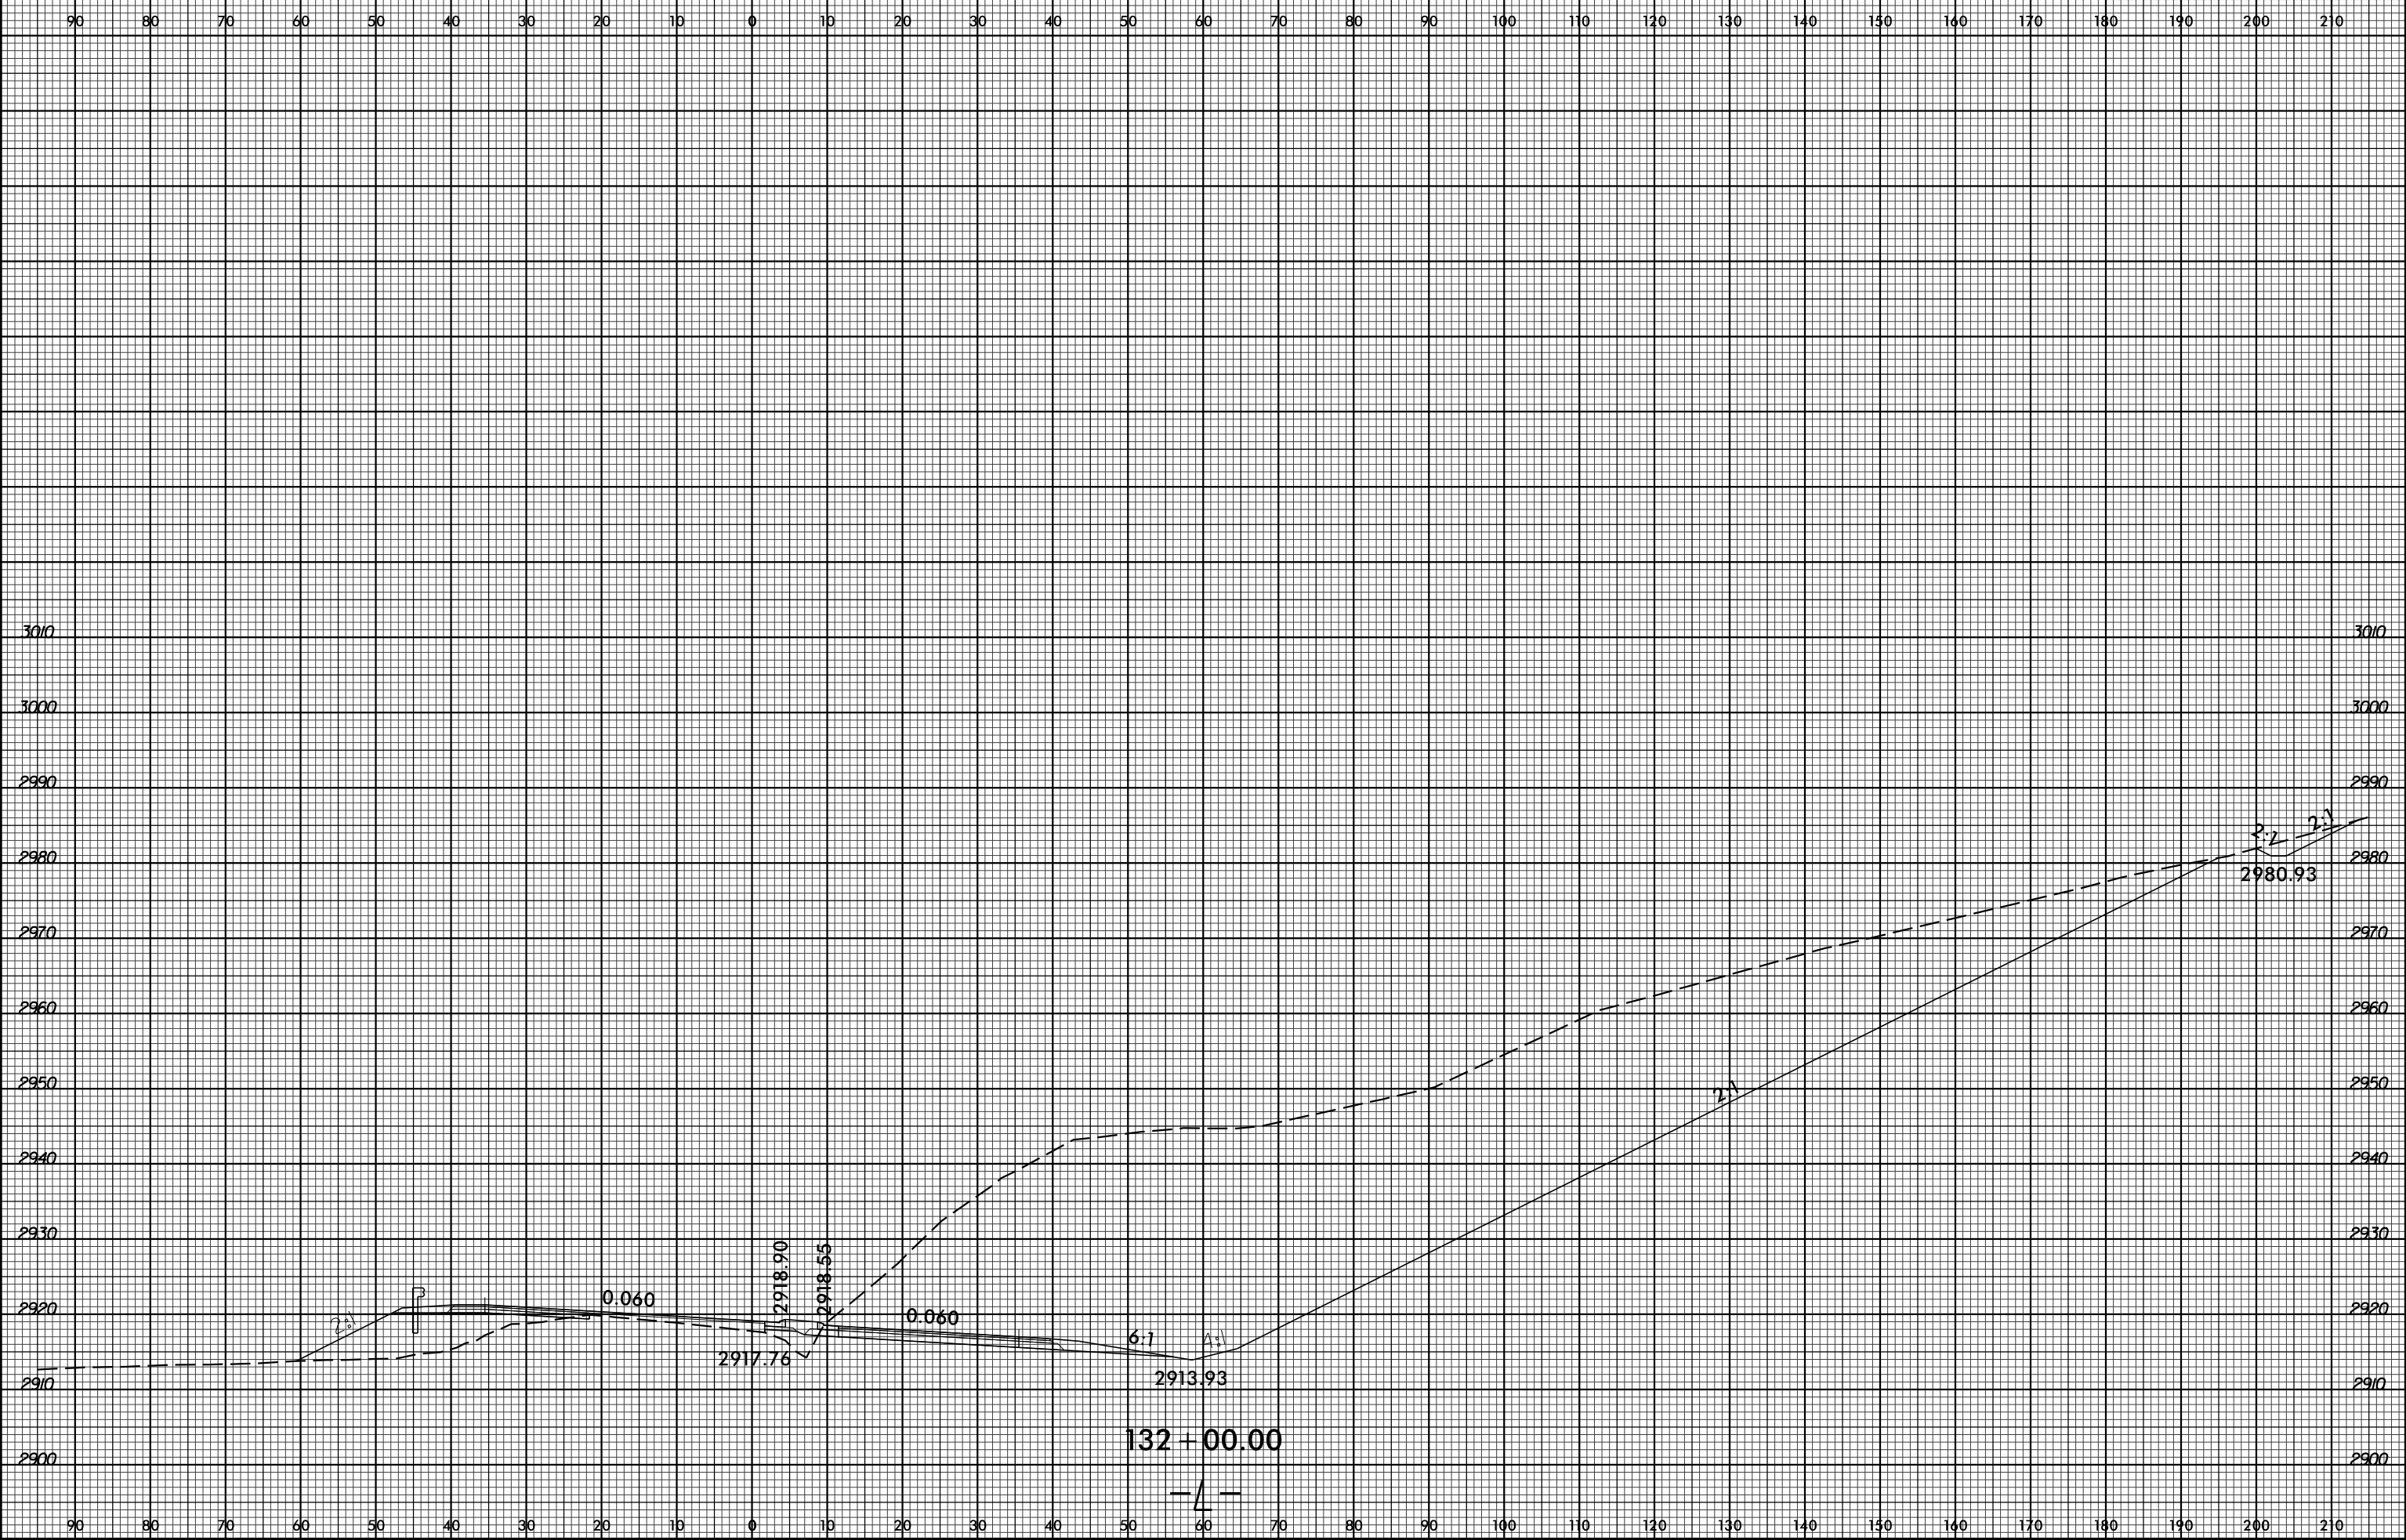

SYSTEMS
DESIGN
INC.

3010
3000
2990
2980
2970
2960
2950
2940
2930
2920
2910
2900

3010
3000
2990
2980
2970
2960
2950
2940
2930
2920
2910
2900

90 80 70 60 50 40 30 20 10 0 10 20 30 40 50 60 70 80 90 100 110 120 130 140 150 160 170 180 190 200 210

90 80 70 60 50 40 30 20 10 0 10 20 30 40 50 60 70 80 90 100 110 120 130 140 150 160 170 180 190 200 210

2.1

0.060

2917.76

2918.90

2918.55

0.060

6.1

2913.93

1:1

132+00.00

1:1

2.1

2.1

2.1

2980.93