


8/23/99

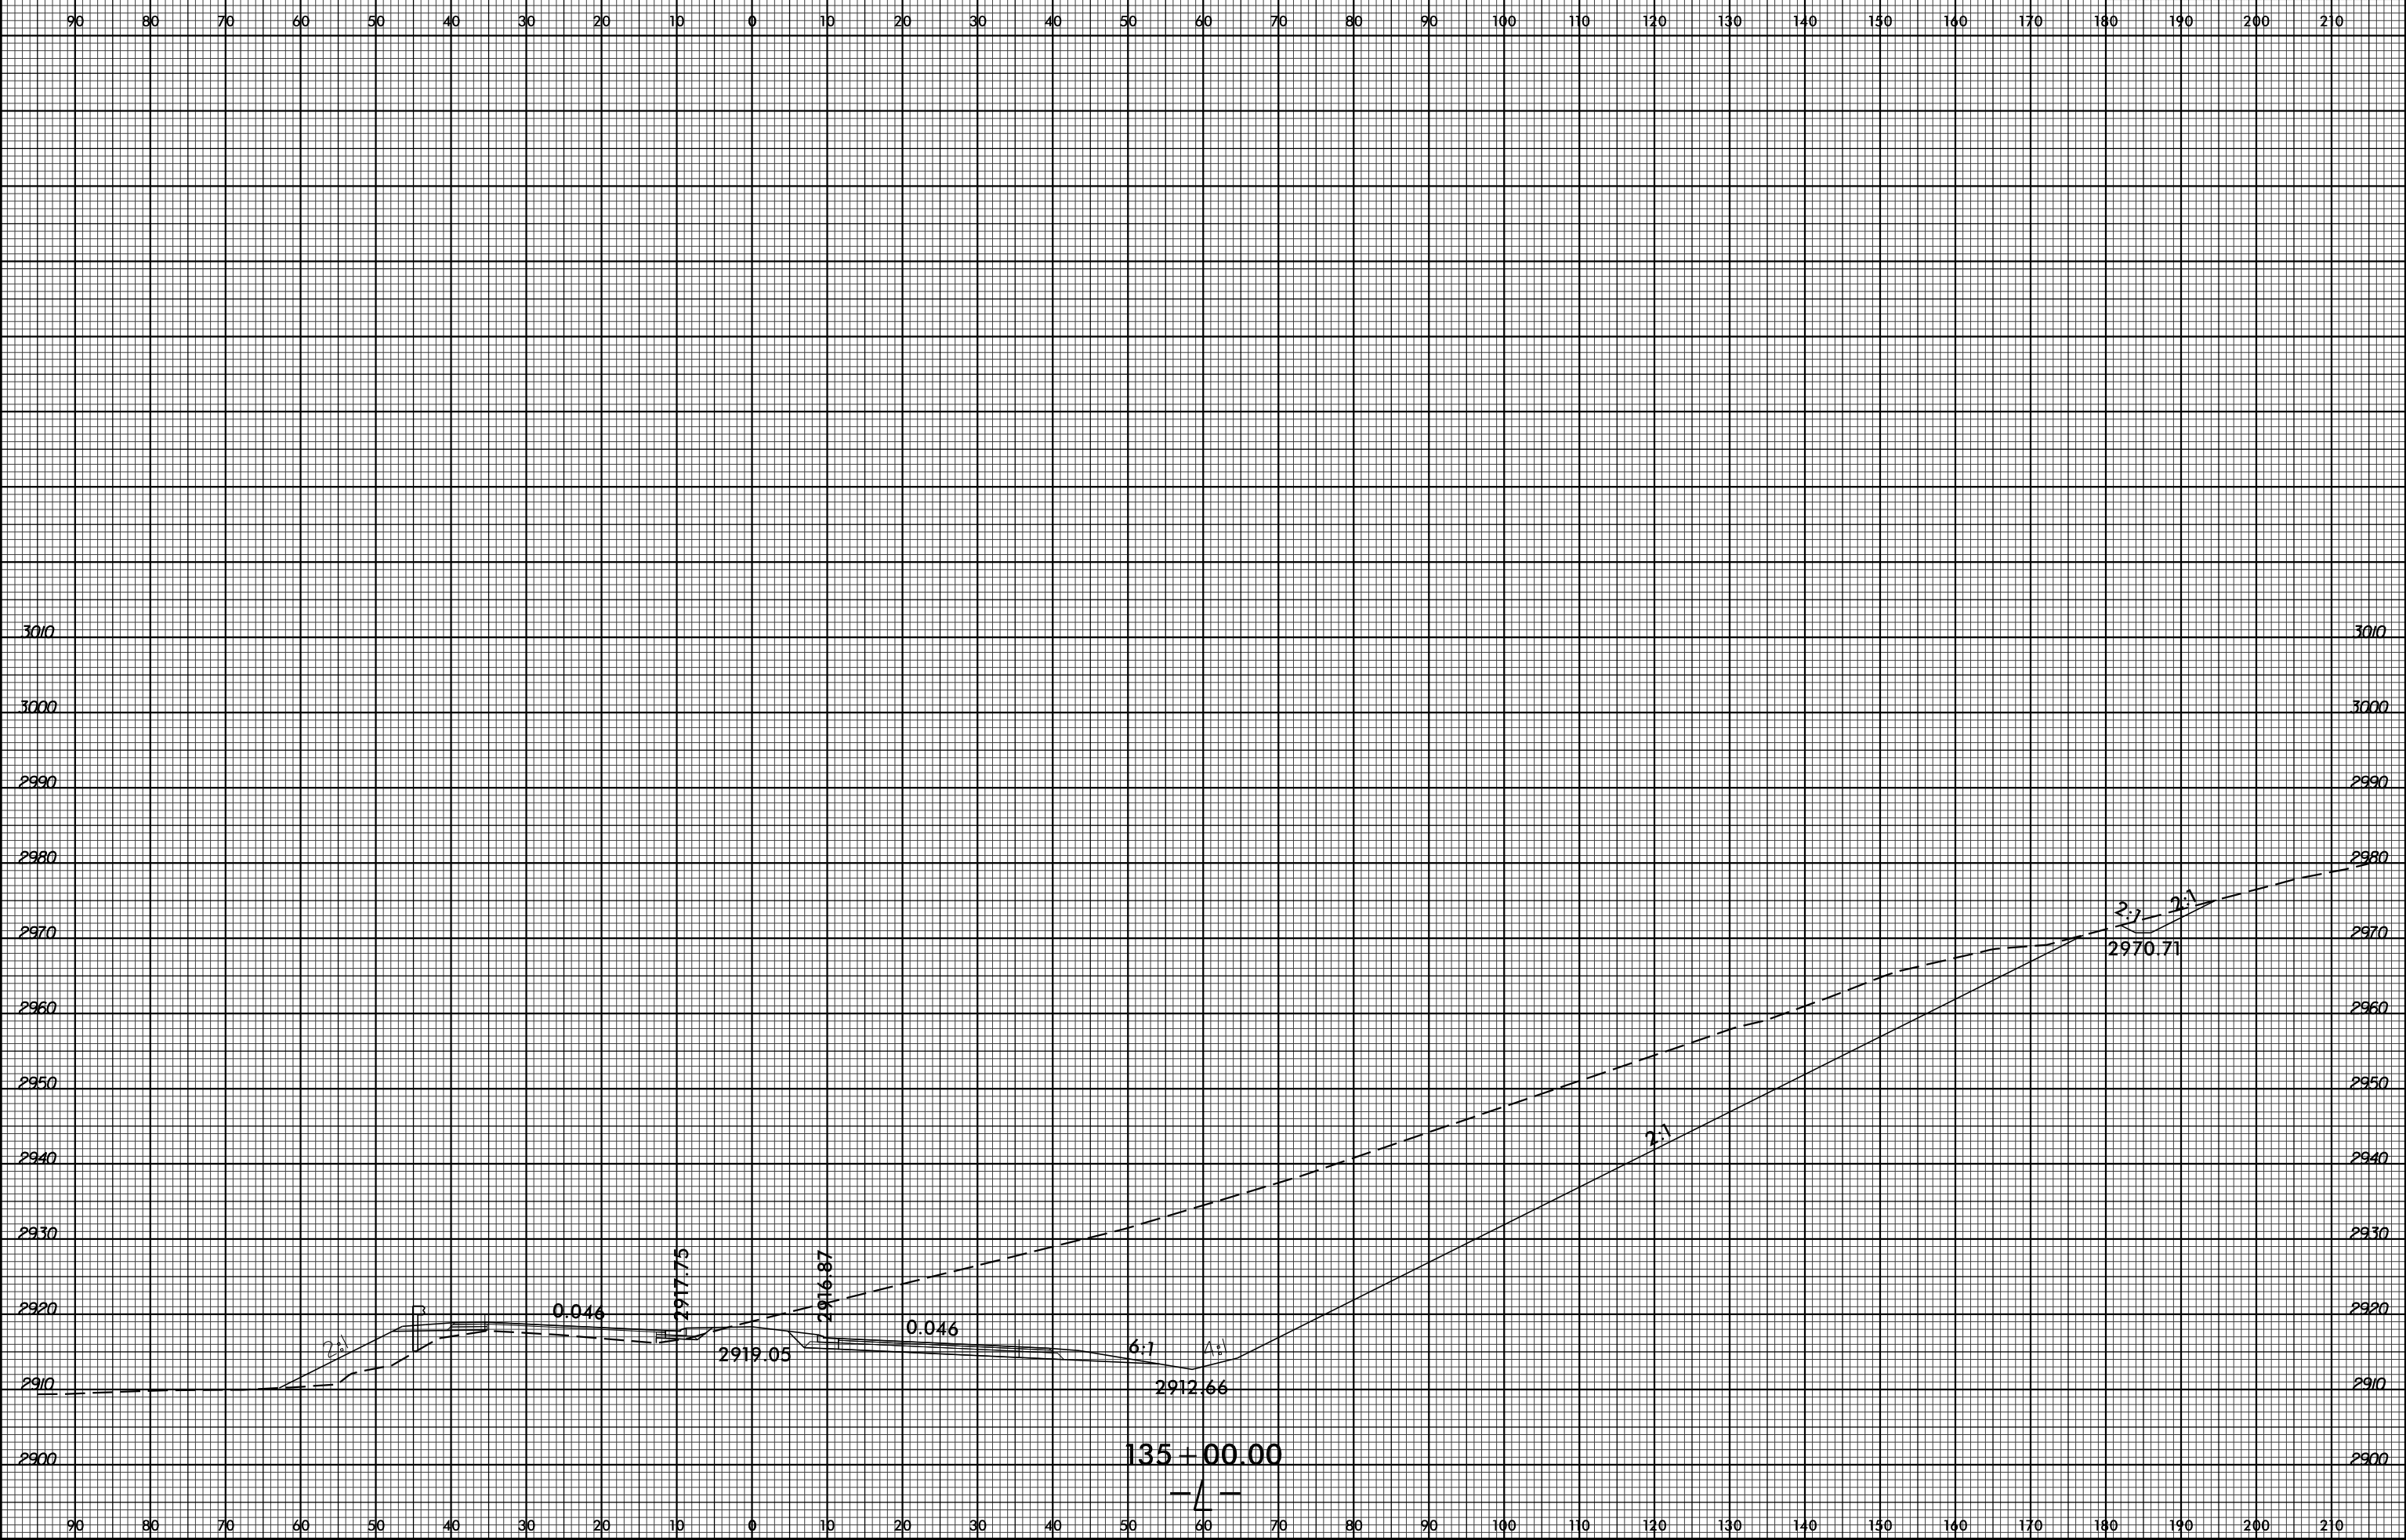

PROJ. REFERENCE NO.  
R-2915A

SHEET NO.  
X-144



SYSTEMS  
SERVICES  
CORPORATION