


8/23/99

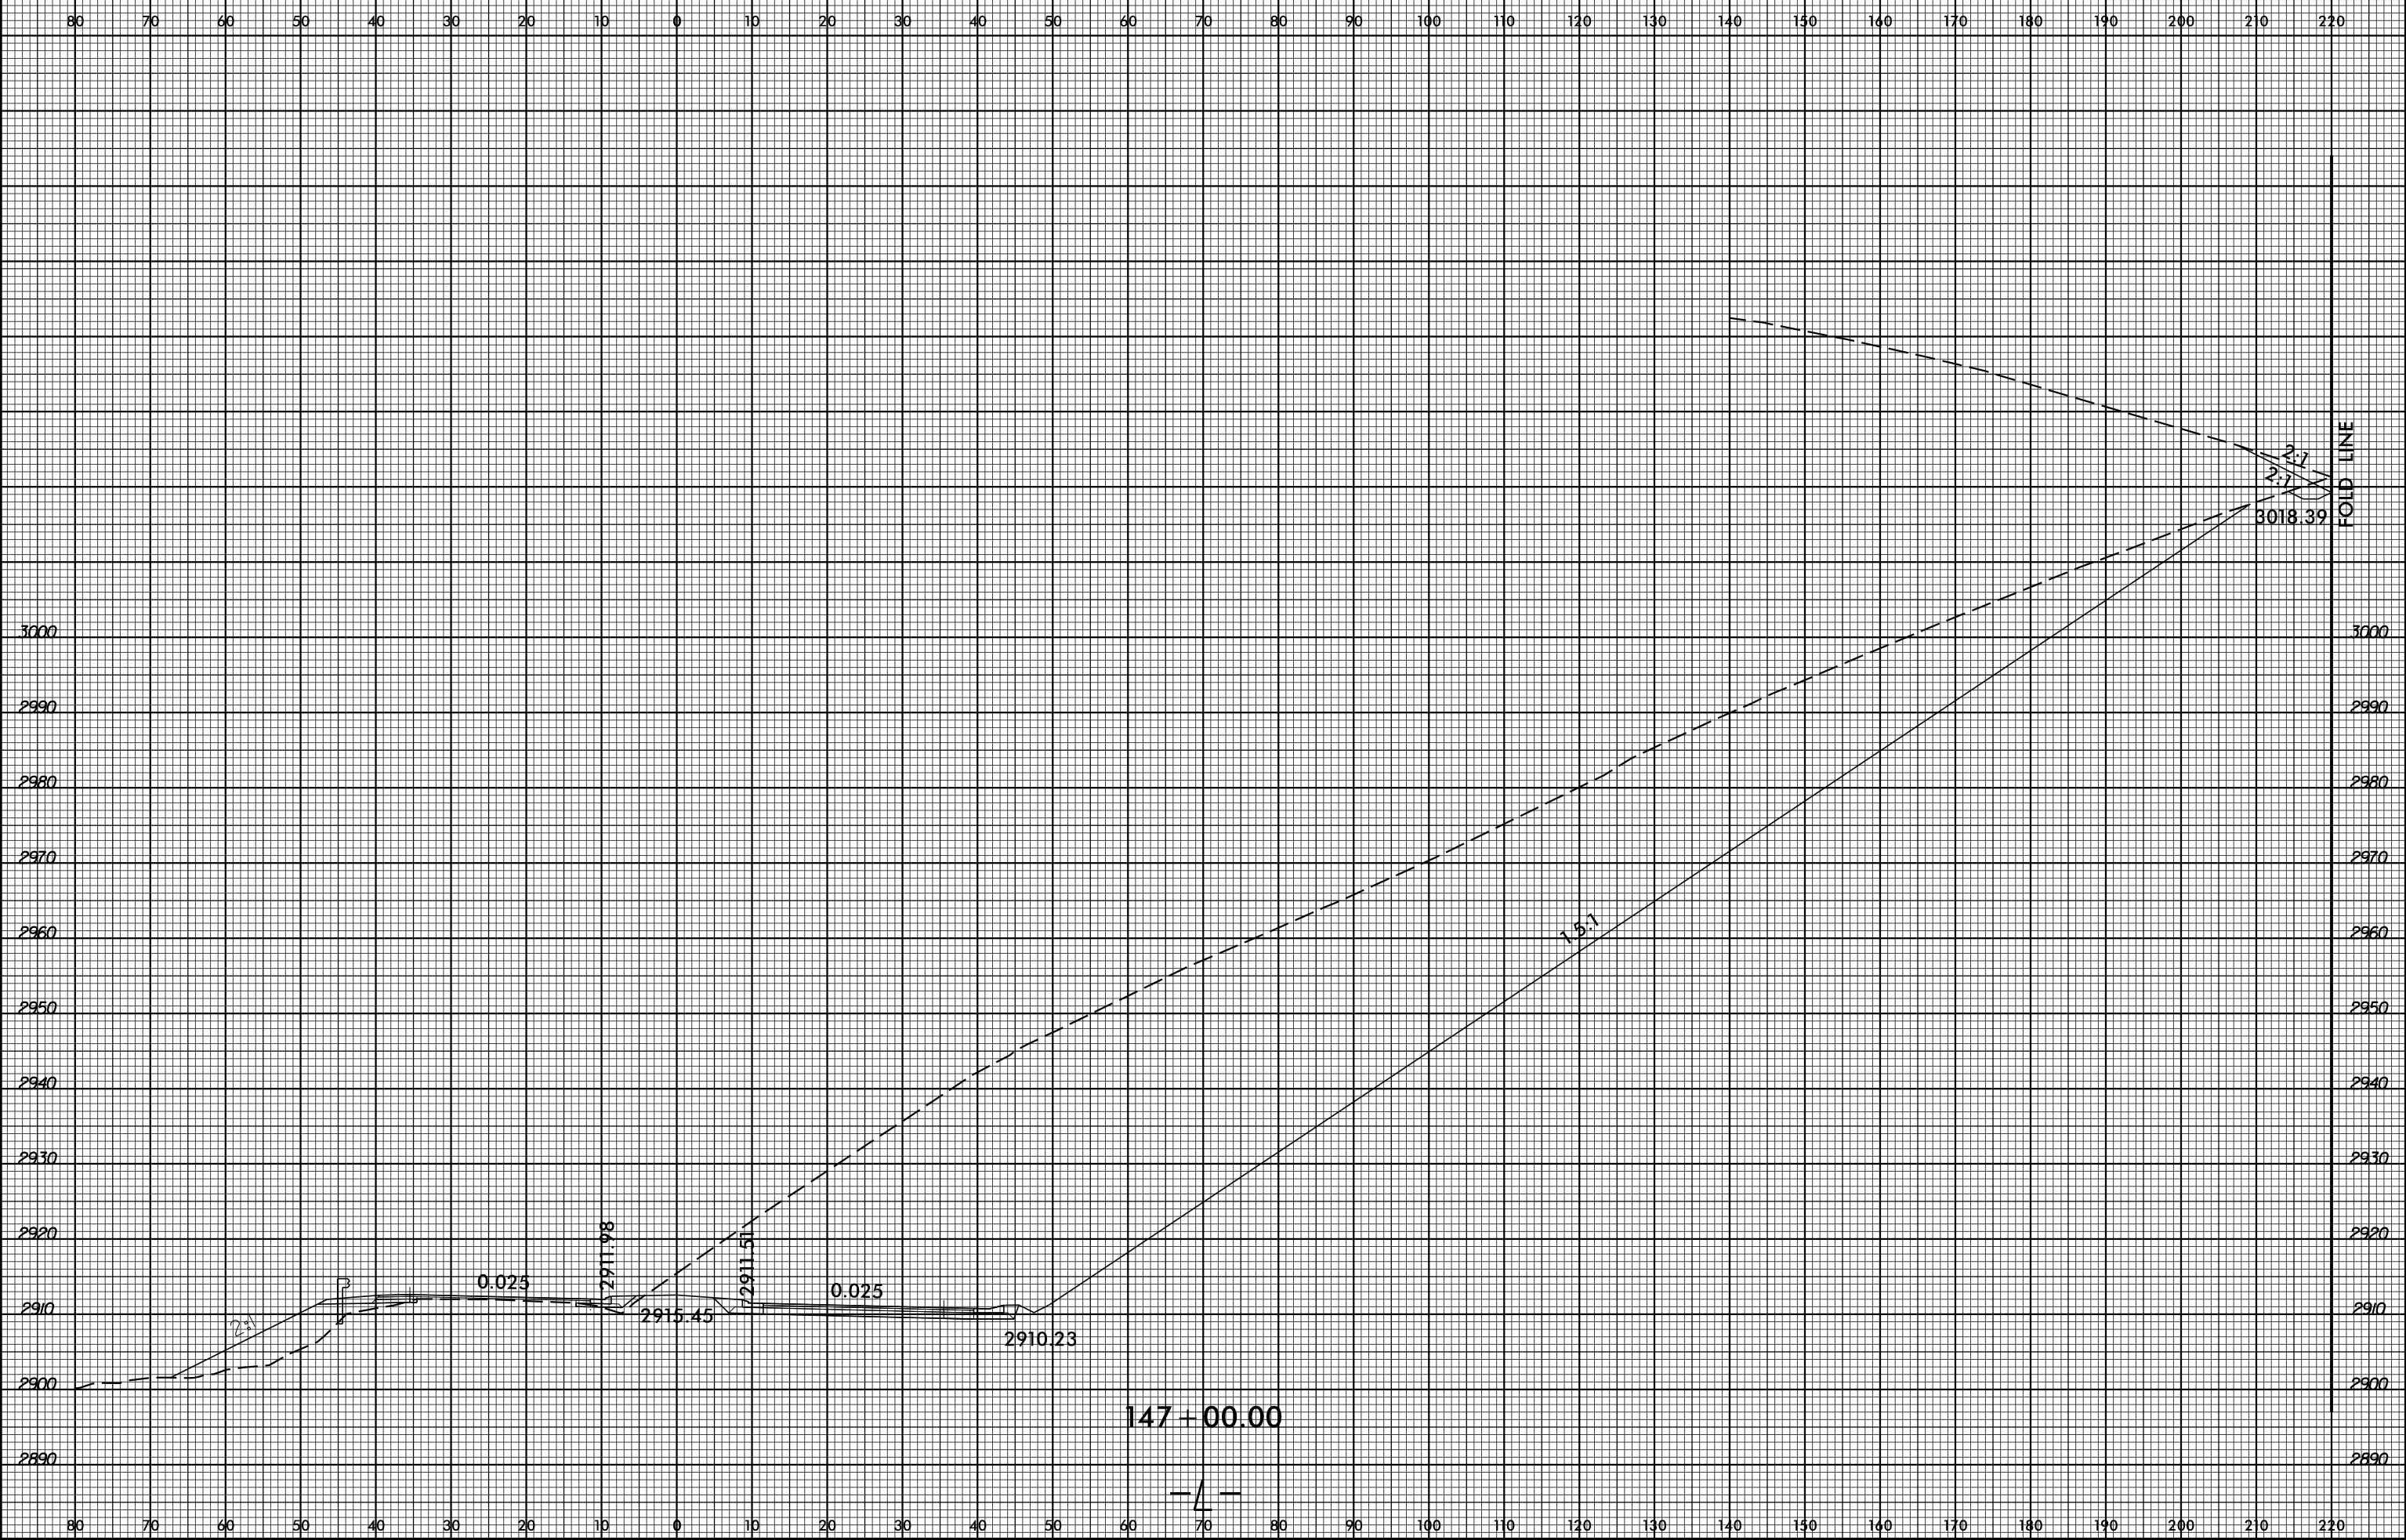

PROJ. REFERENCE NO.	SHEET NO.
R-2915A	X-165



SYSTEMS
 CONSULTANTS
 INC.

2:1

P

0.025

2911.98

2915.45

2911.51

0.025

2910.23

1.5:1

2:1
2:1

3018.39

FOLD LINE

147+00.00

