


8/23/99

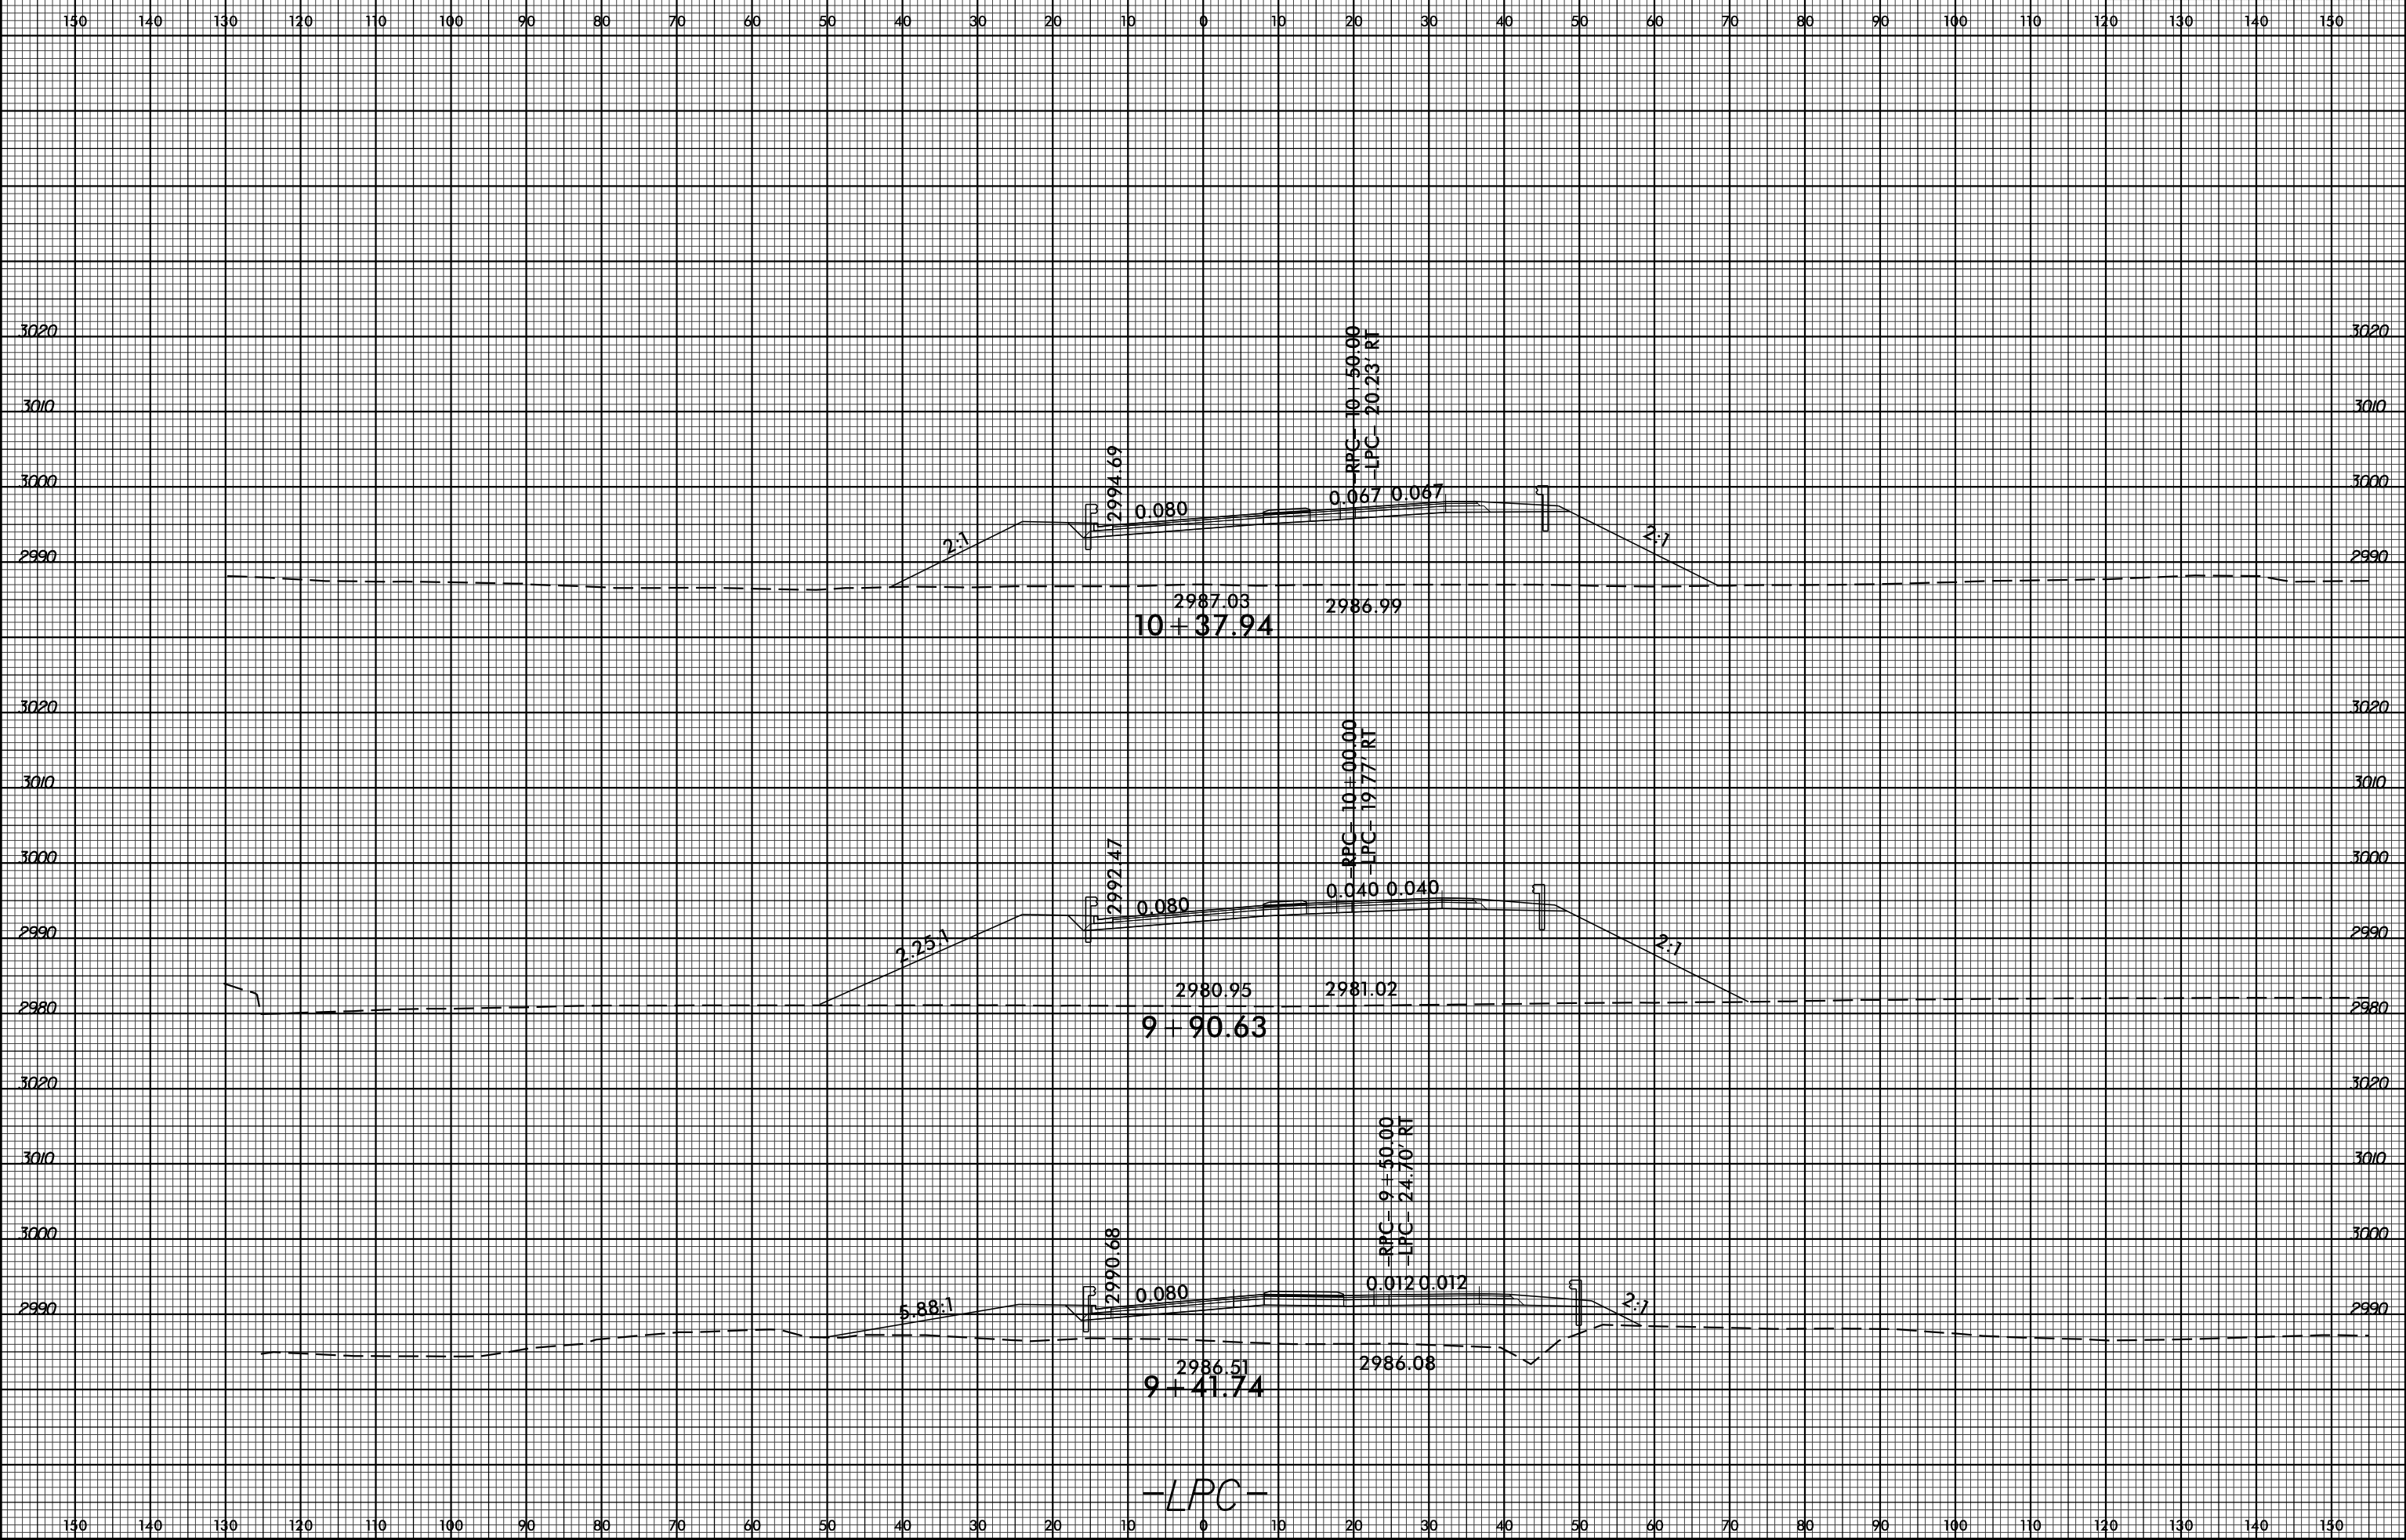

SYSTEMS
DESIGN
INC.

-LPC-