


8/23/99

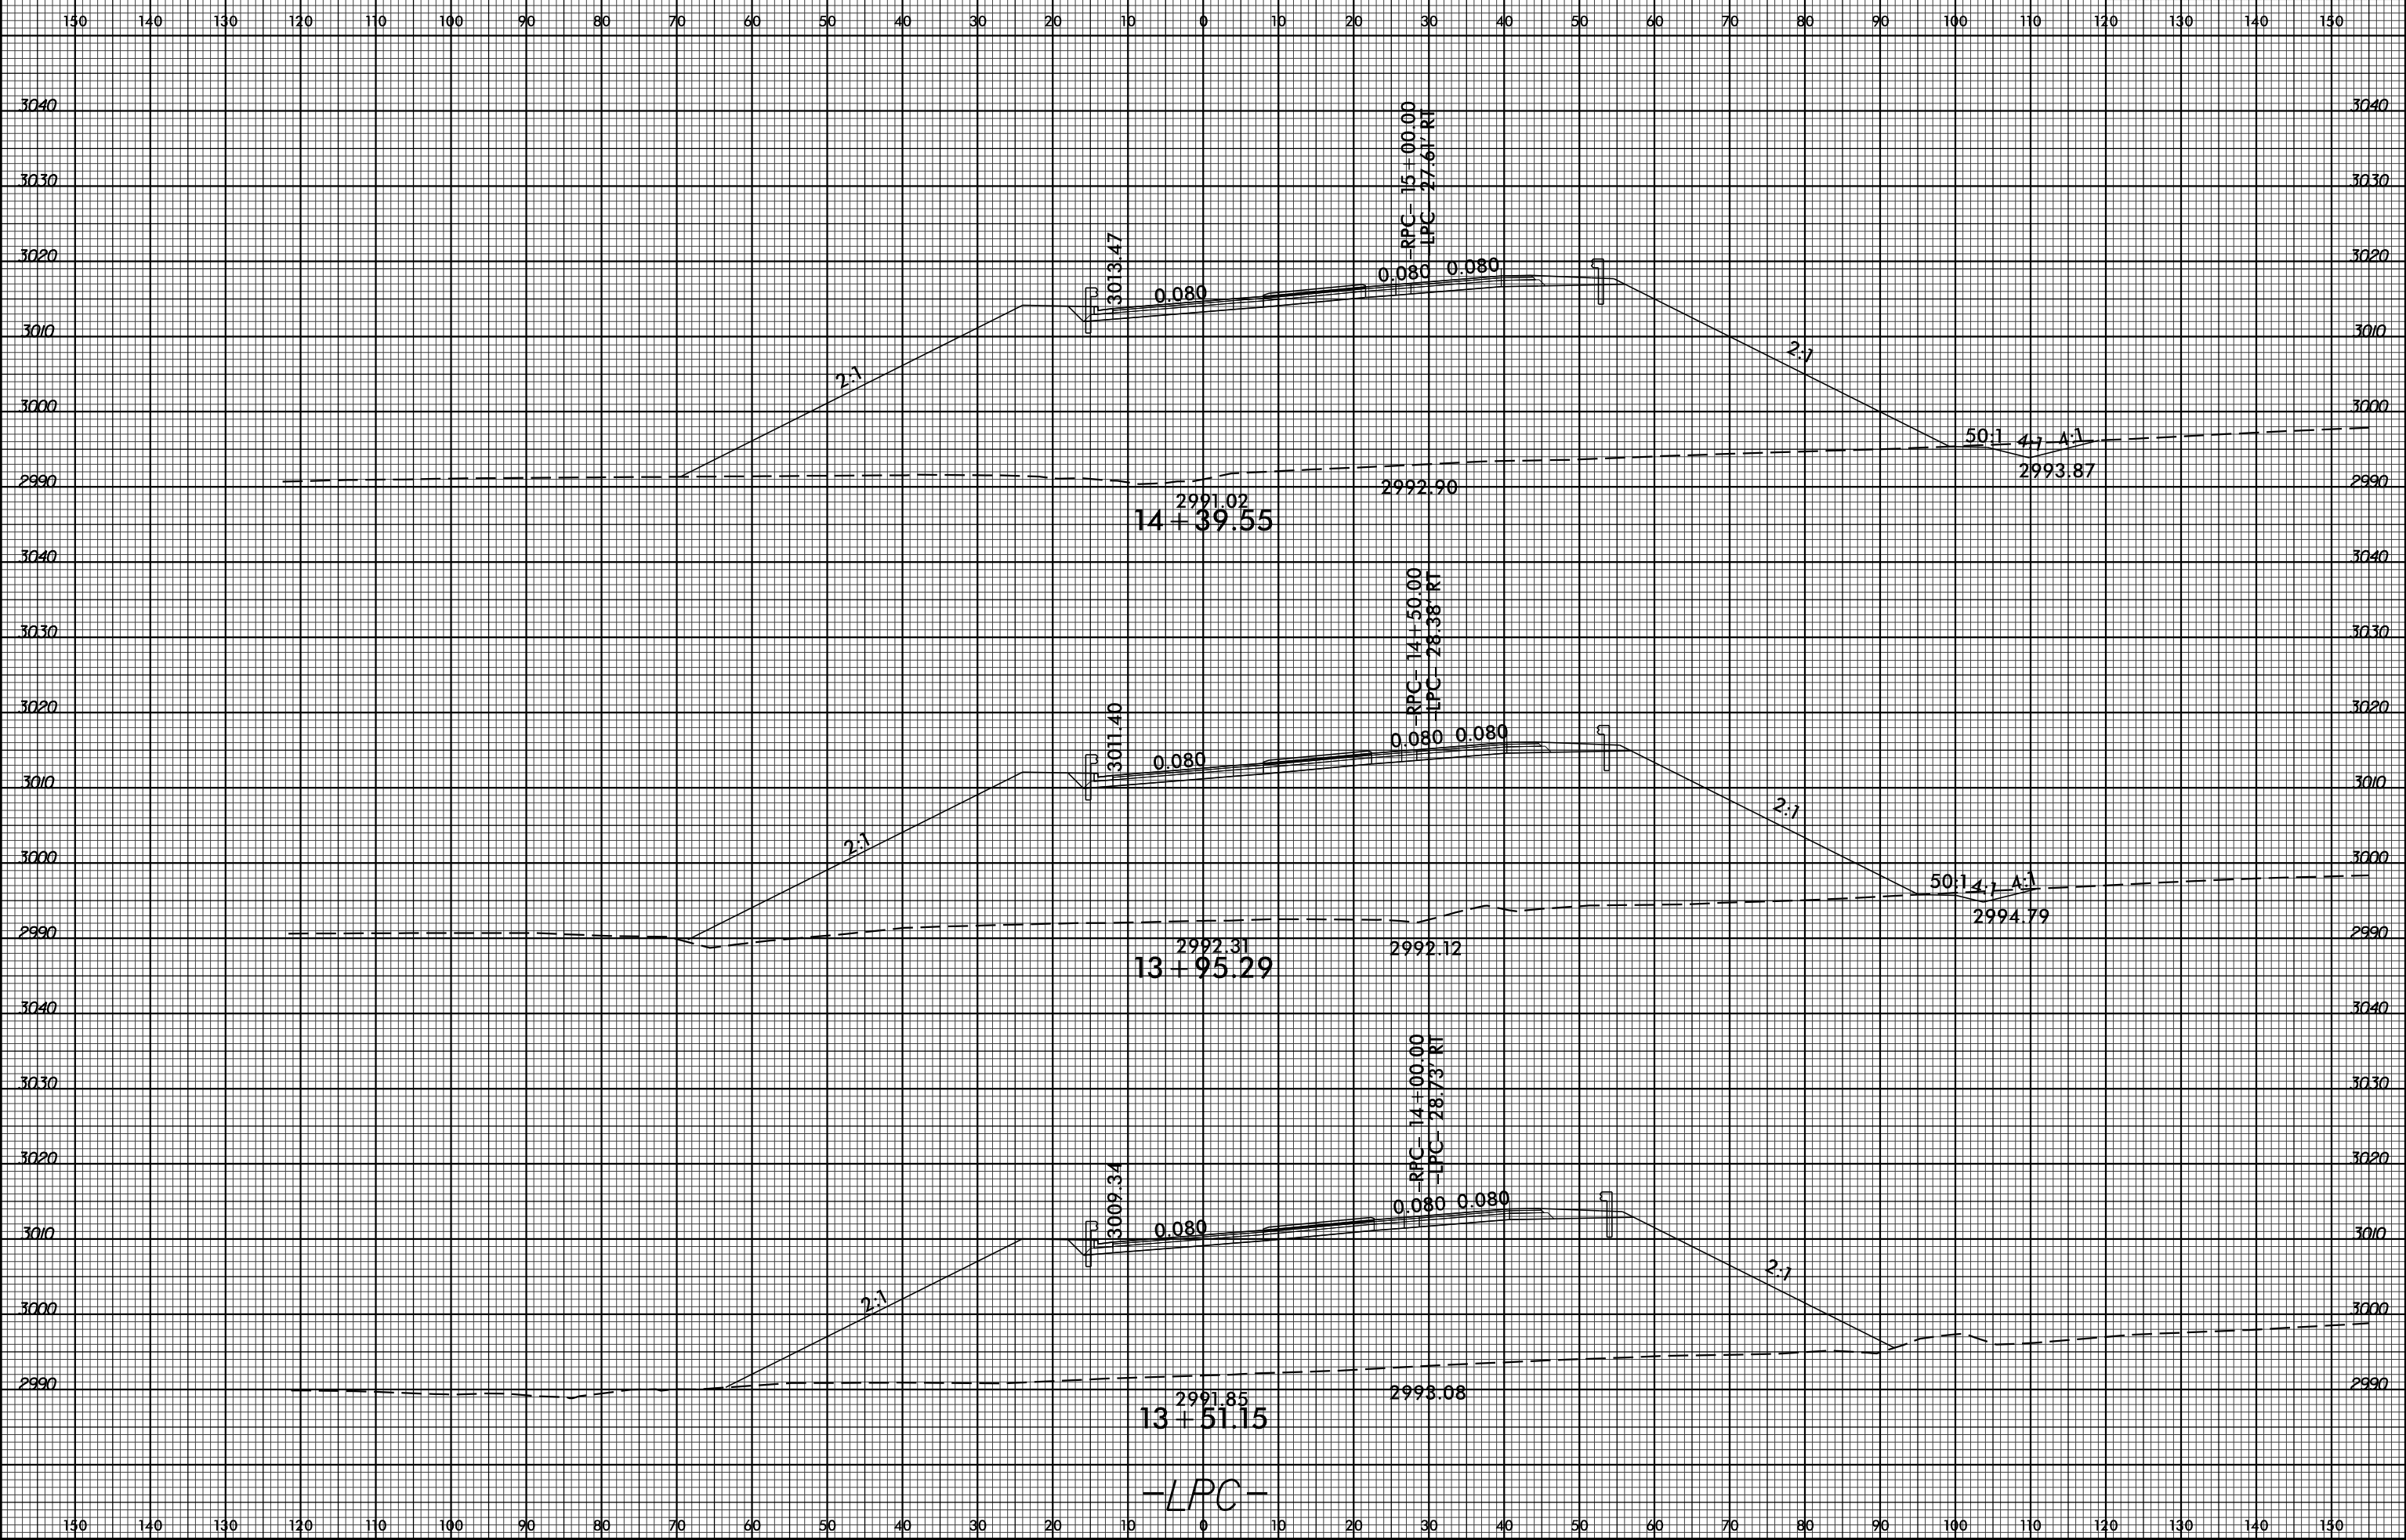

14 + 39.55

13 + 95.29

13 + 51.15

-LPC-

-RPC- 15 + 00.00
-LPC- 27.61' RT

-RPC- 14 + 50.00
-LPC- 28.38' RT

-RPC- 14 + 00.00
-LPC- 28.73' RT

3013.47

3011.40

3009.34

0.080

0.080

0.080

0.080

0.080

0.080

0.080

0.080

0.080

2:1

2:1

2:1

2:1

2:1

2:1

50:1 4:1 4:1

50:1 4:1 4:1

50:1 4:1 4:1

2991.02

2992.90

2993.87

2992.31

2992.12

2994.79

2991.85

2993.08

3040
3030
3020
3010
3000
2990
3040
3030
3020
3010
3000
2990
3040
3030
3020
3010
3000
2990

150
140
130
120
110
100
90
80
70
60
50
40
30
20
10
0
10
20
30
40
50
60
70
80
90
100
110
120
130
140
150

SYSTEMS
SERVICES
CORPORATION