


8/23/99

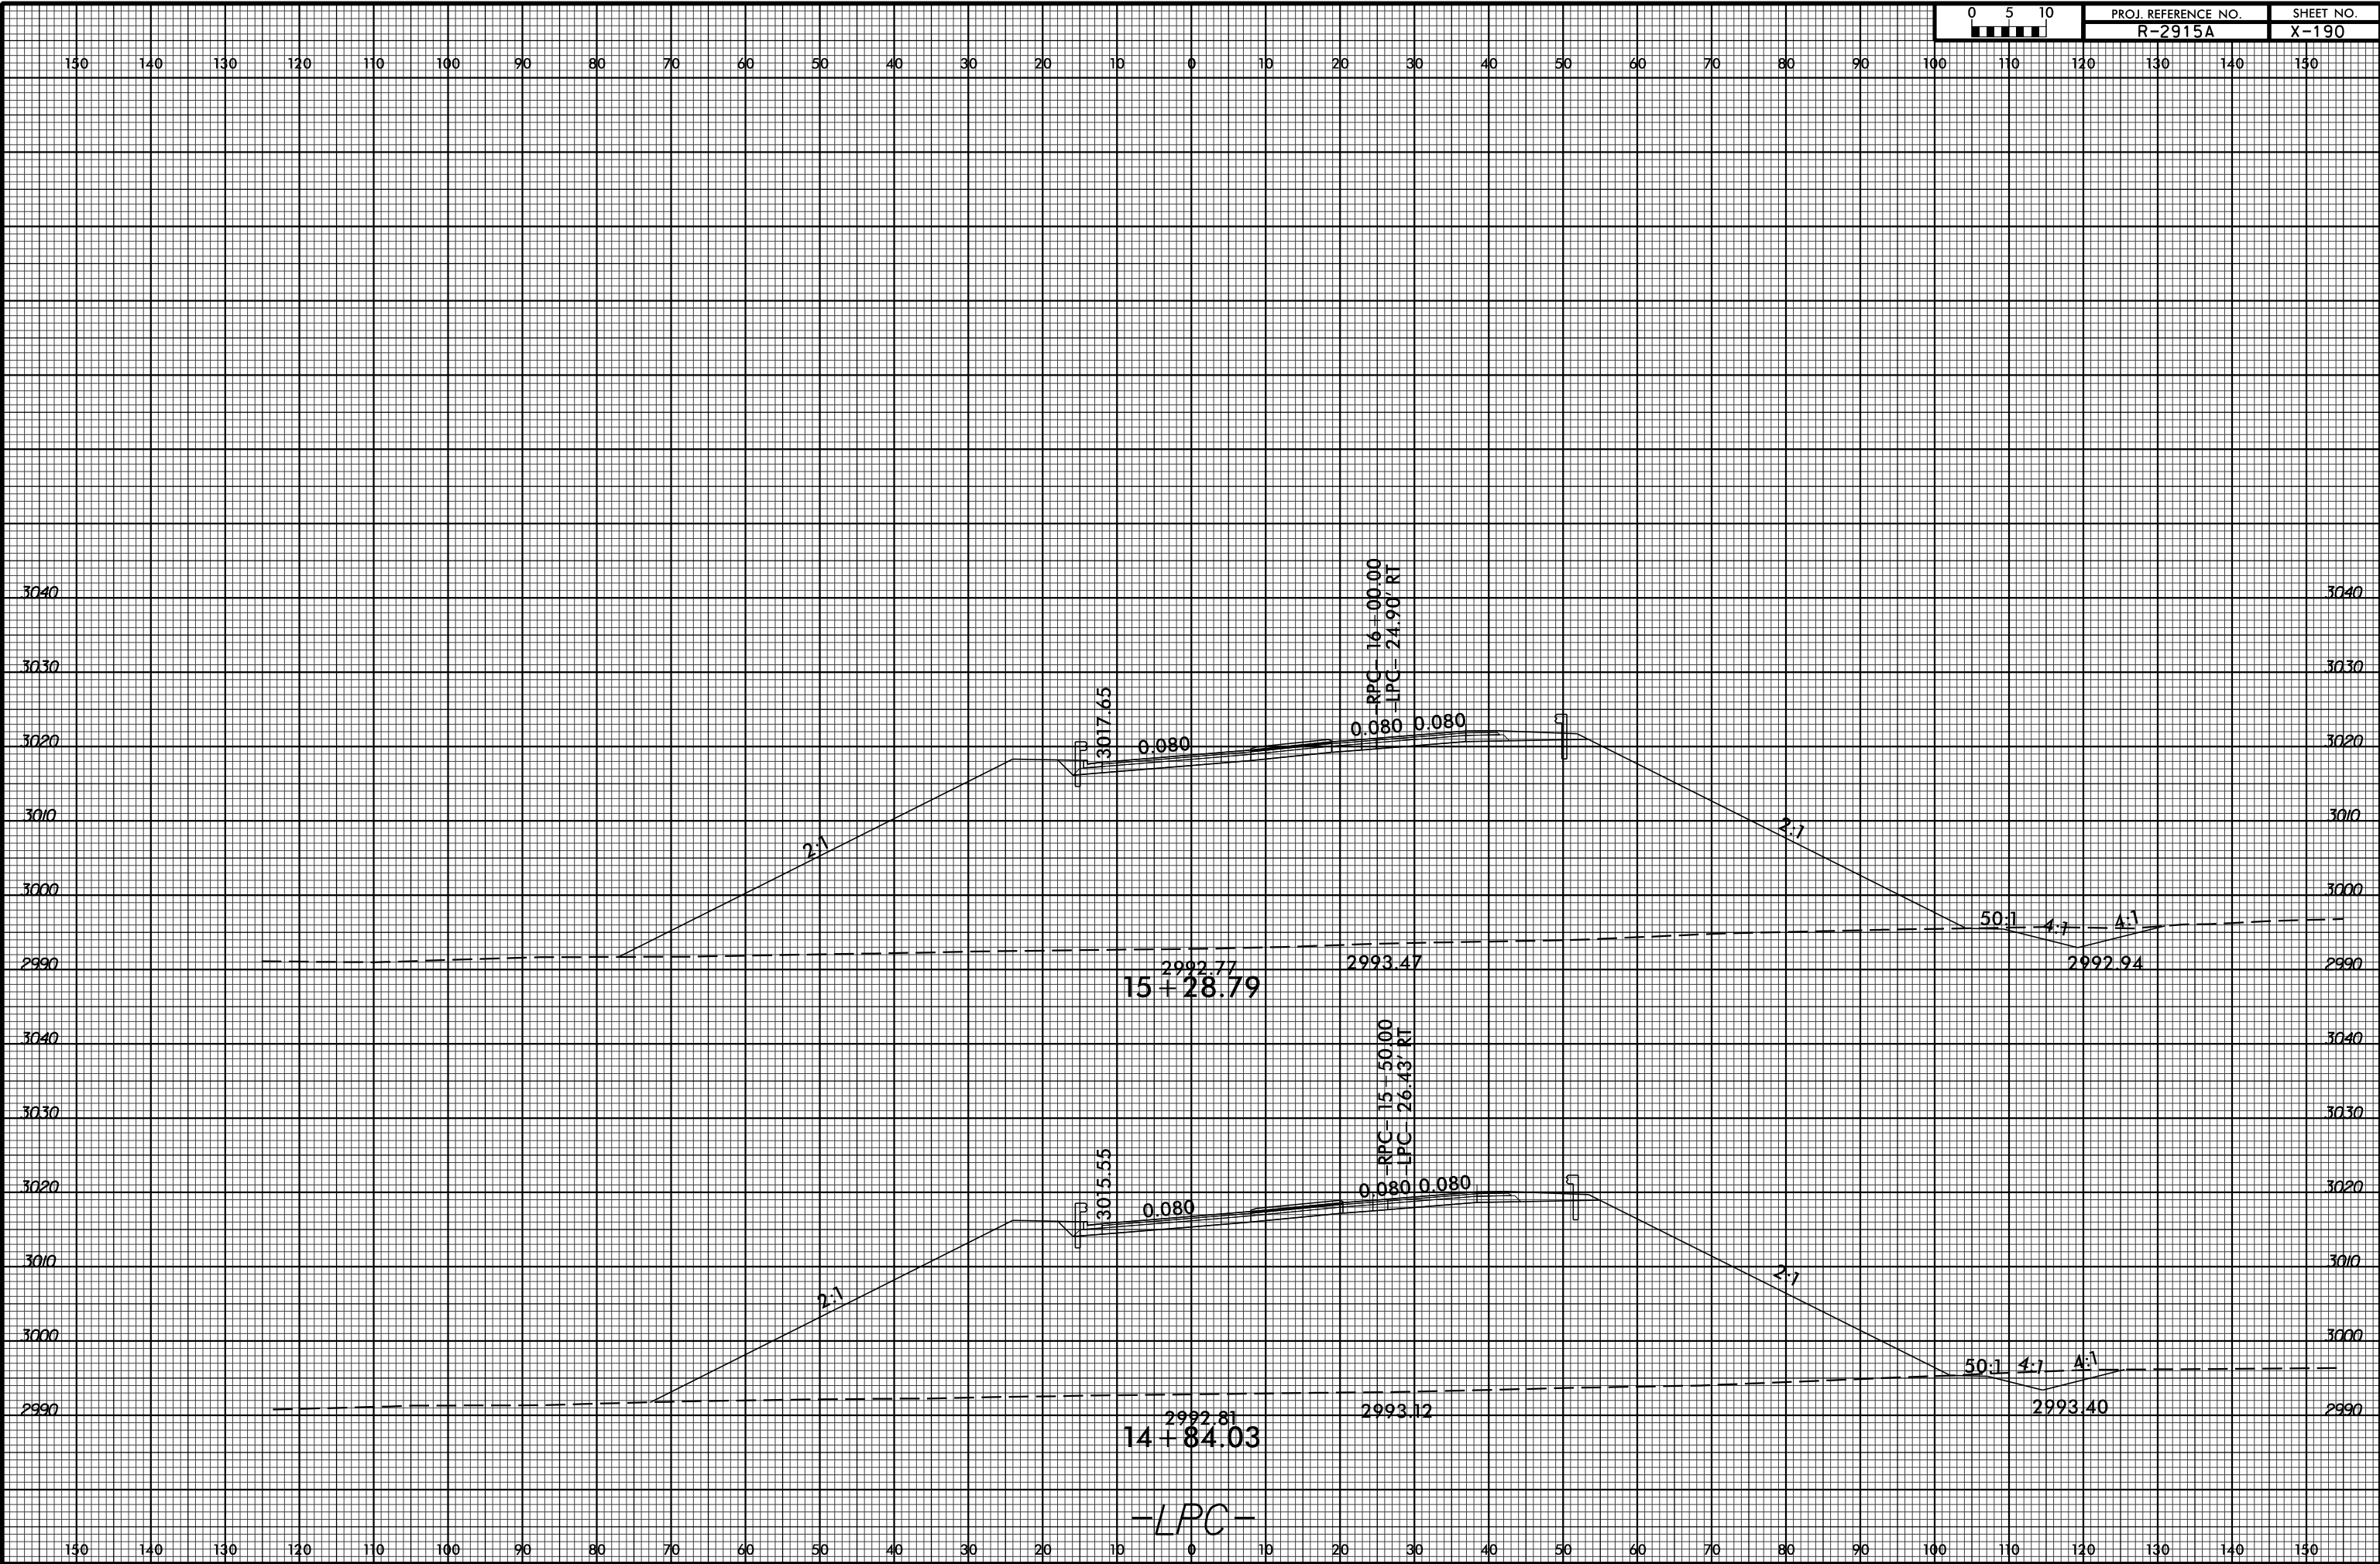

SYSTEMS
DESIGN
CONSULTANTS

-LPC-