
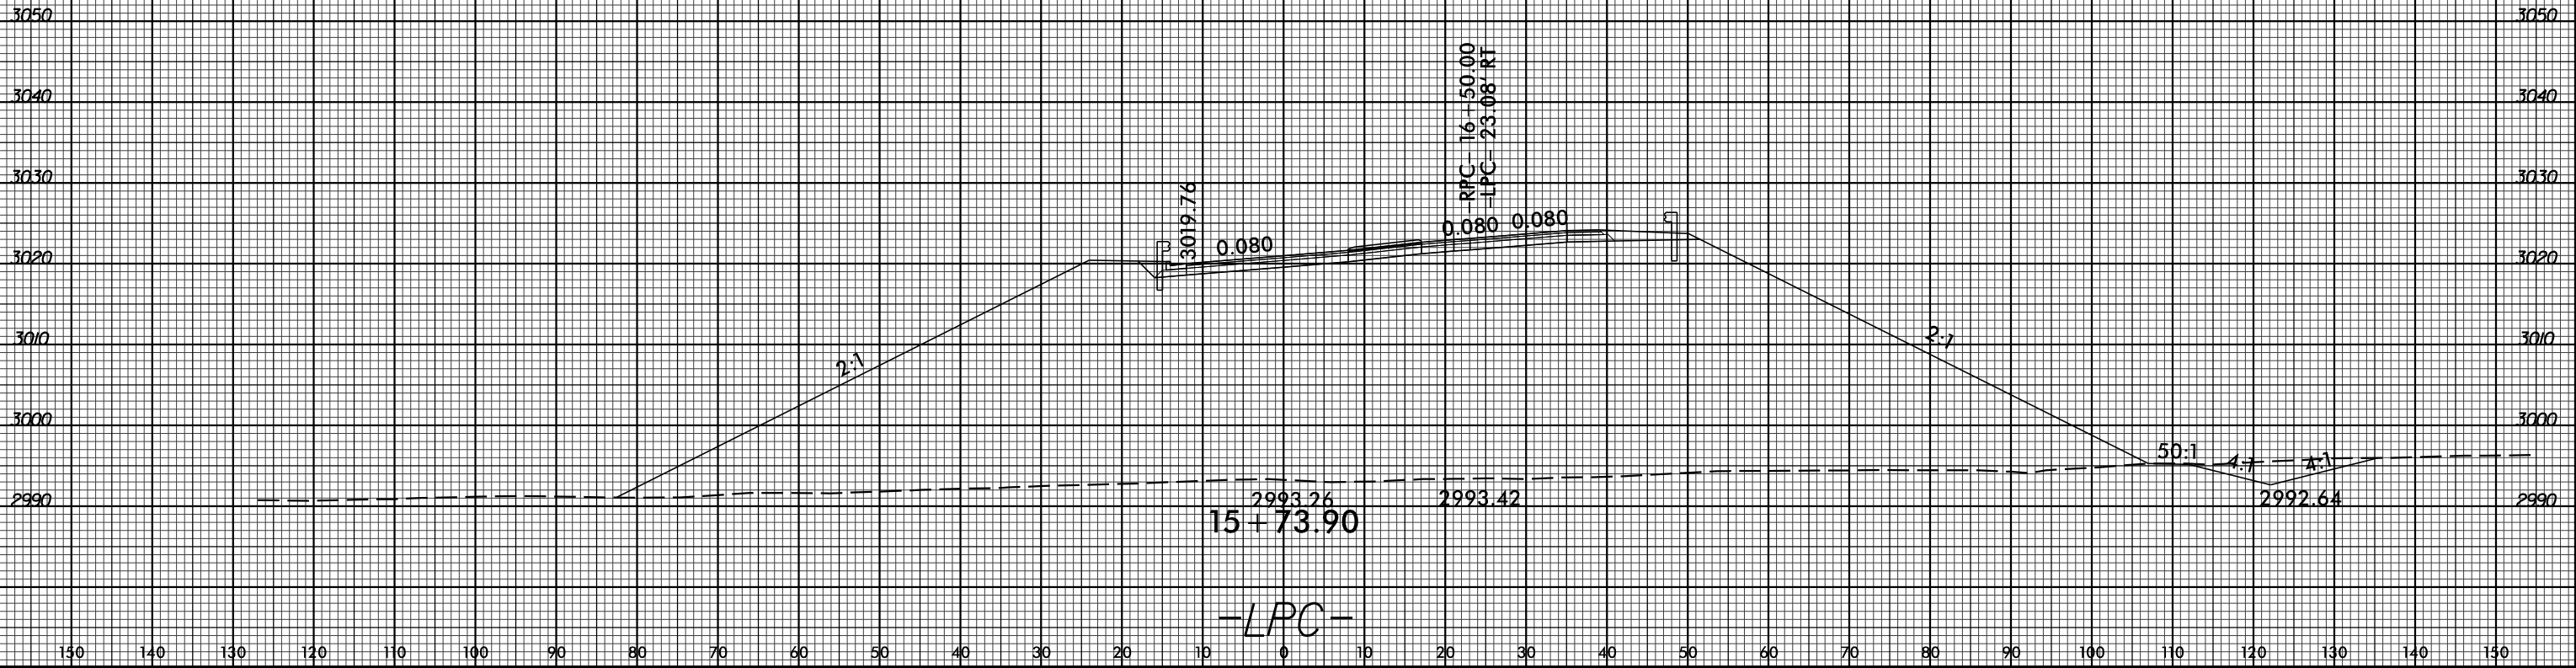
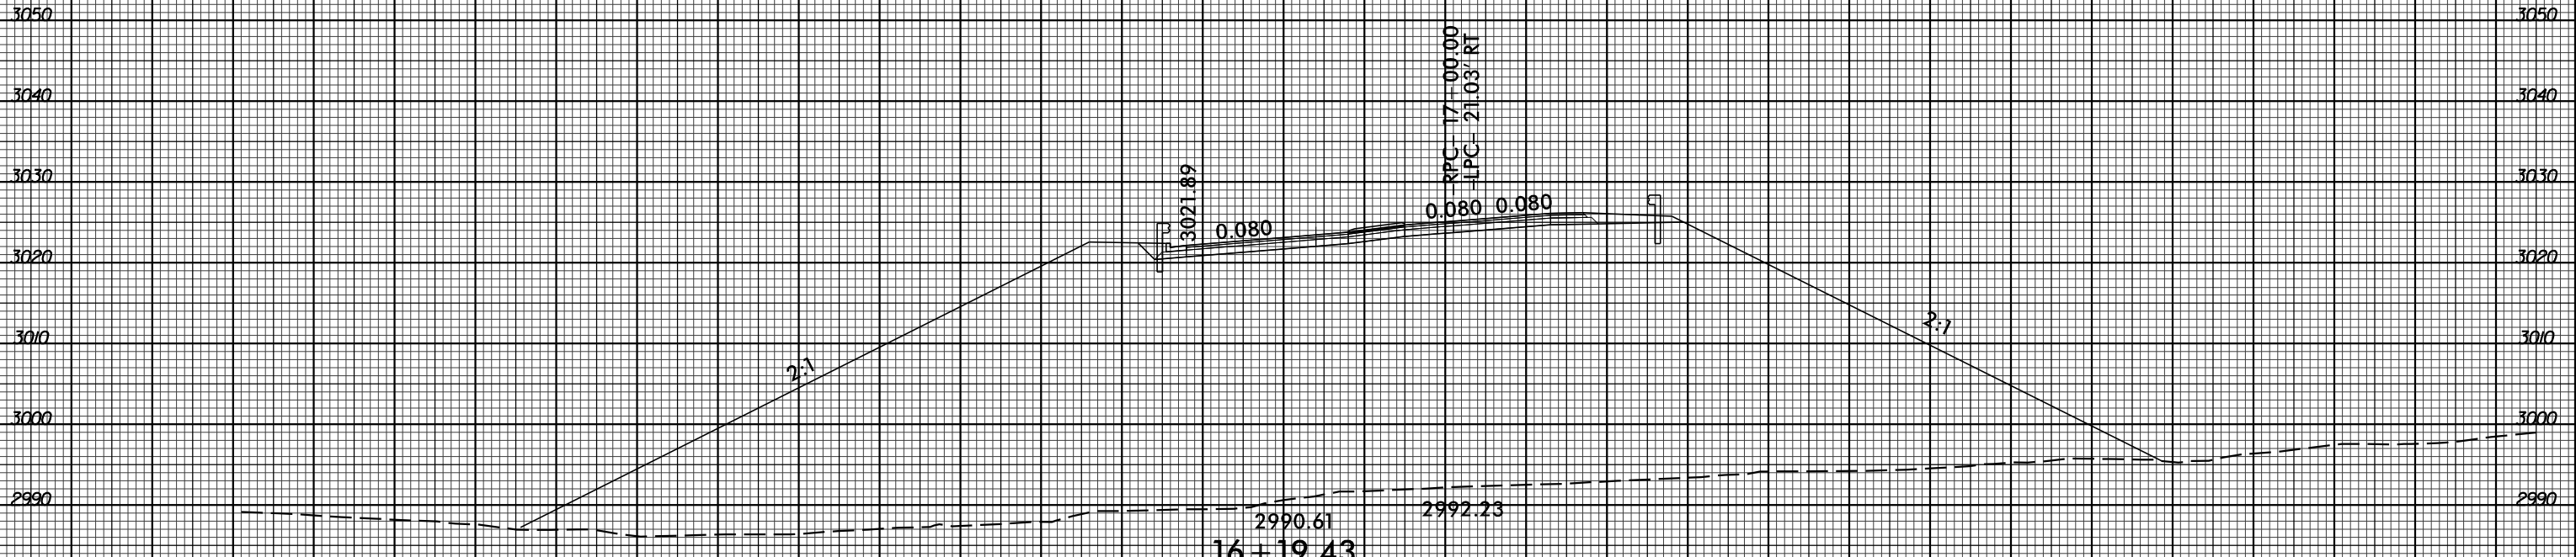


8/23/99

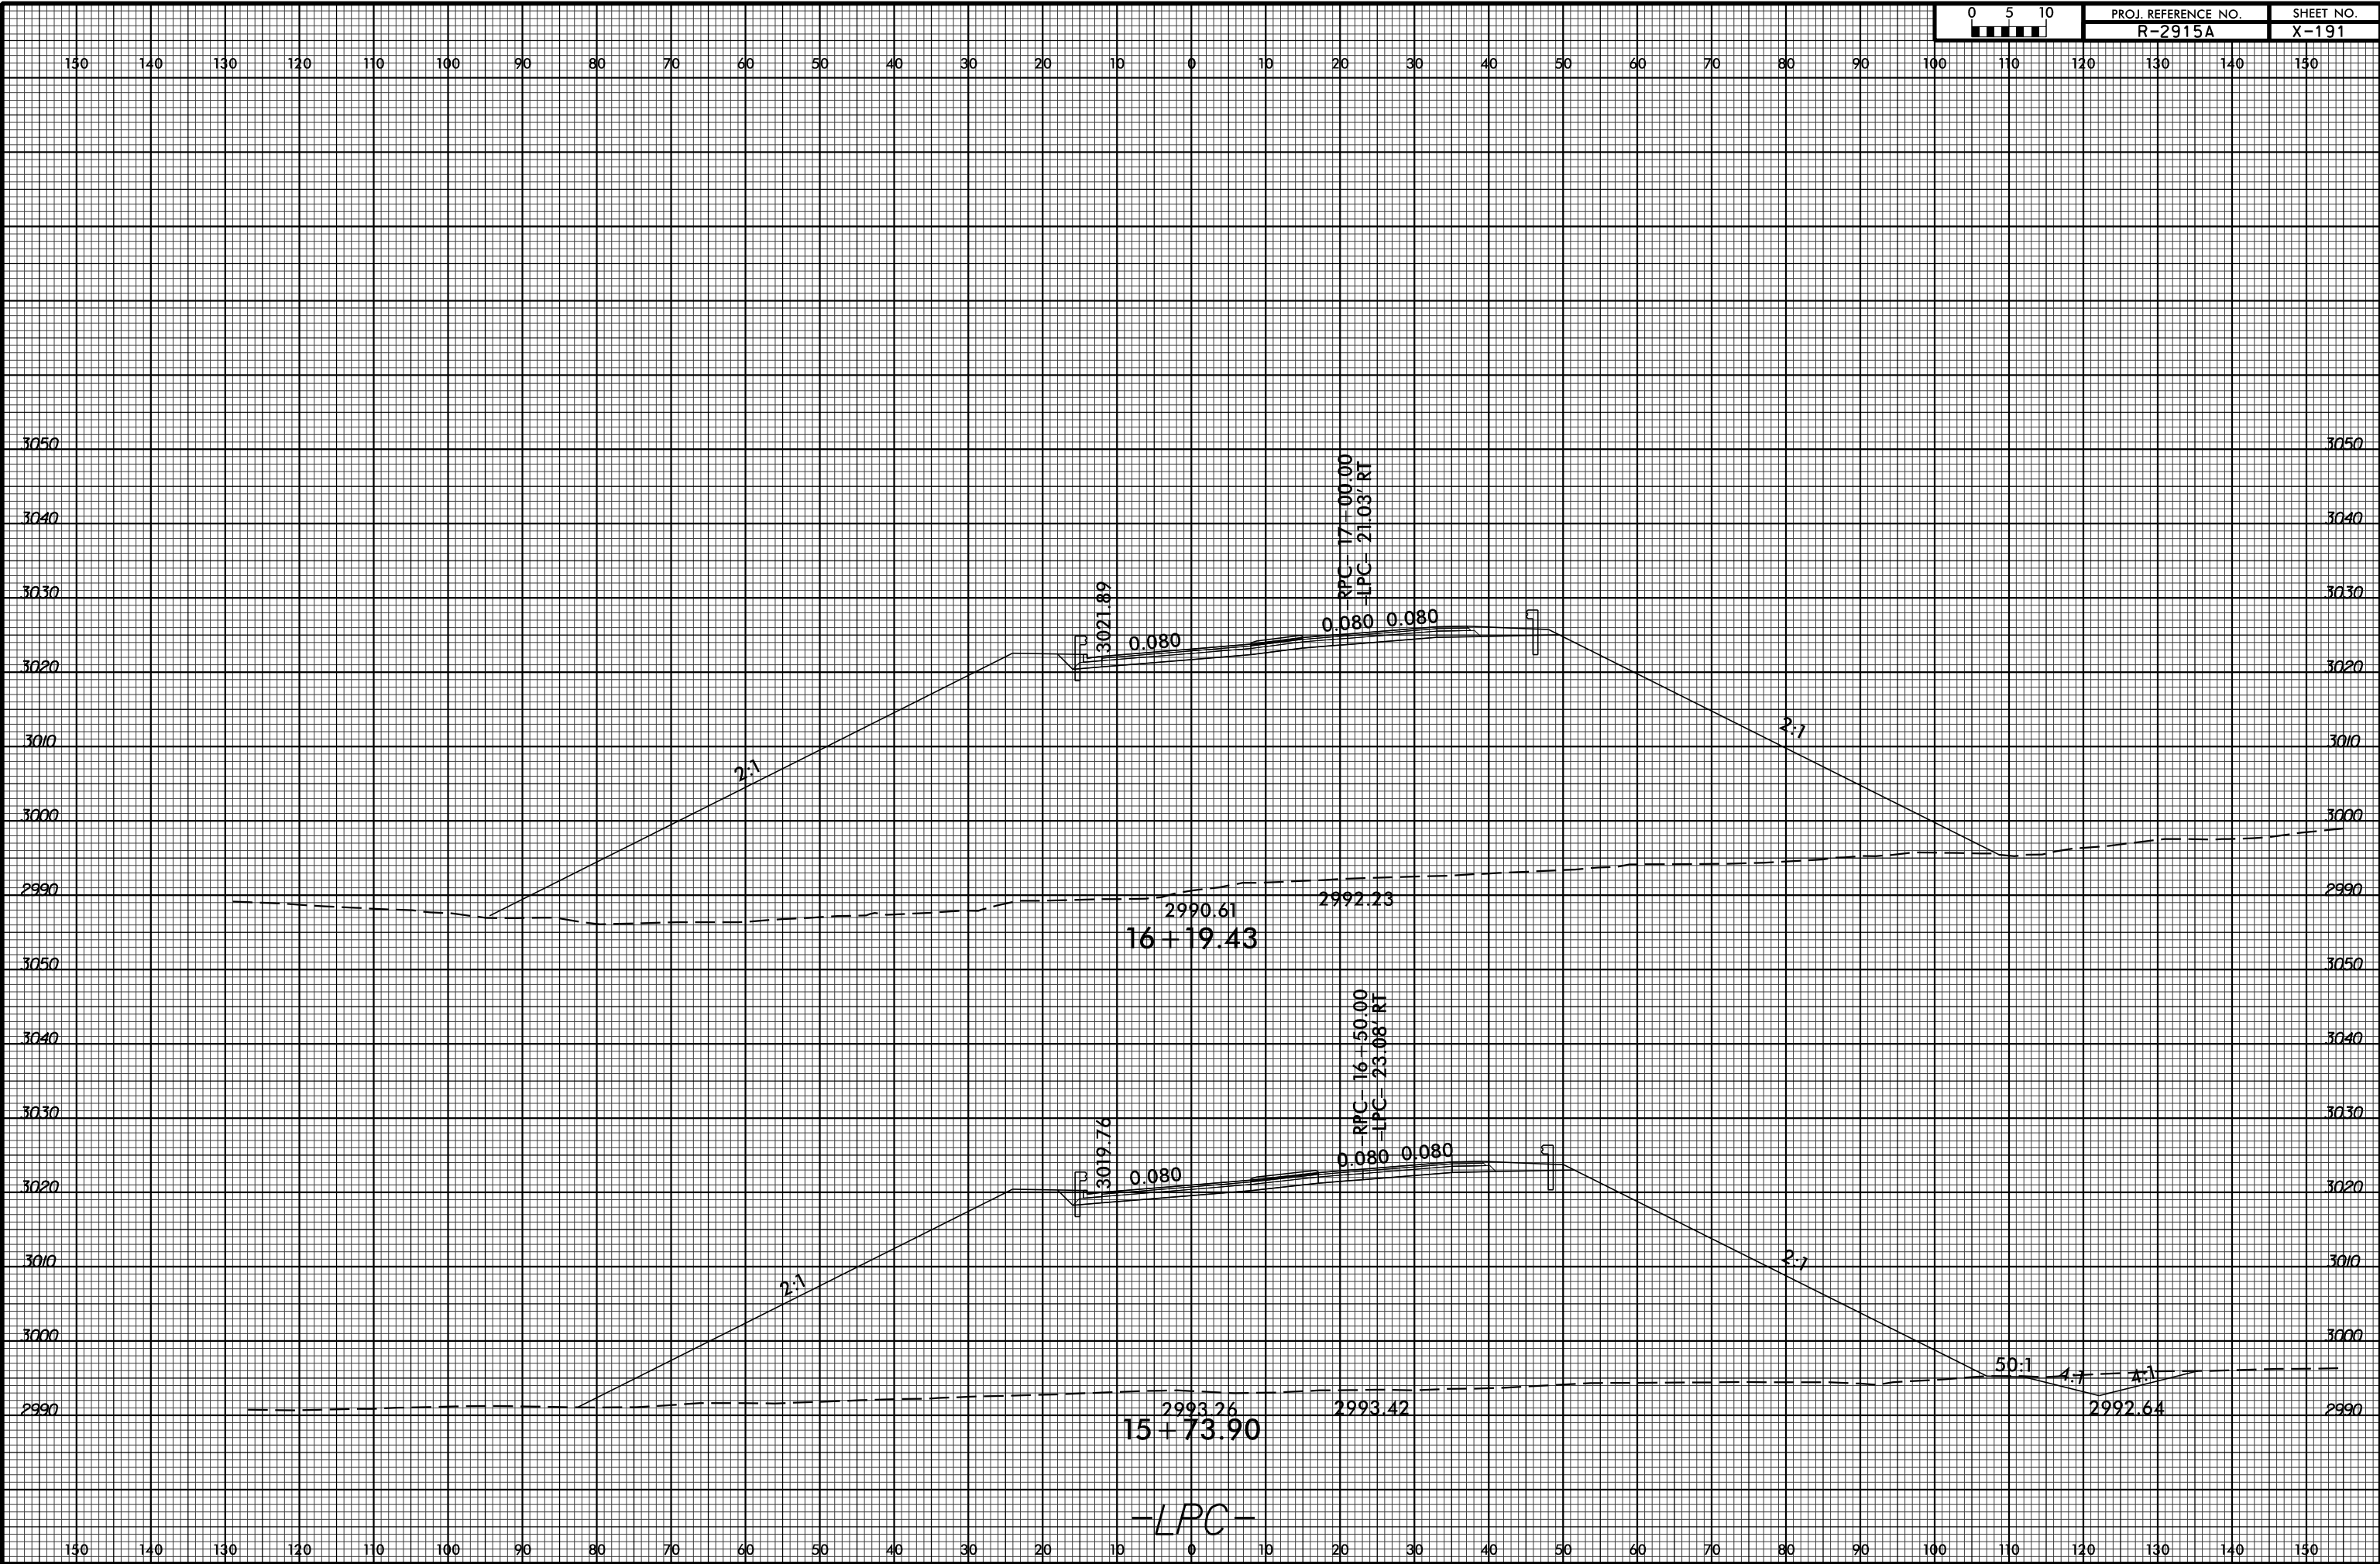

SYSTEMS

-LPC-