


8/23/99



PROJ. REFERENCE NO.  
R-2915A

SHEET NO.  
X-194

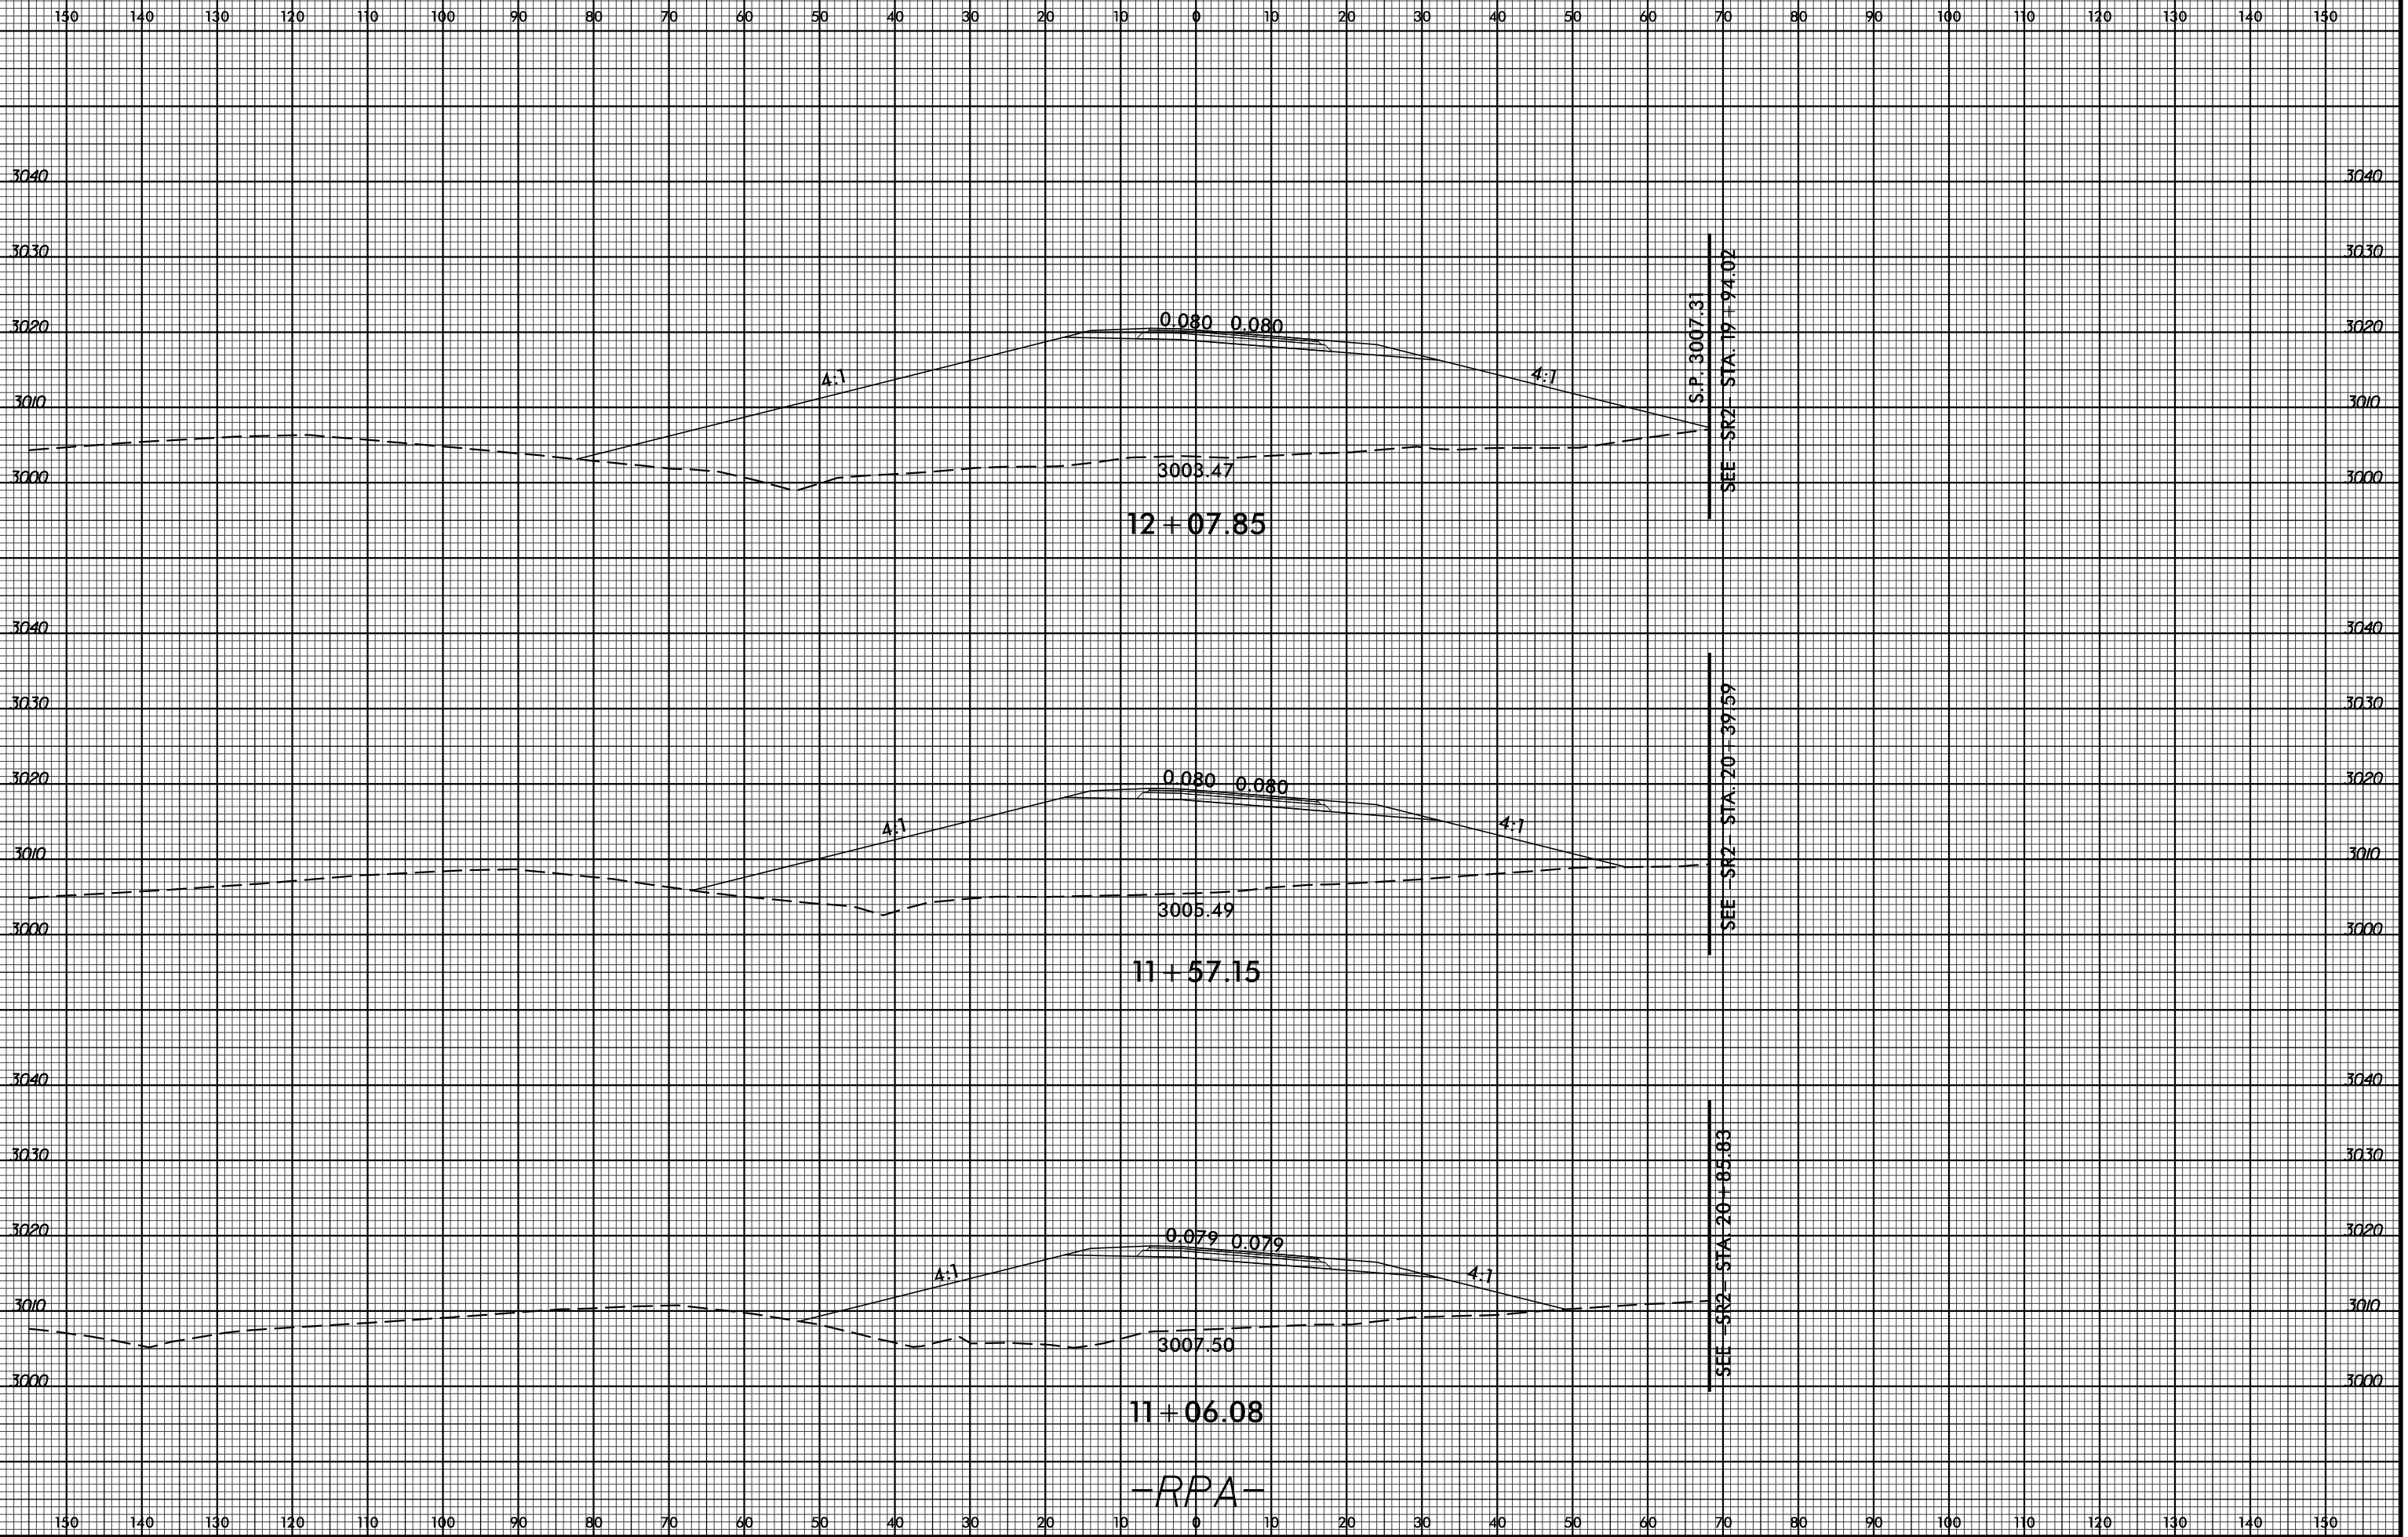

-RPA-

SYSTEMS  
SERVICES  
CONSULTANTS