


8/23/99

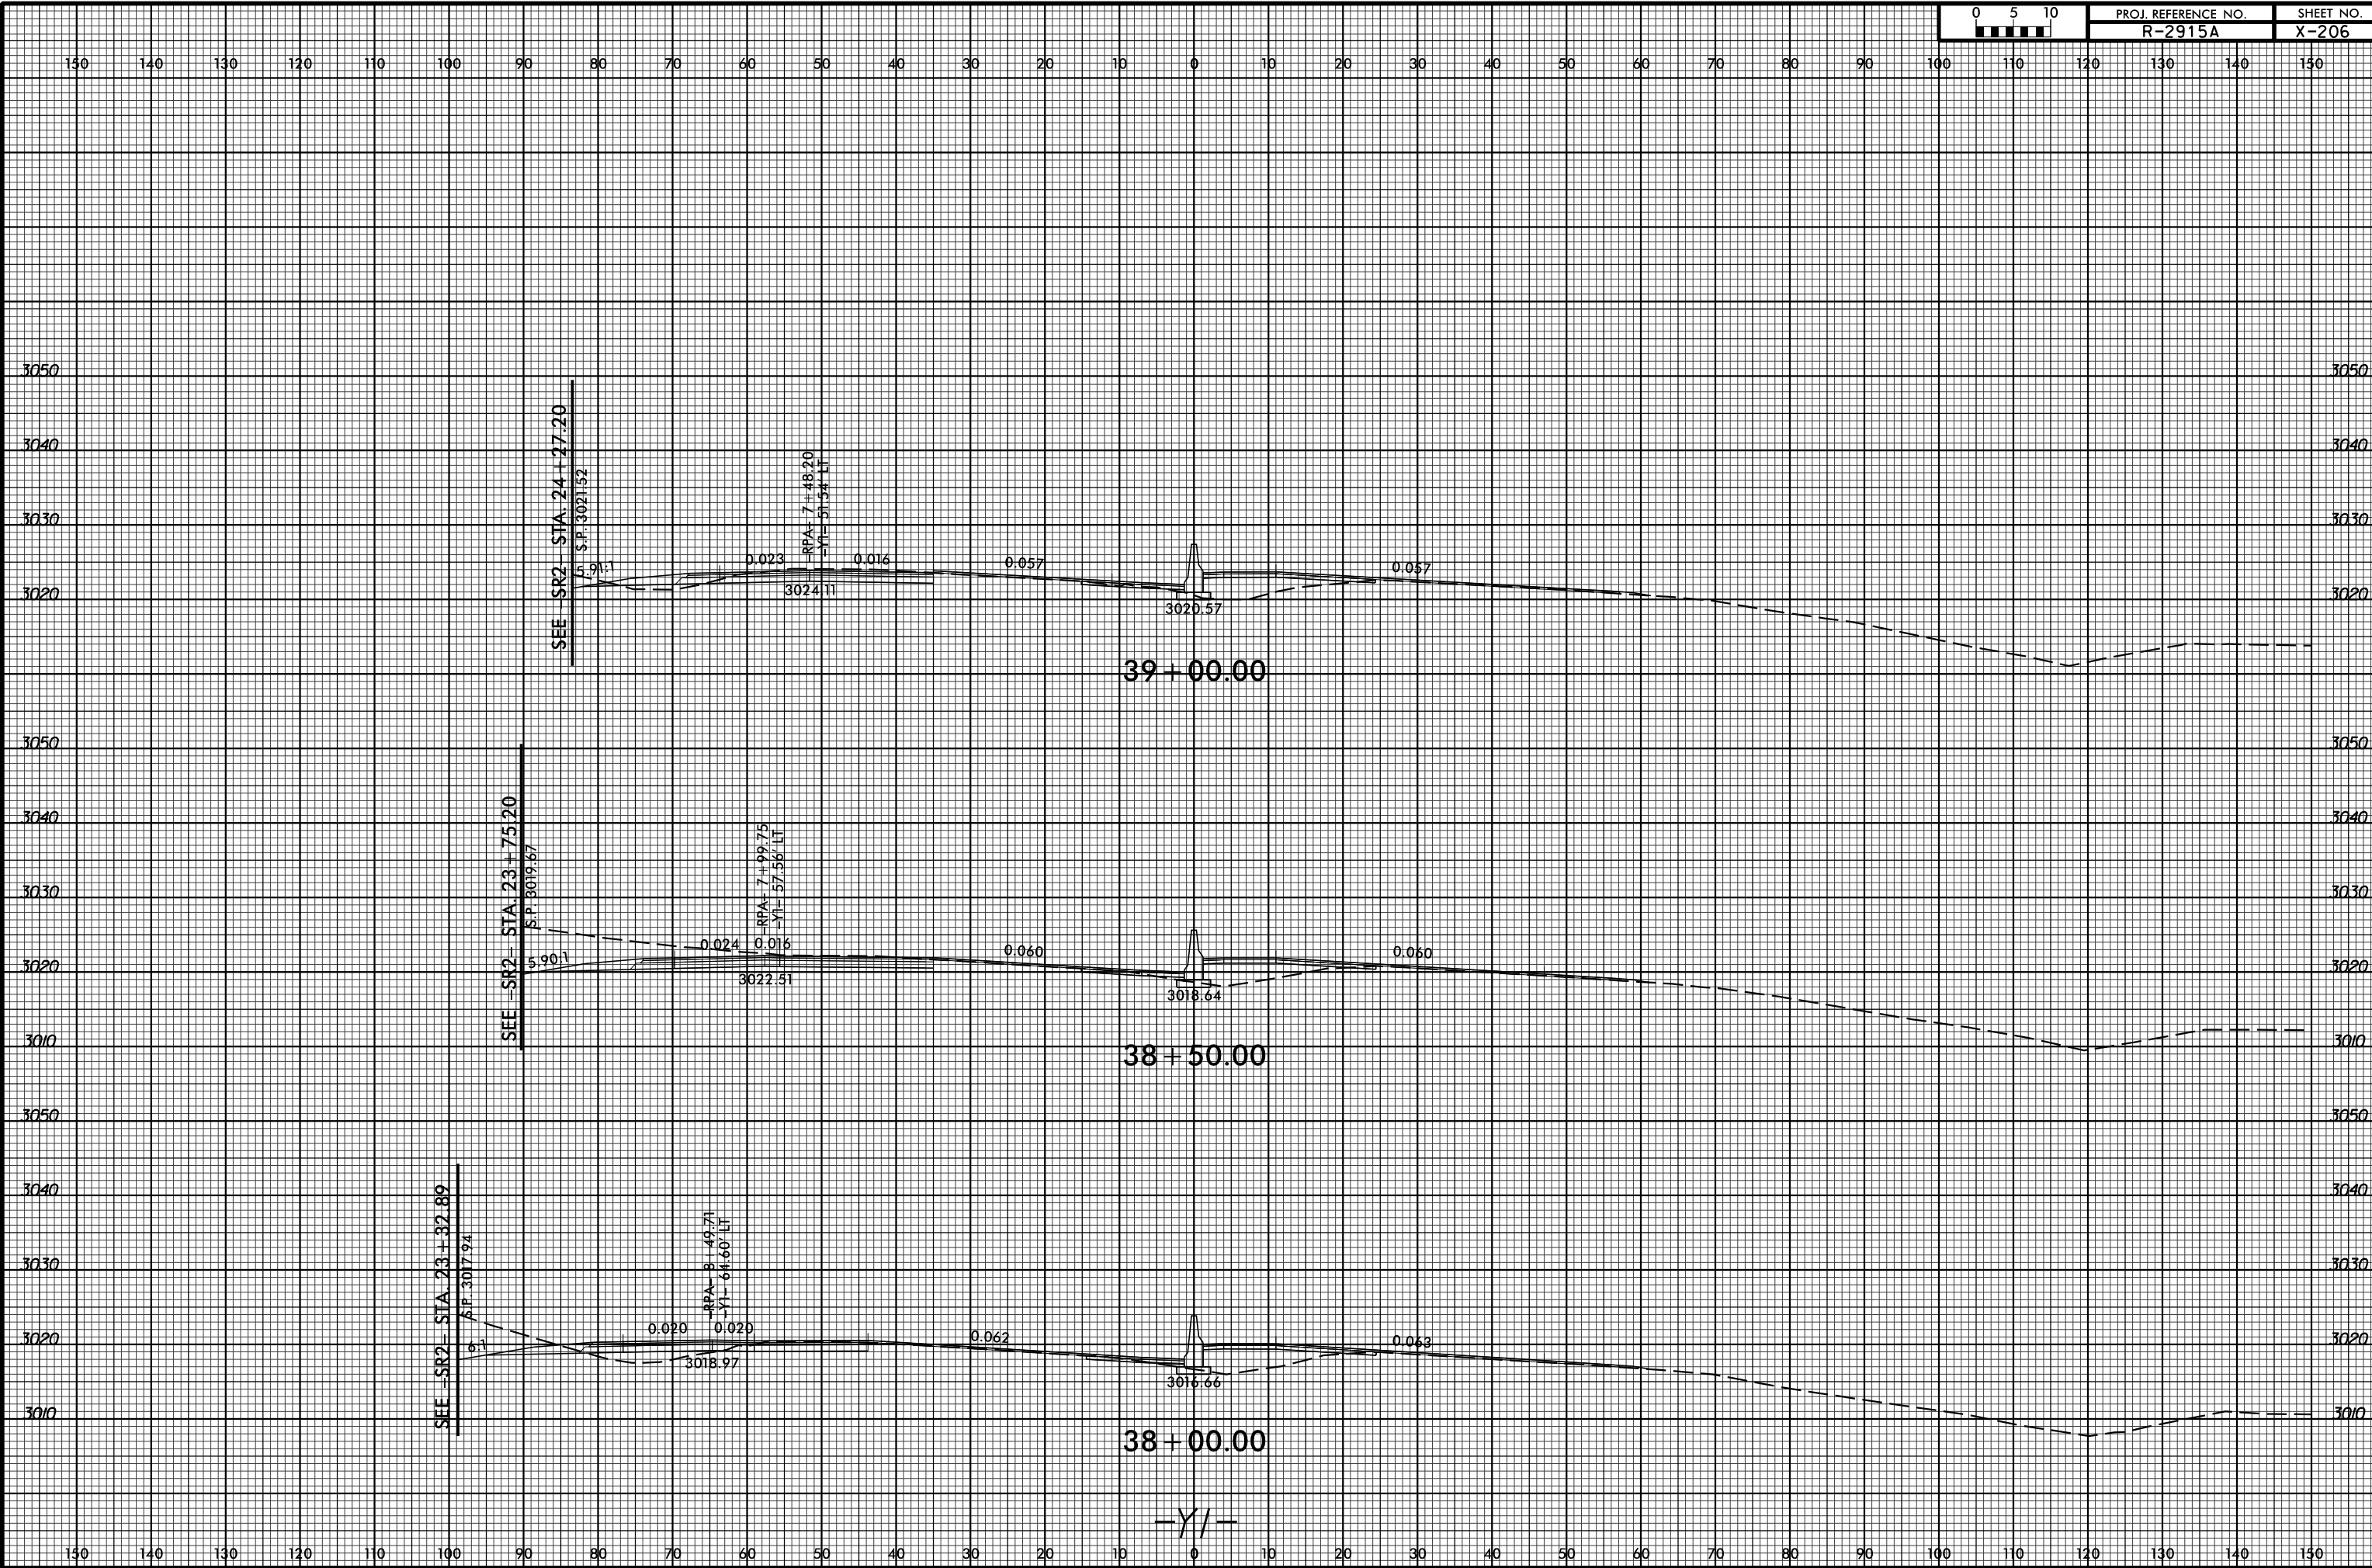

SEE -SR2- STA. 24 + 27.20
S.P. 3021.52

RPA = 7 + 49.20
YI = 51.54' LT

39 + 00.00

SEE -SR2- STA. 23 + 75.20
S.P. 3019.67

RPA = 7 + 99.75
YI = 57.56' LT

38 + 50.00

SEE -SR2- STA. 23 + 32.89
S.P. 3017.94

RPA = 8 + 49.71
YI = 64.60' LT

38 + 00.00

-YI-

SYSTEMS
SERVICES
CONSULTANTS