


8/23/99

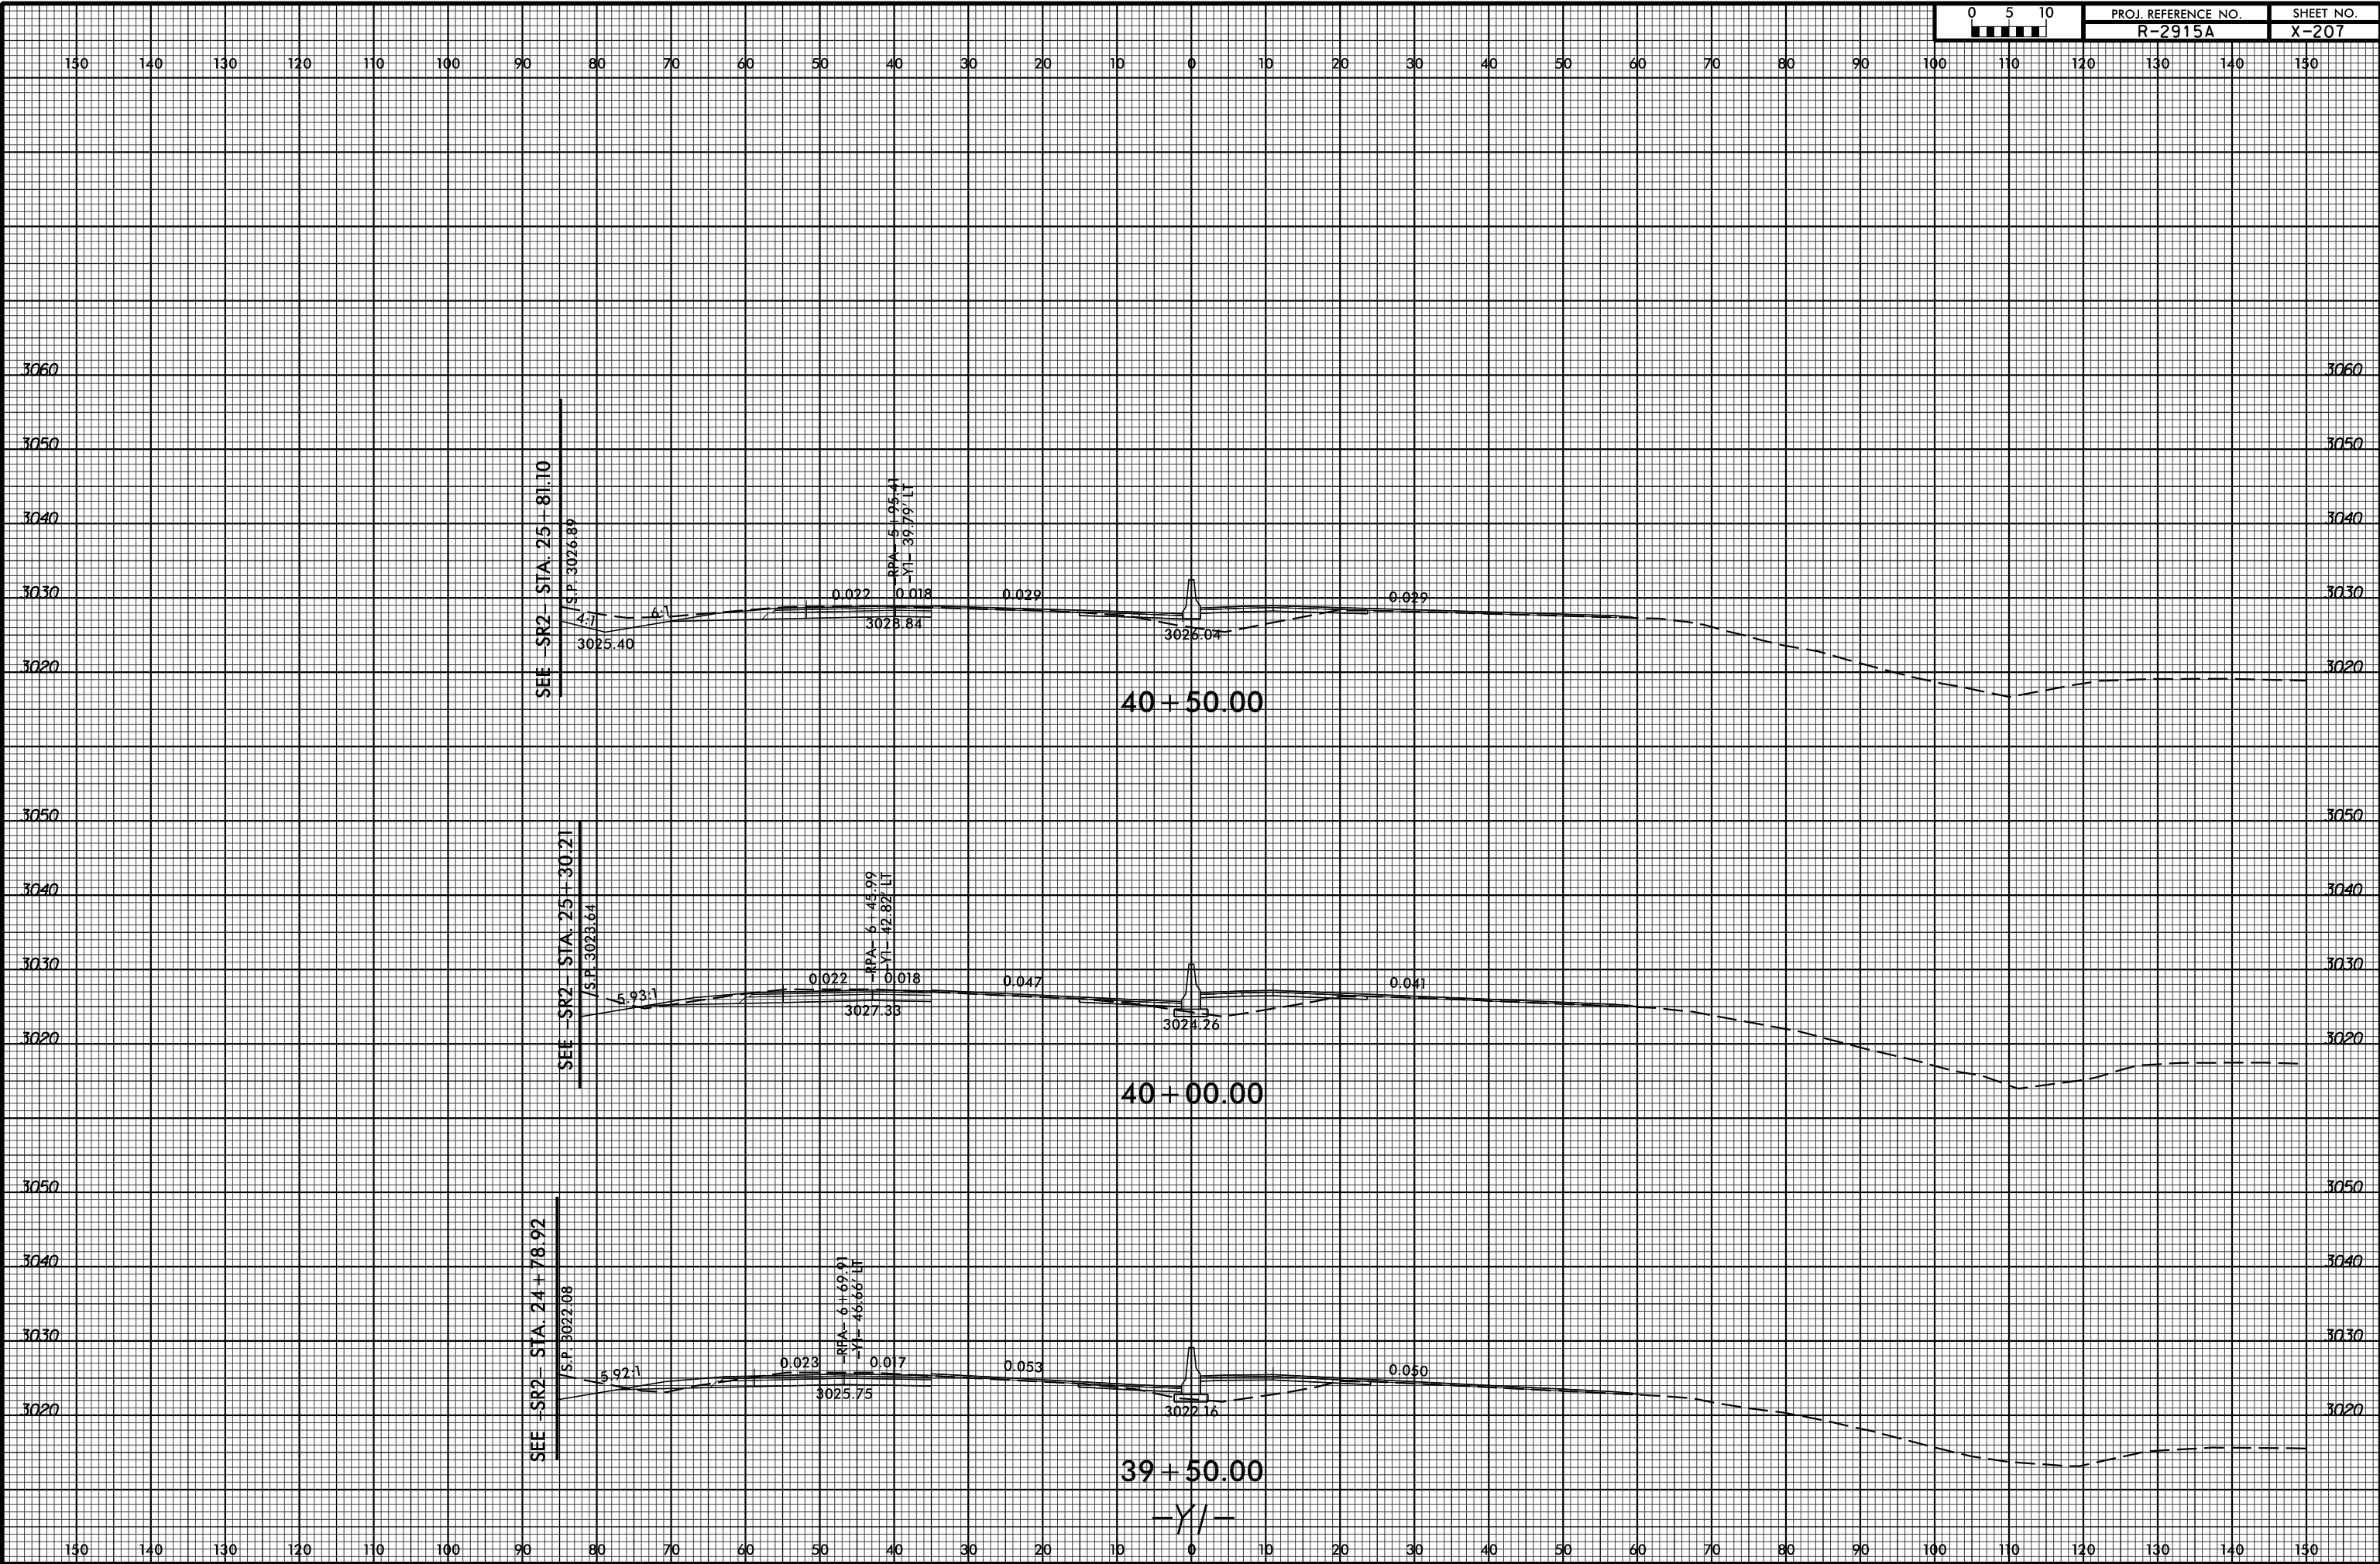

SYSTEMS

-Y/-