


8/23/99



PROJ. REFERENCE NO.
R-2915A

SHEET NO.
X-209

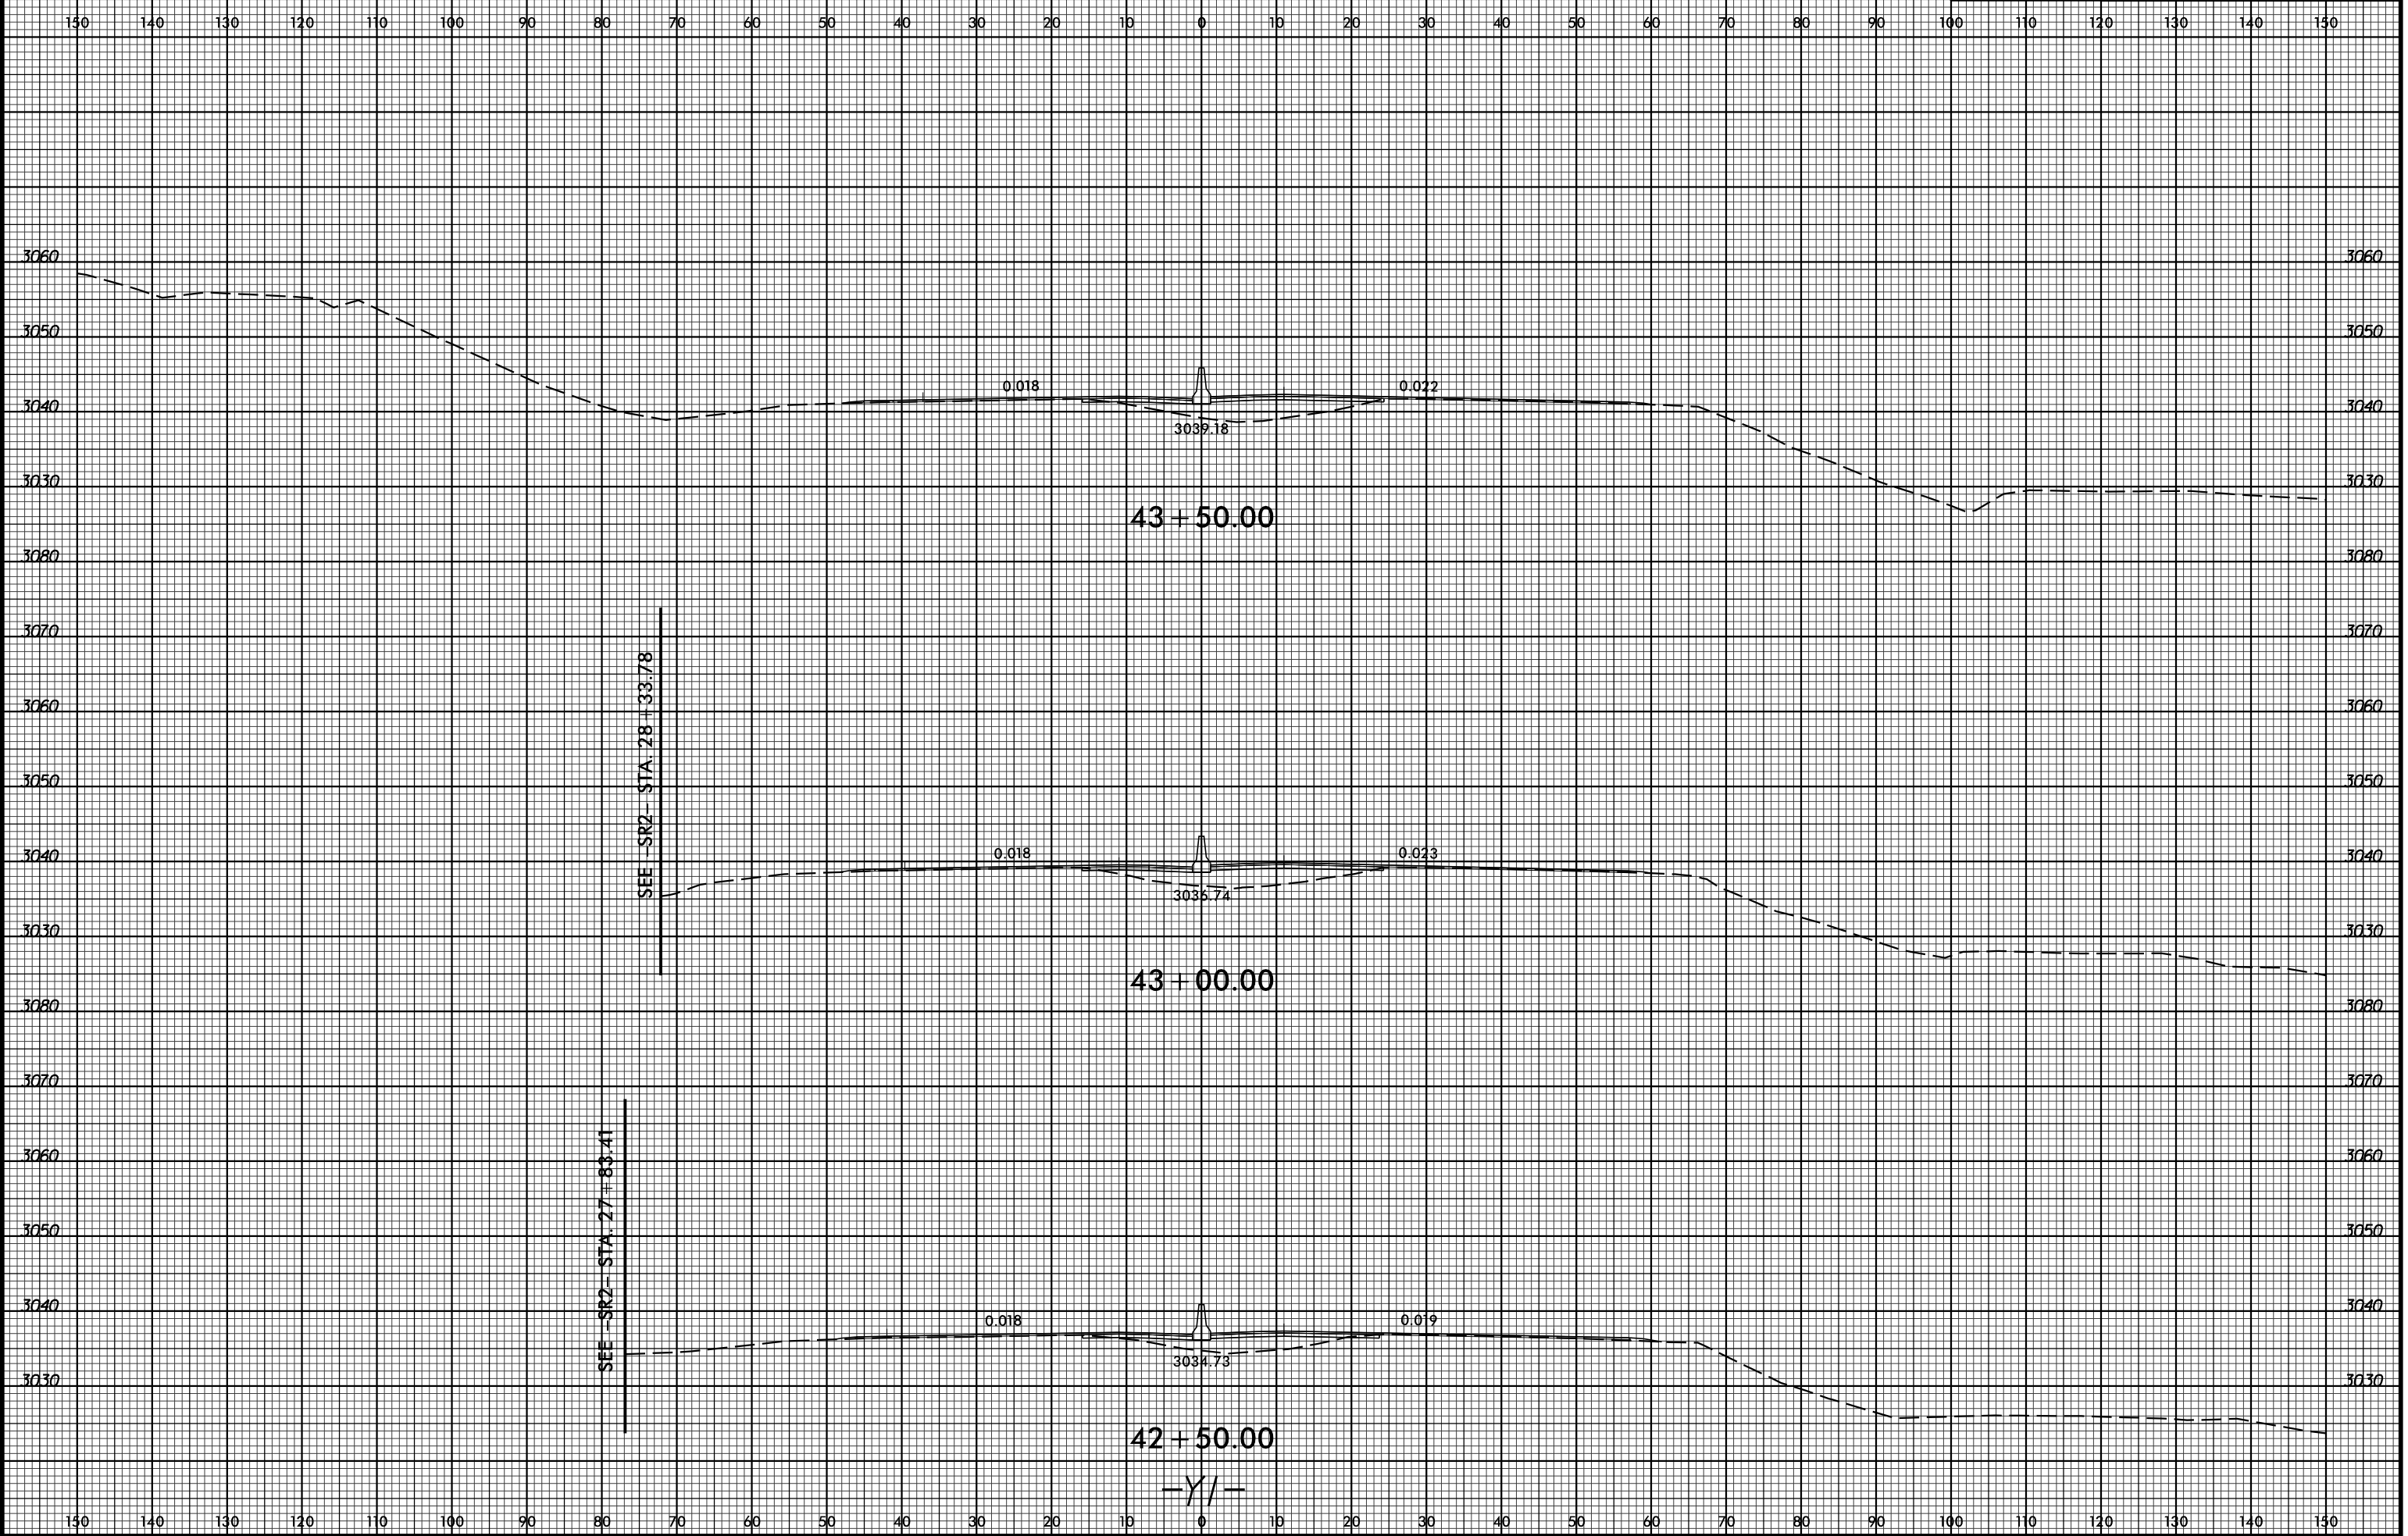

SEE -SR2- STA. 28 + 33.78

SEE -SR2- STA. 27 + 83.41

43 + 50.00

43 + 00.00

42 + 50.00

-Y/-

SYSTEMS